


SURVEYOR'S RECORD

Section 12

Township 106

Range 37

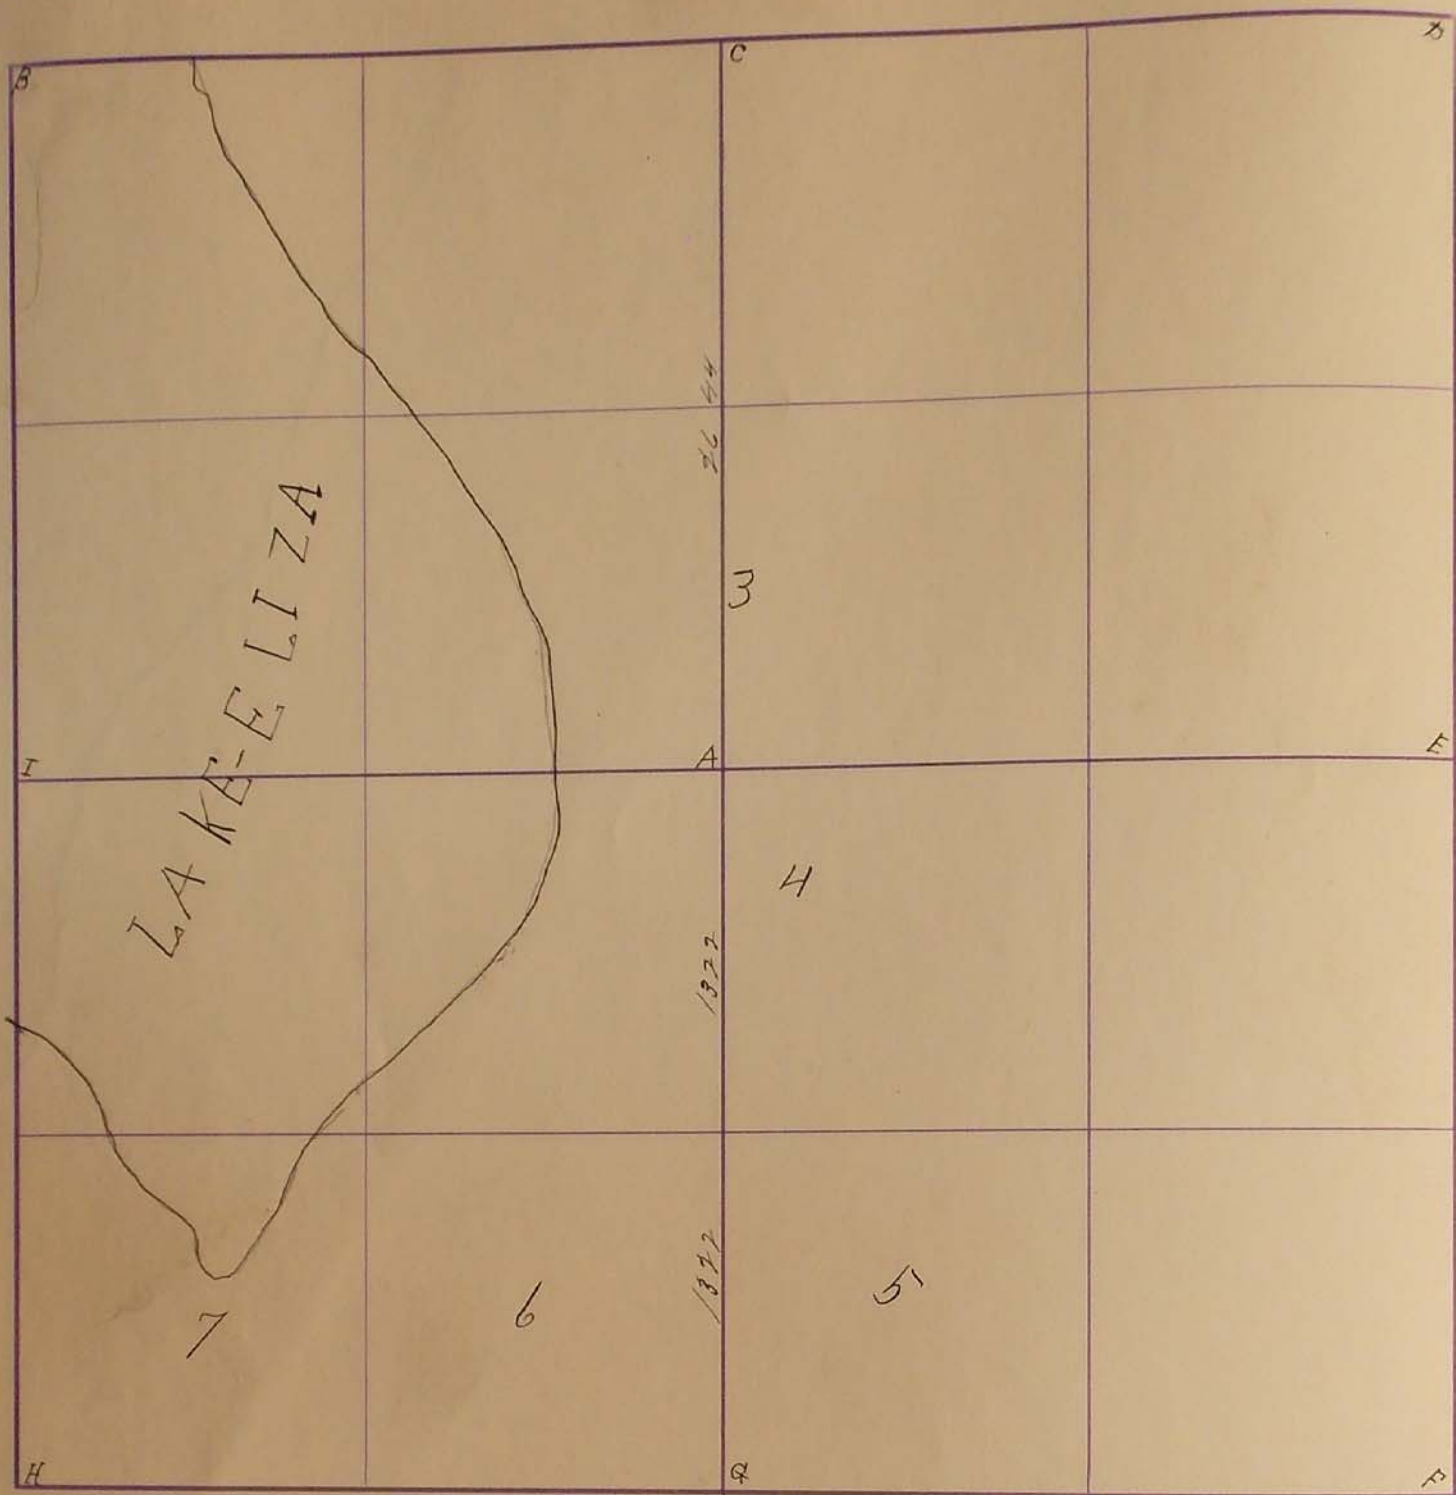

12
13

June 22-1899

A. Stone & stake

B

C

D. Stone 10-12-12

E. .. 12-16-36

F. .. 10-10-12

G

H

I


"F" located stone 2.5' below gravel surface July 17, 1973; Placed steel pin above: R.P. N&C. P.P. SE 66⁰⁰
R.P. N&C. Brace Post 55E. 88.95; Steel Cor. Post painted red NW. 44⁰⁰; R.P. N&C. Brace Post SW. 93¹³

"H" located old 1x2 Hub & Nail 18" below gravel surface 9th & 4' North of \odot July 17, 1973; Placed steel pin above: R.P. N&C. Cor. Post SW 50⁰⁰
R.P. N&C. Cor. Post SE. 55³³; R.P. N&C. P.P. E.S. E 77²⁴

J. H. Hoolstencroft

SURVEY No. _____

Section 12 Town 106 Range 39

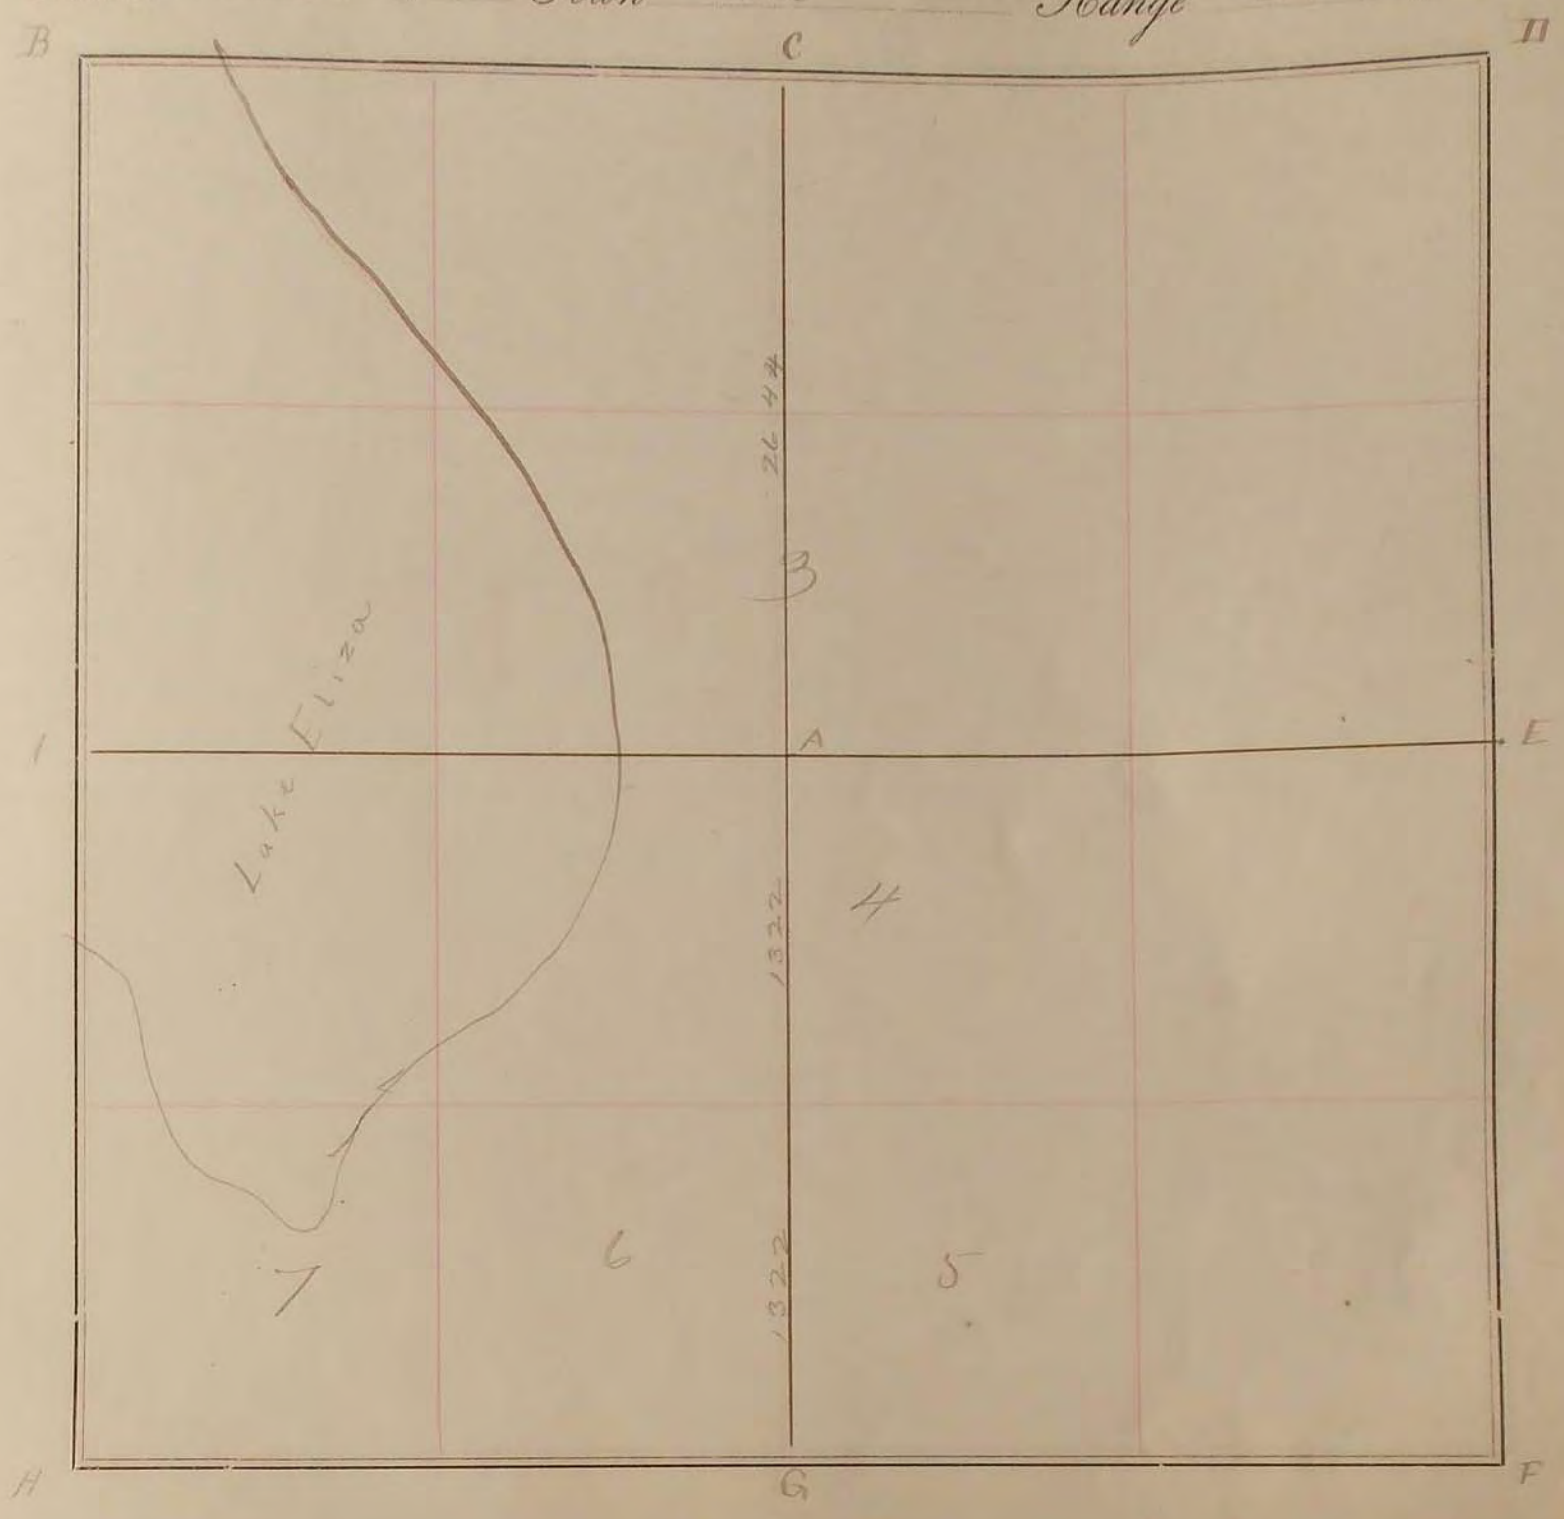

FIELD NOTES.

June 22, 1899.
 A Stone & Stake
 B
 C
 D Stone 10-12-12
 E " 12-16-36
 F " 16-10-12
 G
 H
 I

J. W. Woolstenhulst