


SURVEYOR'S RECORD

Section 14

Township 105

Range 42

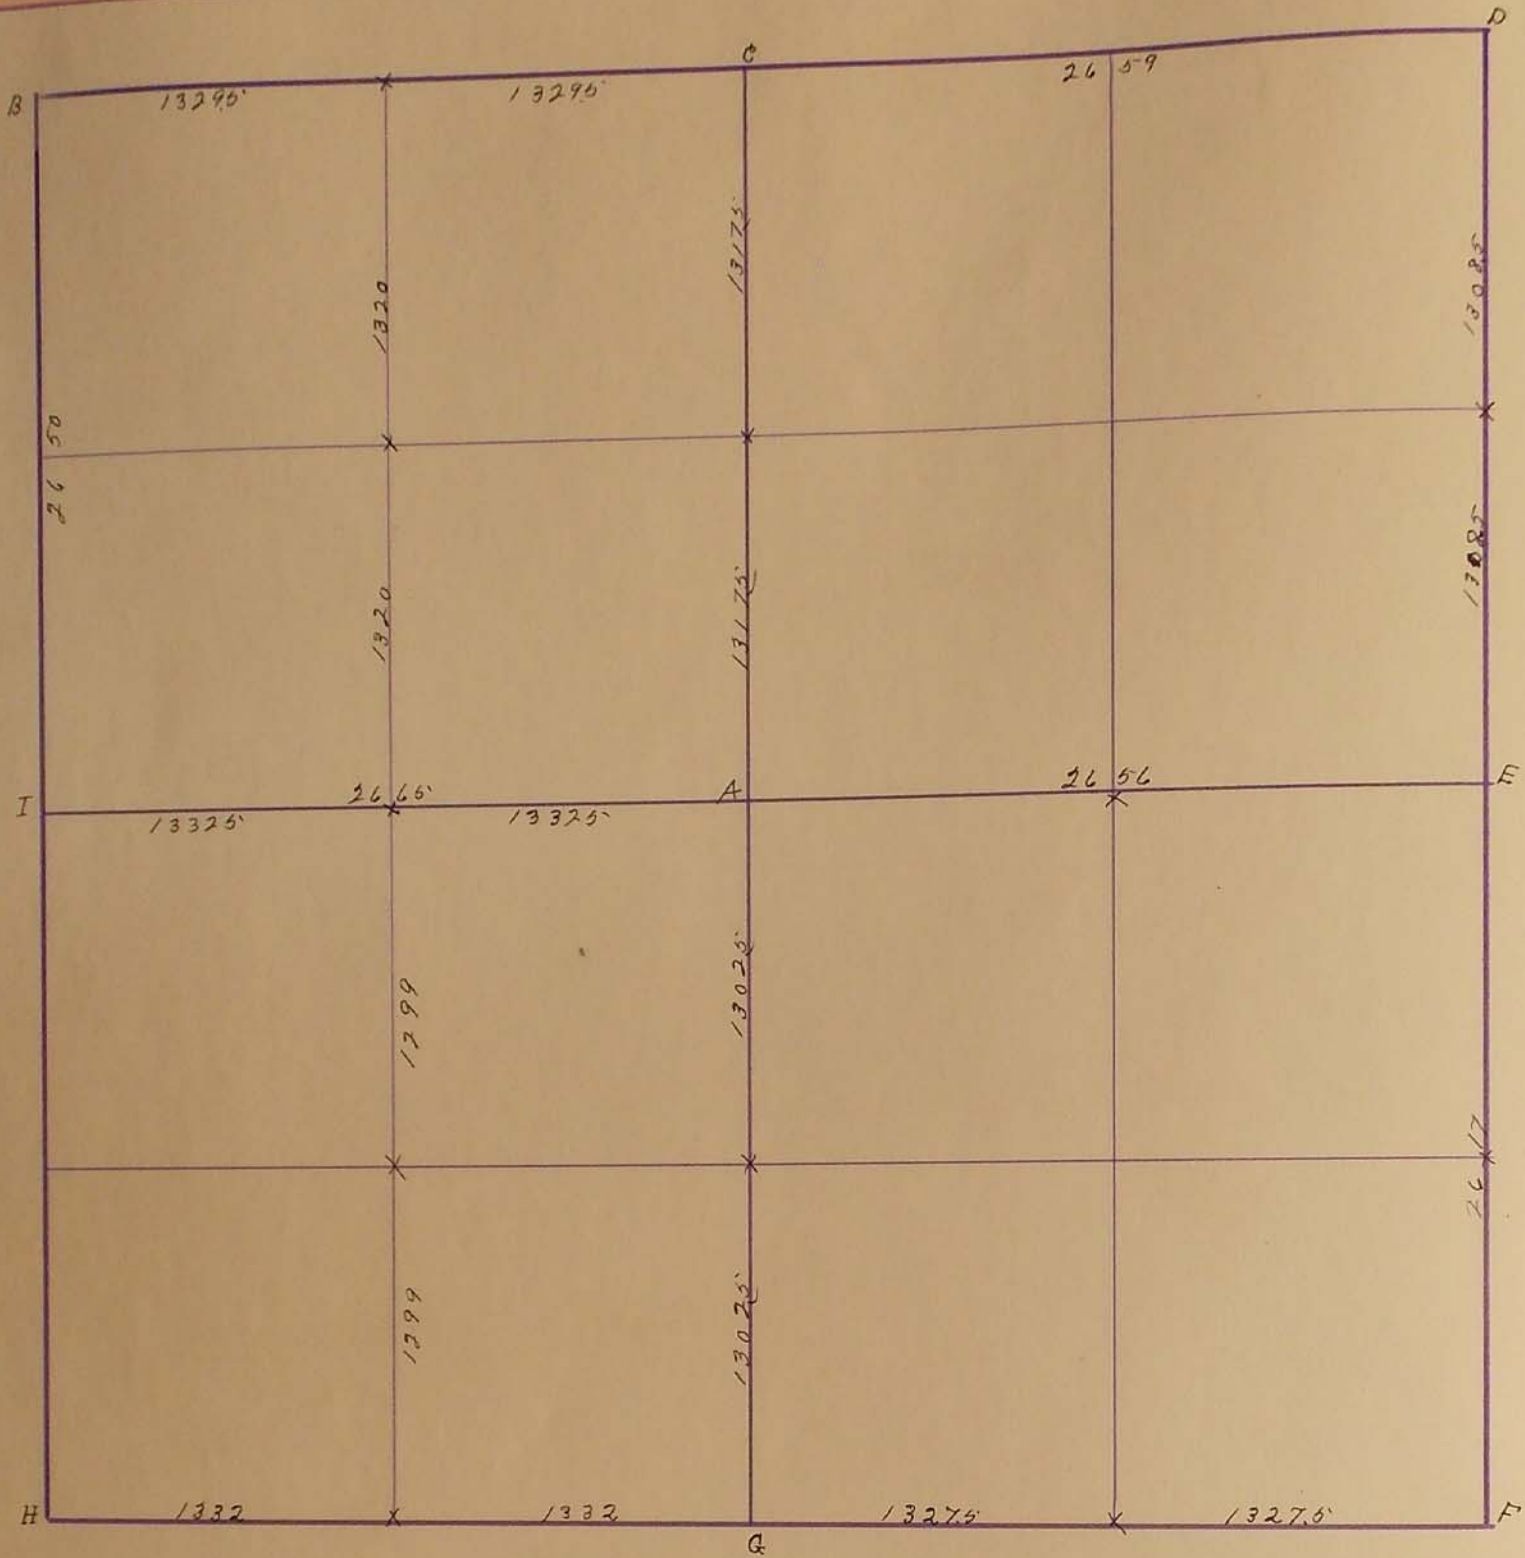

14
15

May 2 1901

- A. Stone 14X16X24 WHITE
- B. Stone 12X12X18 GREY
- C. Stone 16X16X22 .. Center of grade
- D. Stone 14X16X30 ..
- E. Stone 12X18X22 ..
- F. Stone 10X12X20 ..
- G. Stone 24X24X40 ..
- H. Stone in grade
- I. Stone 14X16X22 BLUE+GRAY
- X^s Stones

J. H. Hookston


April - 21
 "I" Placed 3/4" Re-bar above 2x8 hub. N+C P.P. N.E. 61.30 N+C F.P. S.E. 71.80' First steel fence Post S.W. 59.04'
 "B" Assumed corner. N+C Cor. F.P. N.E. 58.65 N+C Cor. F.P. S.E. 69.14 N+C Cor. F.P. S.W. 60.68

SURVEY No. _____

Section 14

Town 105

Range 112

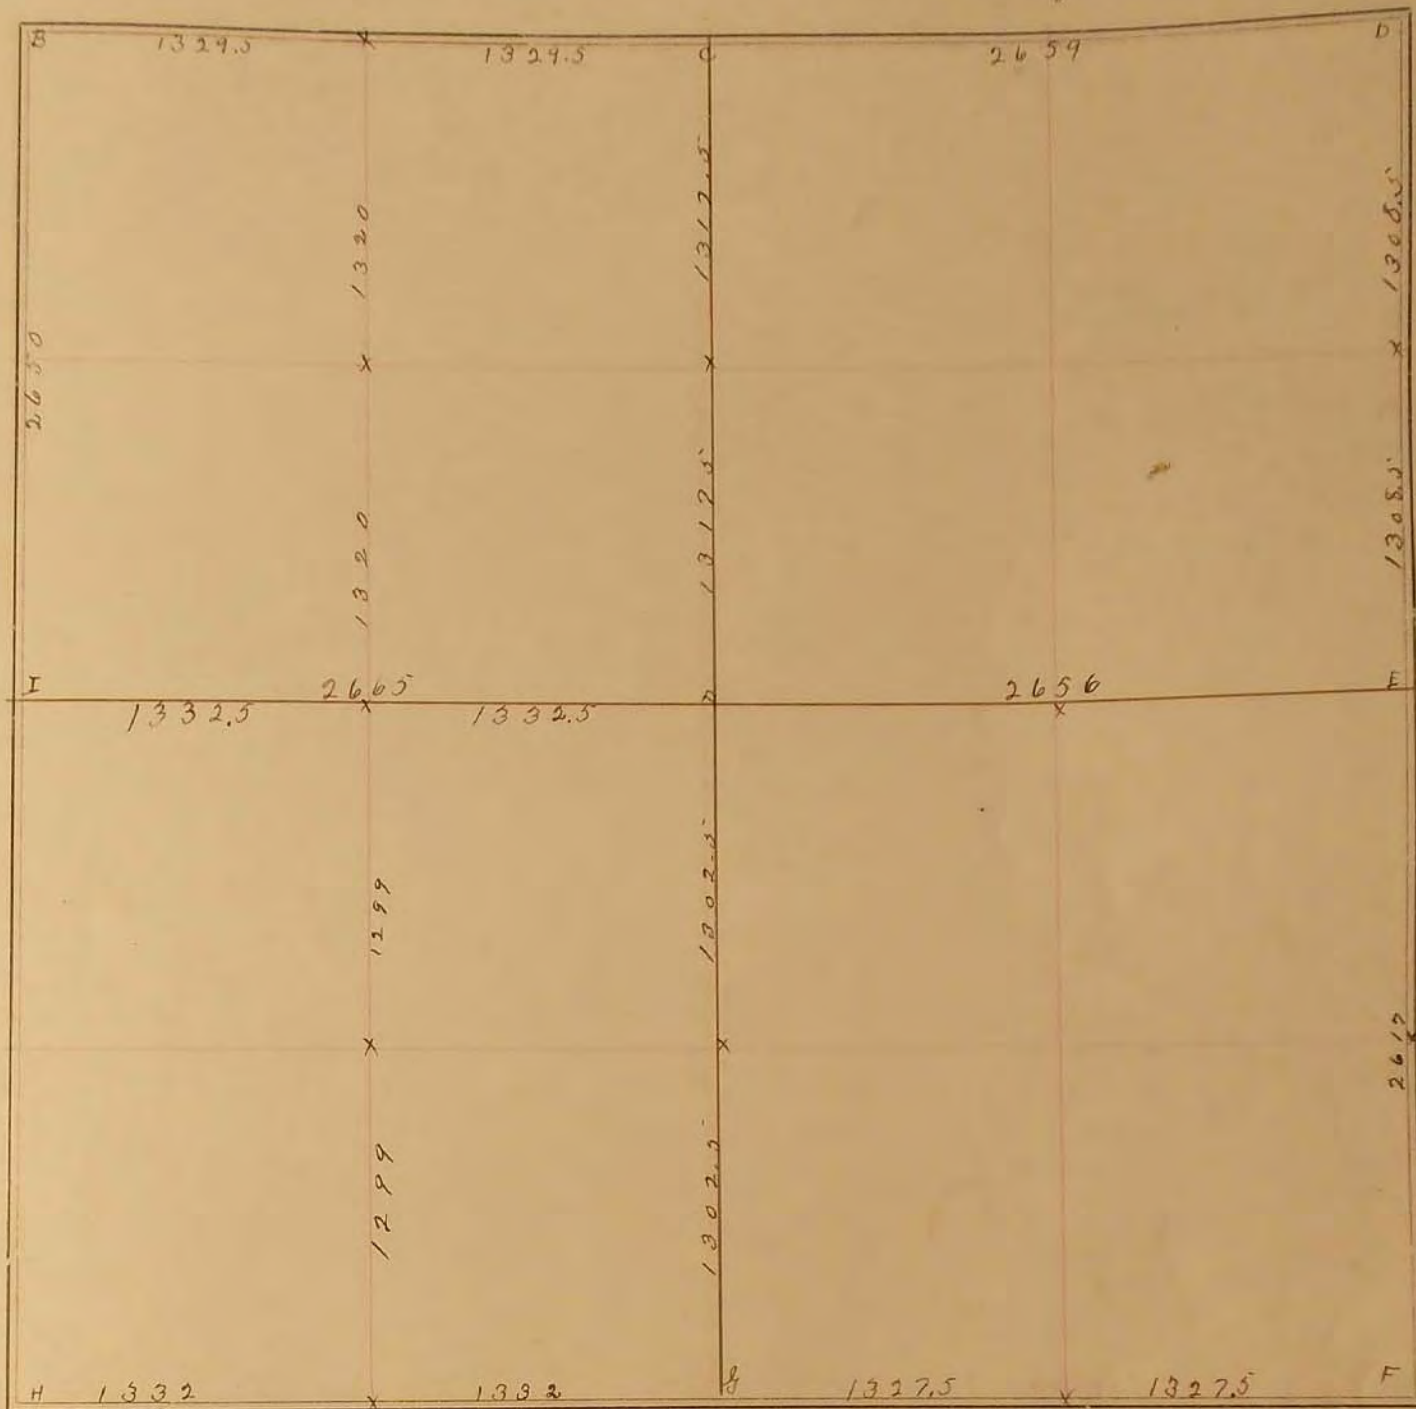

FIELD NOTES.

MAY, 2, 1901

- A Stone 14x16x24 WHITE
- B " 12x12x14 Grey
- C " 16x16x22 " CENTER OF GRADE
- D " 14x16x30 "
- E " 12x18x22 "
- F " 10x12x20 "
- G " 24x24x40 "
- H " in GRADE
- I " 14x16x22 BLUE + GREY
- X^s STONES.

Jewell A. Olden

1317.5
26350
2617
18

35
18
53

2646
2620
2635