


# SURVEYOR'S RECORD

Section 14

Township 106

Range 37

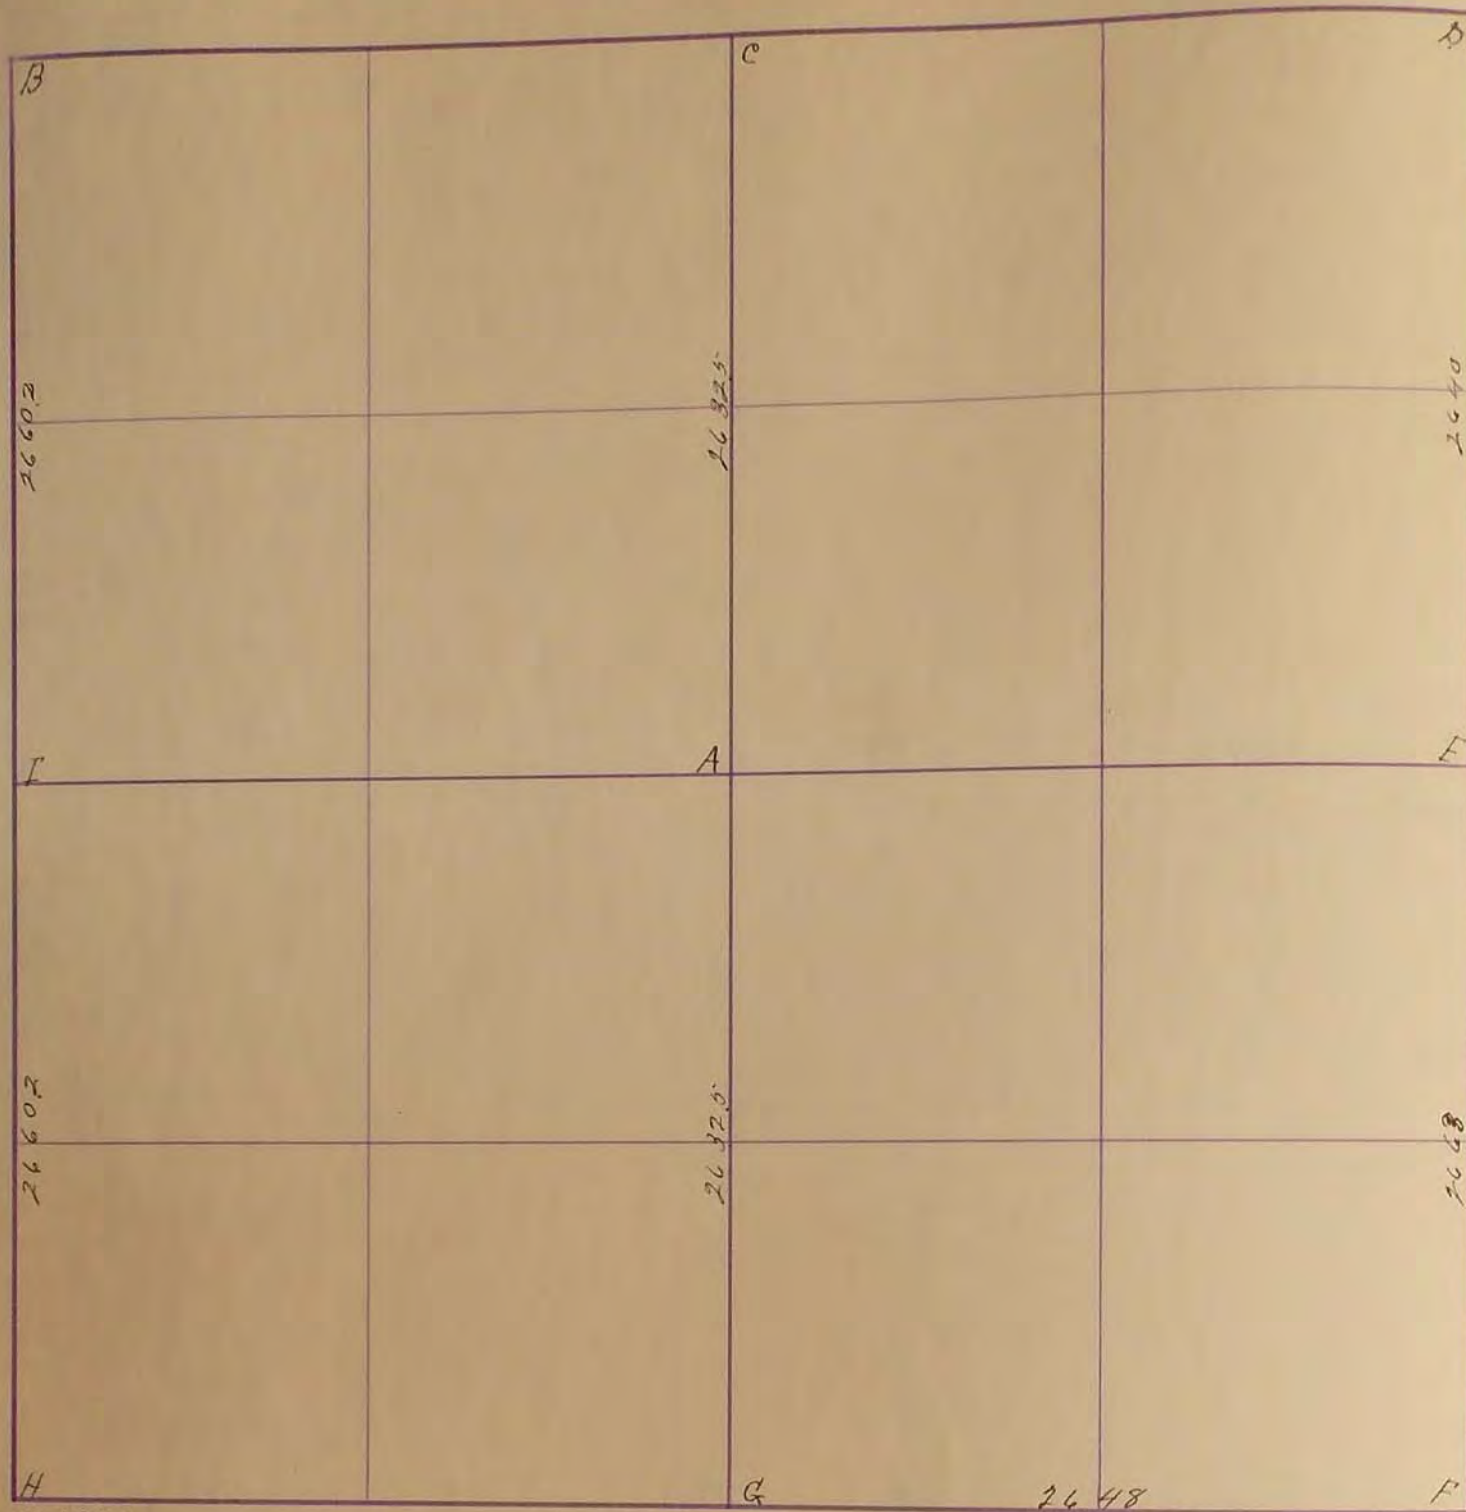

May 10 1914

- A.
- B. Sec 10
- C White stone 10x10x26 in gov. cor.
- D. stone 16' north of center of grade
- E. line stones & stake in gov. corner
- F. stake about 6' W + 6' N. of tree
- G. lime stone in gov. cor.
- H. Found old gov. stake + Iron Stake June 7, 1933
- I. F. Q. March

J. W. Haselmeier

Feb 6 1934

- "B" concrete with +: R.P. Zack in corner  
Fence post S.E. 43.4' R.P. Zack in tel pole  
N.E. 49.0'
- "H" concrete stone with +: R.P. Edge of steel  
corner post S.E. 51.1'. R.P. Zack in tel post  
N.E. 44.8'. R.P. Edge of steel corner post  
S.W. 61.2'
- "I" concrete stone with +: R.P. Zack in  
corner fence post N.E. 39.3'

R.P. Zack in cor. Post <sup>NW</sup> 139.1' F. Q. March

"H" Placed iron pin 3" below road grade 1967

R.P. N&C., P.P. N.W. 71.00'; R.P. N&C., T.P., S.E. 56.10'

"I" Placed iron pin 3" below road grade 1967


R.P. North end of cut. Top of apron tie bolt West 41.8'  
R.P. N&C. P.P. East 49.7'

SURVEY No. \_\_\_\_\_

Section 14

Town 106

Range 39

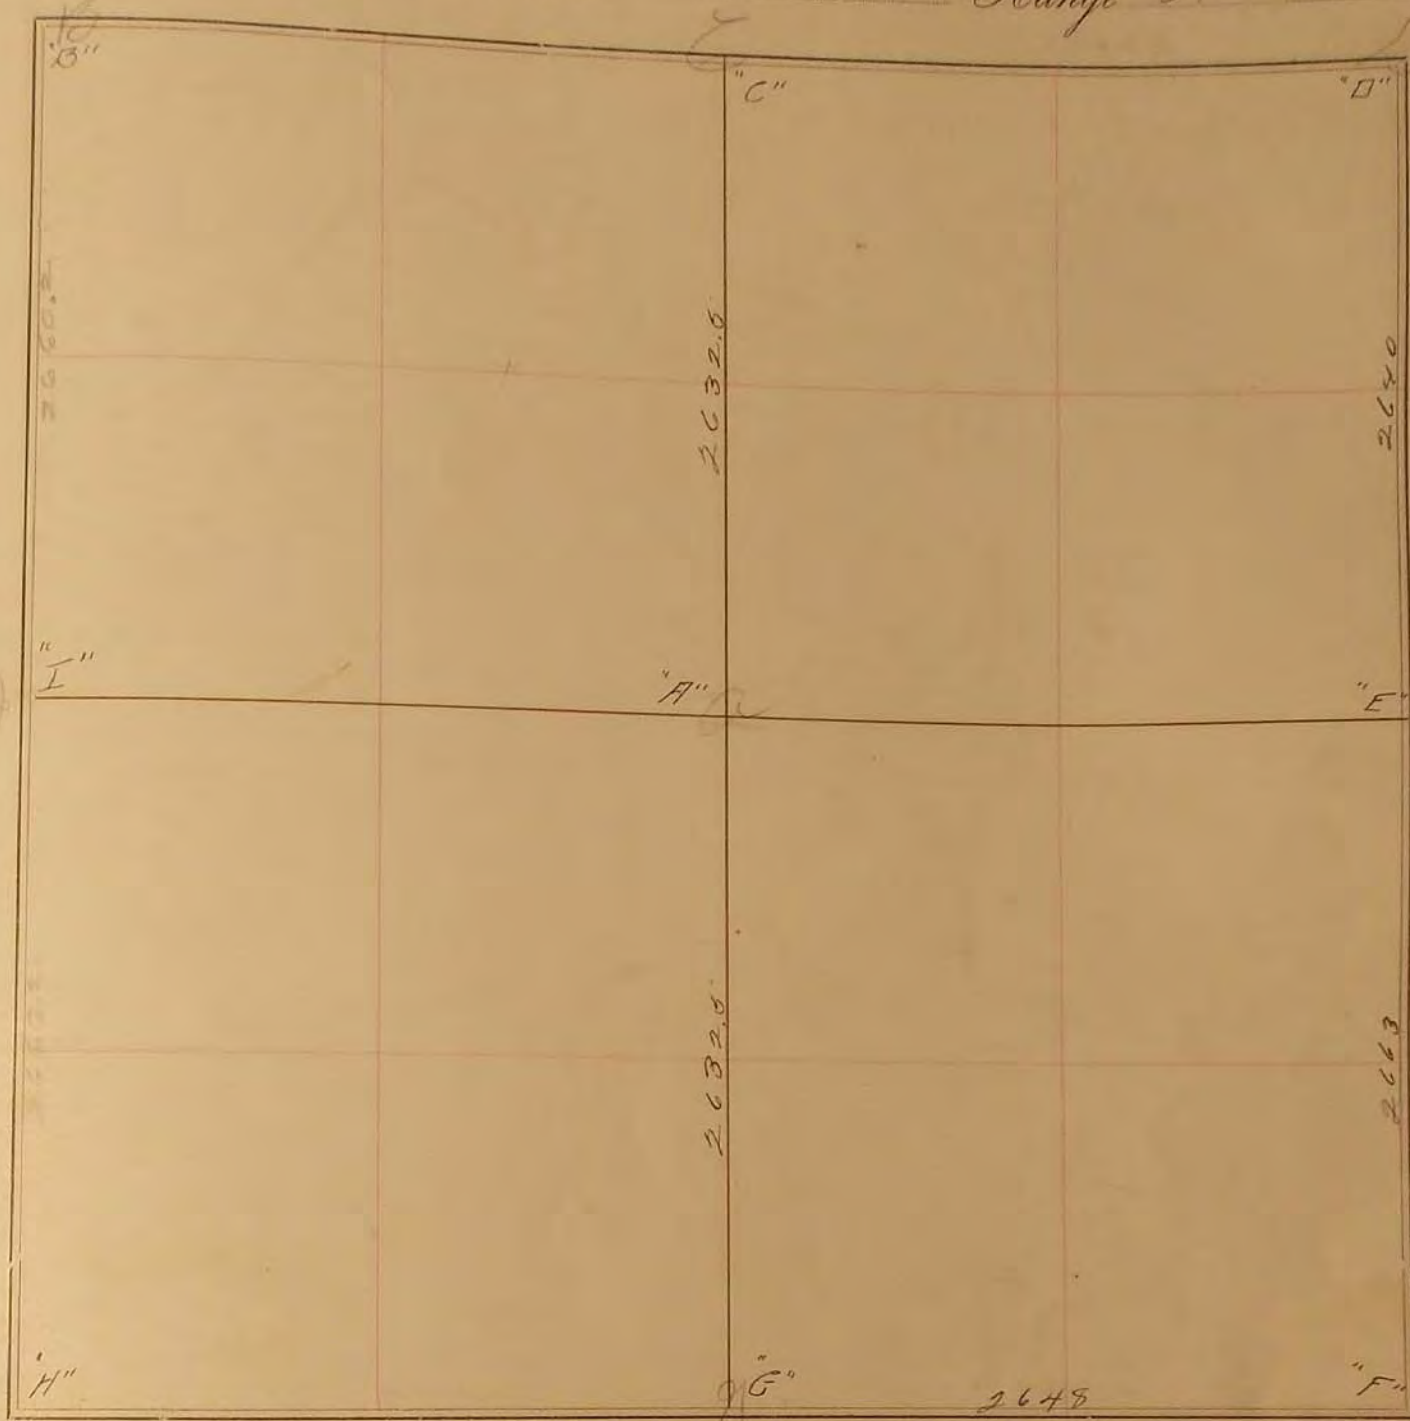

FIELD NOTES.

May 10, 1914.

- A
- B see sec 10
- C white stone 10x10x26 in gov. cor.
- D stone 16' north of center of grade.
- E Line stones & stake in gov corner.
- F Stake about 6' W + 6' N of tree
- G lime stone in gov. cor.
- H cor destroyed Stone T.P. 38' N.E. F 34' N.E. F 51.8 SW
- I " " "

June 7, 1933 F.A. March

Found Old Gov Stake + Iron Stake

J.W. Woolstencroft

February 5, 1934

- "B" concrete stone with +: R.P. Tack in corner fence post S.E. 73.4' - R.P. Tack in tel. pole N.W. 39.0'
- "D" concrete stone with +: R.P. Edge of steel corner post S.E. 51.1' - R.P. Tack in tel. post N.E. 44.8' - R.P. Edge of steel corner post S.W. 51.2'
- "I" concrete stone with +: R.P. Tack in base post N.E. 39.3' - R.P. Tack in corner fence post N.W. 39.1'

F.A. March