


SURVEYOR'S RECORD

Section 14

Township 107

Range 143

14
15

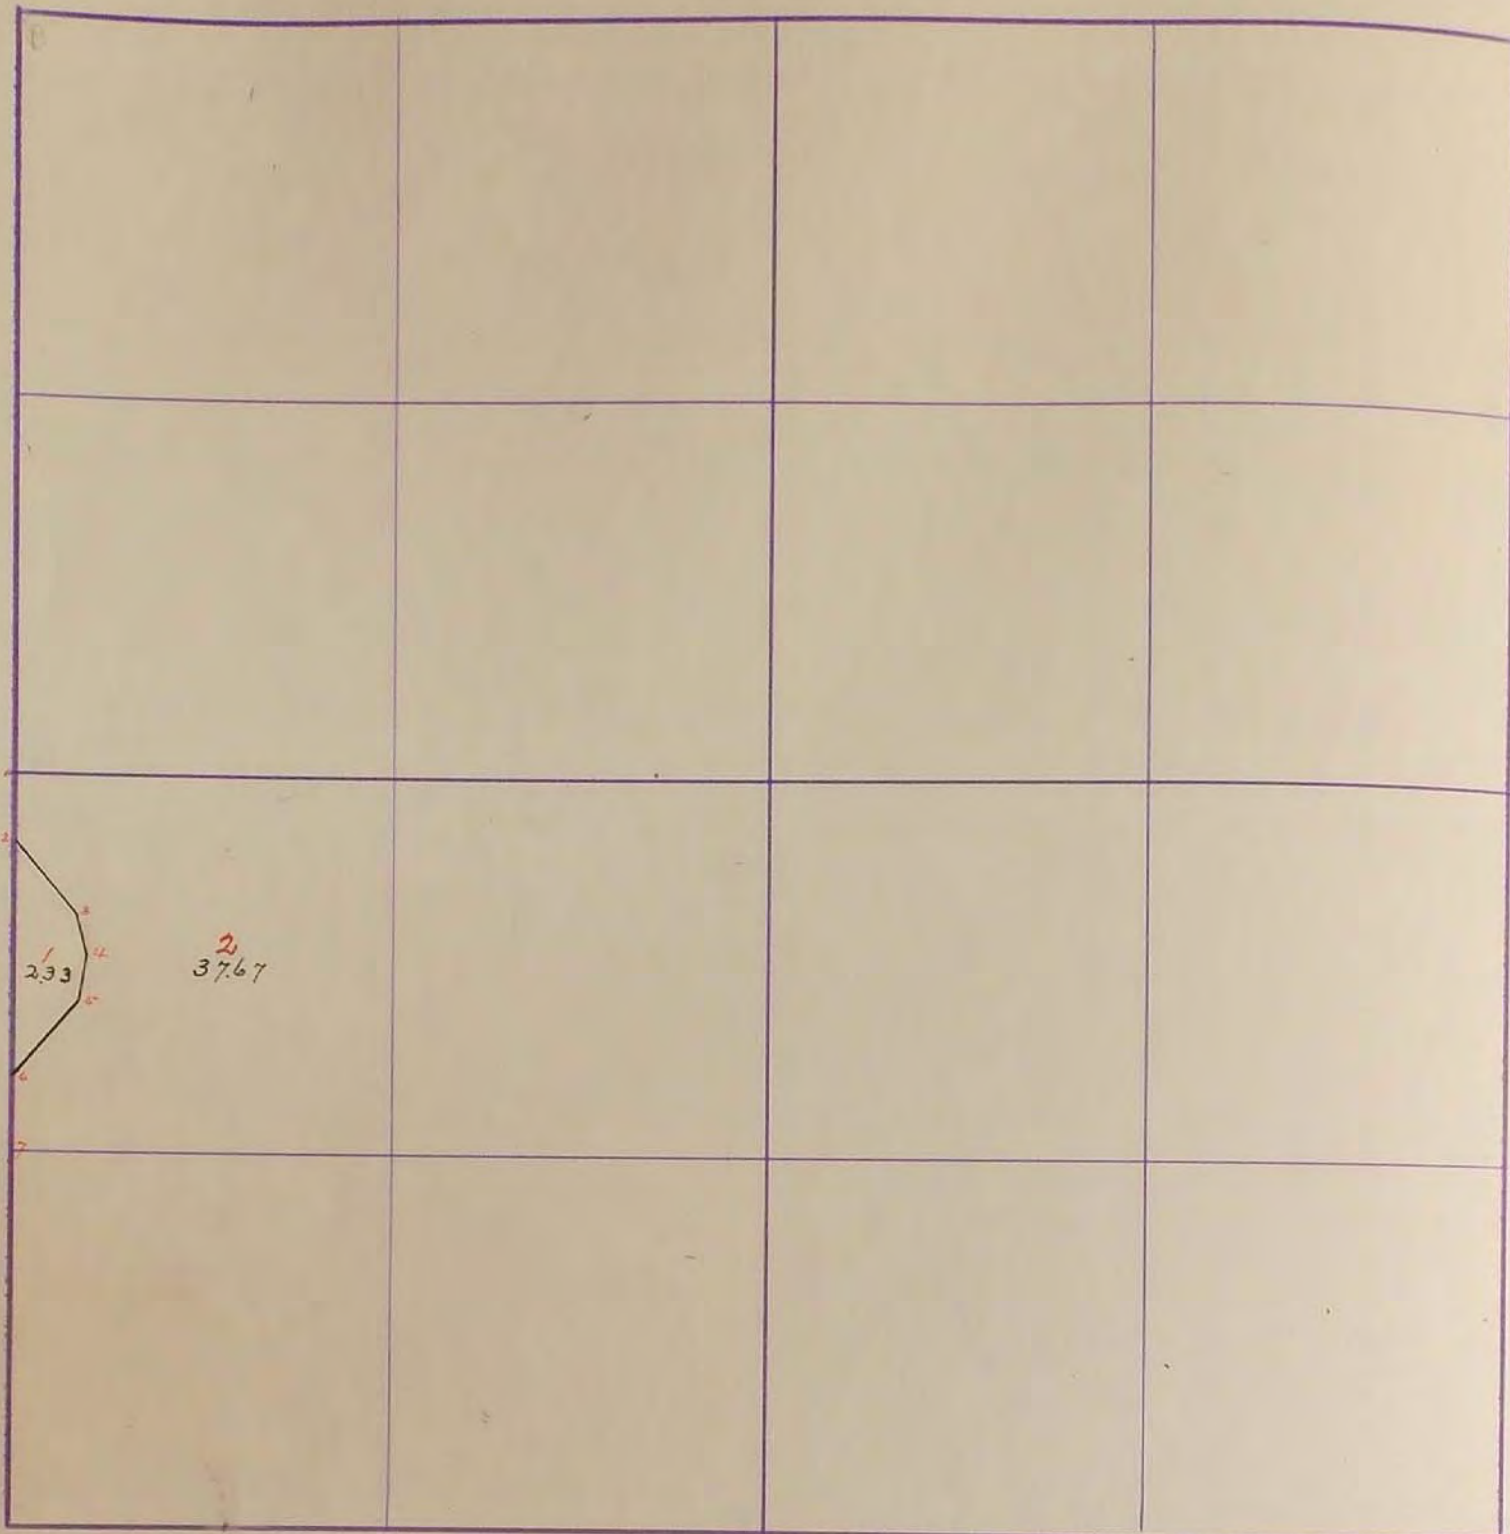

1 South 267'

2 S. 39° E. 319'

3 S. 6° E. 187'

4 S. 11° W. 158'

5 S. 32 1/2° W. 344'

6 South 10' - 7 (280')

Surveyed Sept. 19, 1892

Filed Oct. 3, 1892

"B" Stone: R.P. Tack in cor. fence post S.W. 37 1/2'; R.P.

Tack in cor. fence post S.E. 36 1/2'.

"I" Stone: R.P. Tack in fence cor. N.W. 35 1/2'; R.P. ~~Tack in~~ ^{N4C}
 in P.P. W.N.W. 28 35 - 1st S.P.P. S. 37.70 S.E.
~~Cor. post N.E. 33 1/2'; R.P. Tack in fence post East on Line 32 1/2'~~