


SURVEYOR'S RECORD

Section 16

Township 105
MOUNTAIN

Range 43

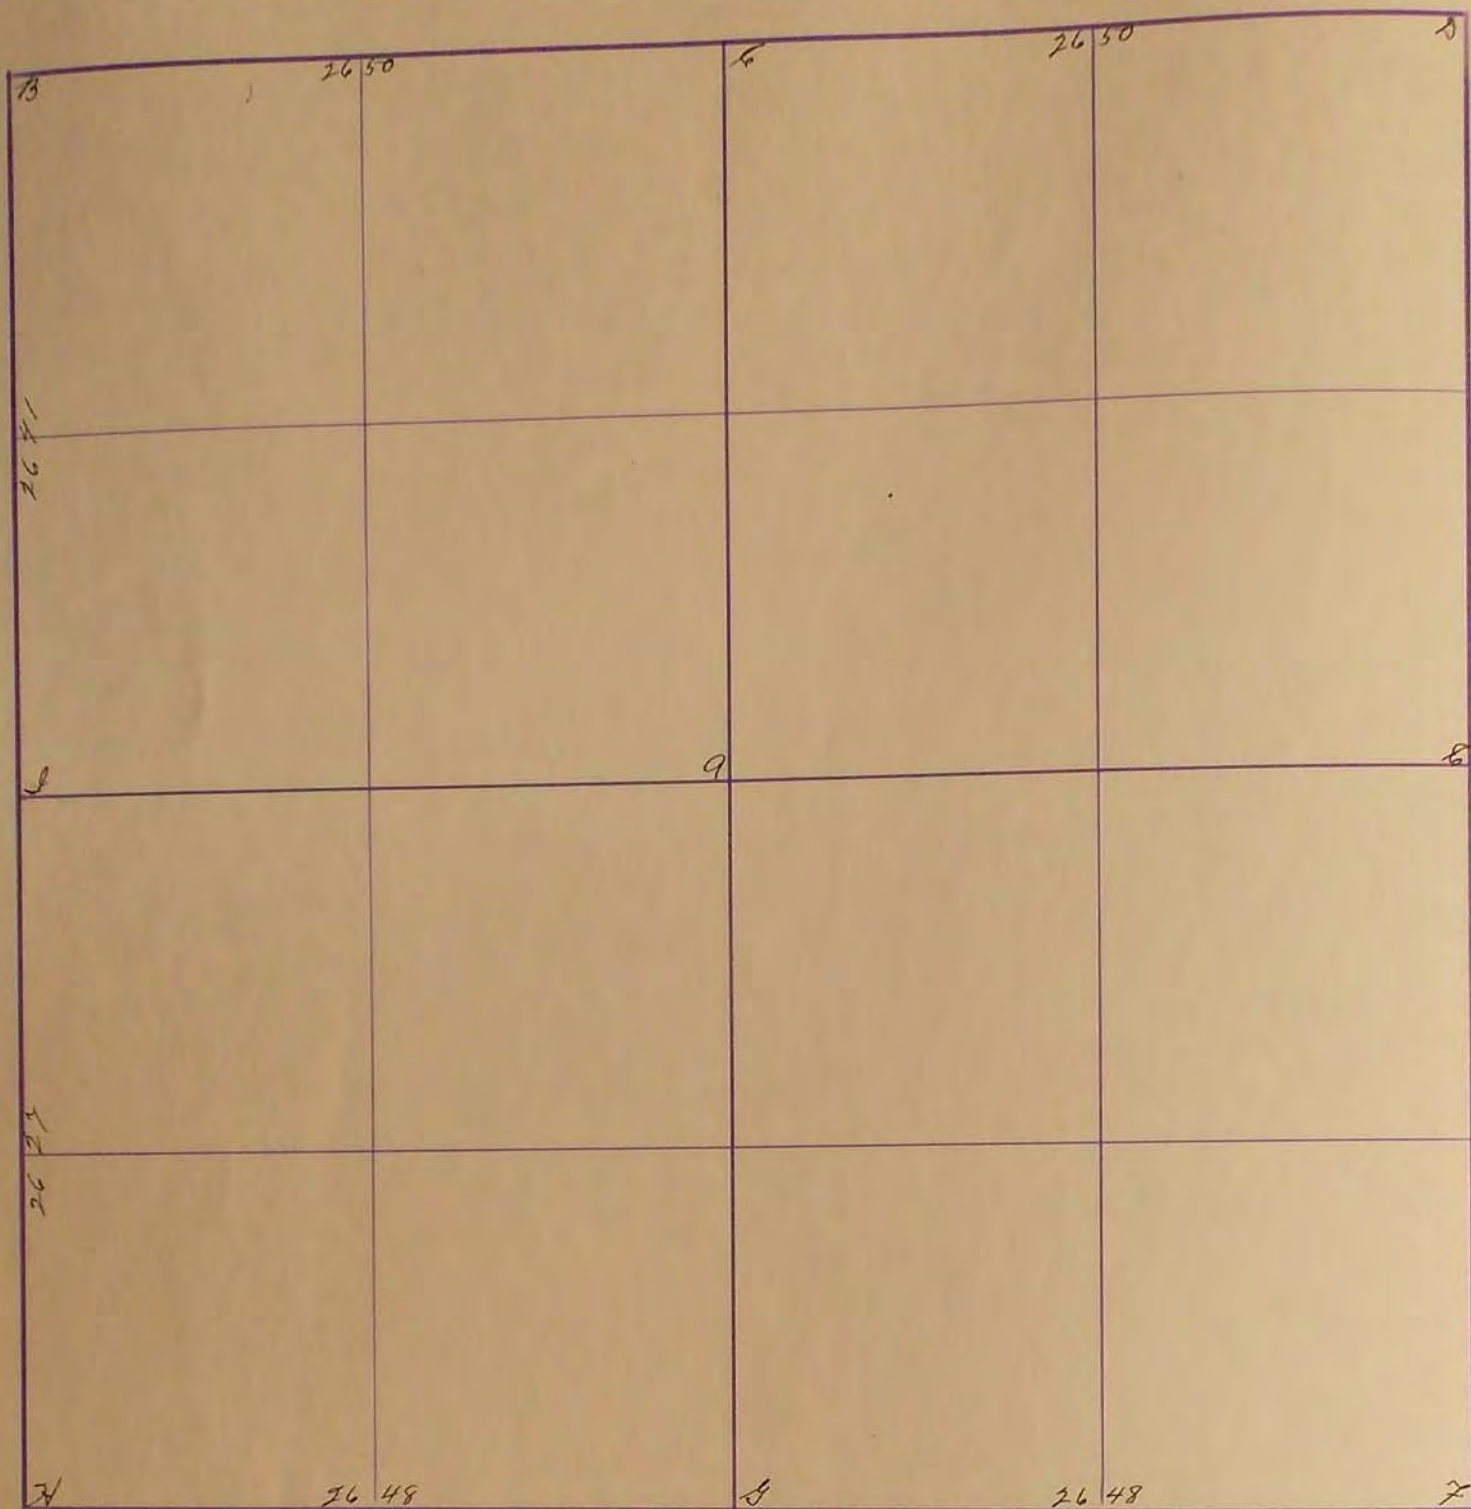

16
17

June 19-1913

- A. Stone
- B. Cor. corner mound of stone
- C. stone and 4 Pits
- D. " and mound & Pits
- E. " in road
- F. Fence cor. 47' N 45° East
- G. Stone in road est.
- H. stone in old corner (Pre. Survey)
- I. Cor. cor. stone 15' E. of cut

1936

"I" corner post 39' West on Line.


"I" Concrete Stone : R.P. Tack in Cor fence post West 34' : R.P. Tack
in fence post S.W. 56' "1940"

SURVEY No. _____

Section 16

Town 105

Range 43

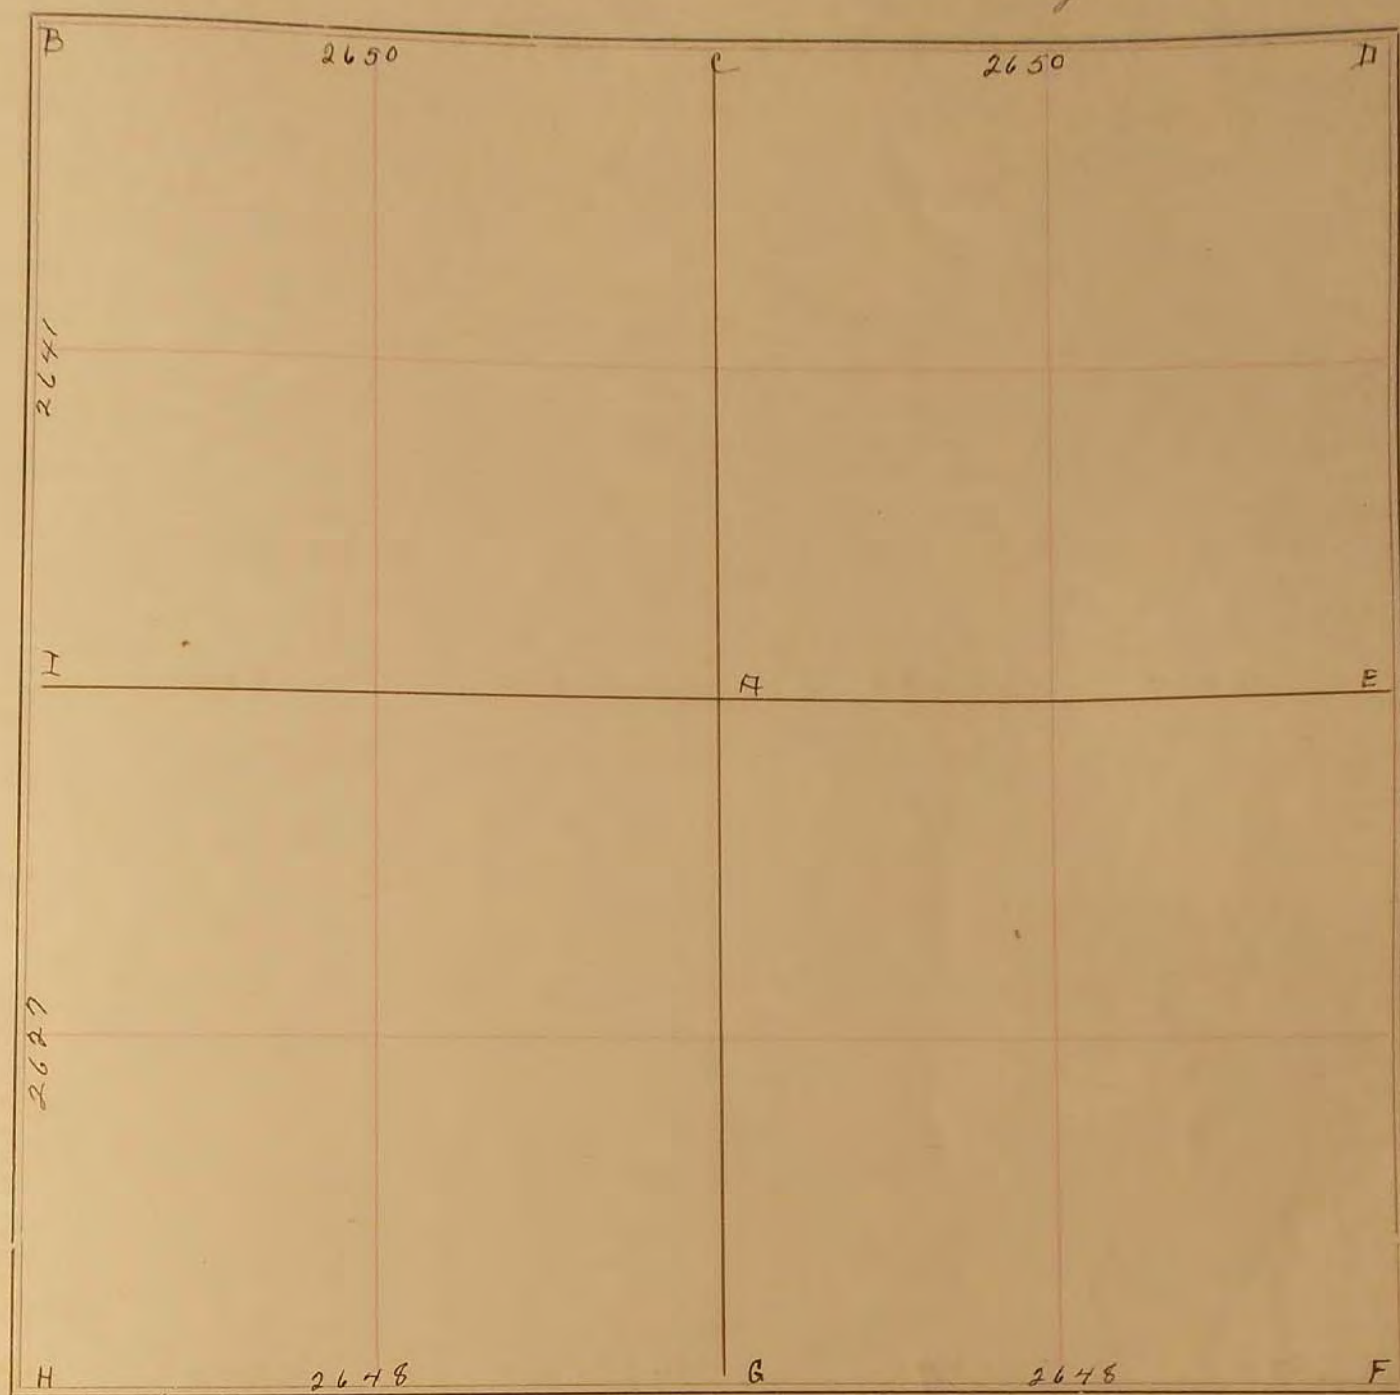

FIELD NOTES.

June 19, 1913.

- A Stone
- B. Gor. corner, mound of stone
- C Stone & pits
- D " + mounds + pits
- E " in road.
- F Fence cor. 47' N 45° E.
- G Stone in road, cut.
- H Stone in old corner (previous survey)
- I Gor. cor. Stone 12' E of cut.