


MURRAY COUNTY.

Section 17
 10798 McGill-Warner Co., Blank Book Manufacturers, St. Paul.

Township 108

Range 41

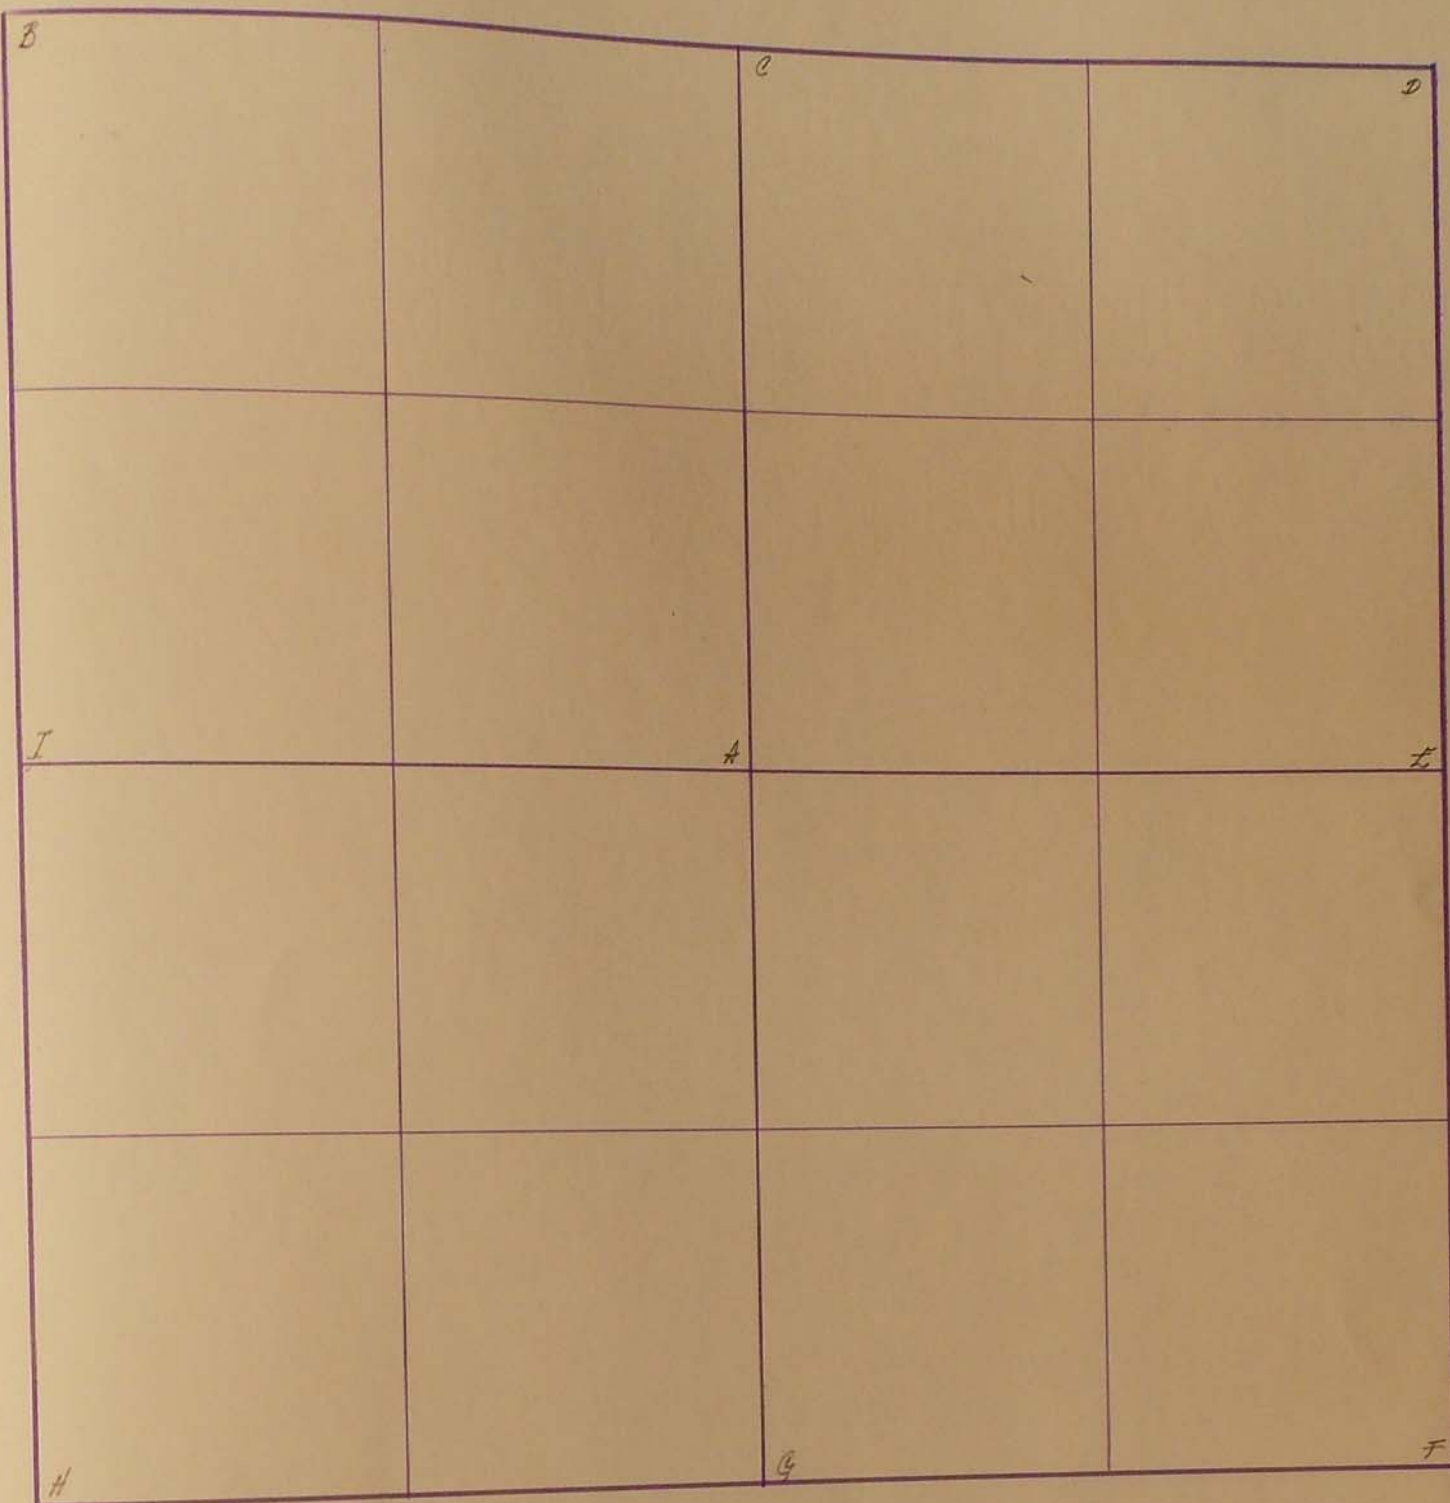

G Located steel pin in oil mat Sept. 1974:
 R.P. N&C. P.P. S.E. 58.23; R.P. N&C. P.P. SW 67.01

H Located steel pin 18" long at gravel surface
 of TWP Road Sept. 1974: R.P. N&C P.P. NW 57.80
 R.P. N&C. Cor. Post N.E. 49.05

I Located steel pin 18" long, 4" below gravel surface
Sept. 77
 R.P. N&C in Post South 55.10' No other ties available

16
 17
 18
 19
 20
 21
 22
 23
 24
 25
 26
 27
 28
 29
 30
 31
 32
 33
 34
 35
 36