


2
3

SURVEYOR'S RECORD

Section 2

Township 106

Range 40

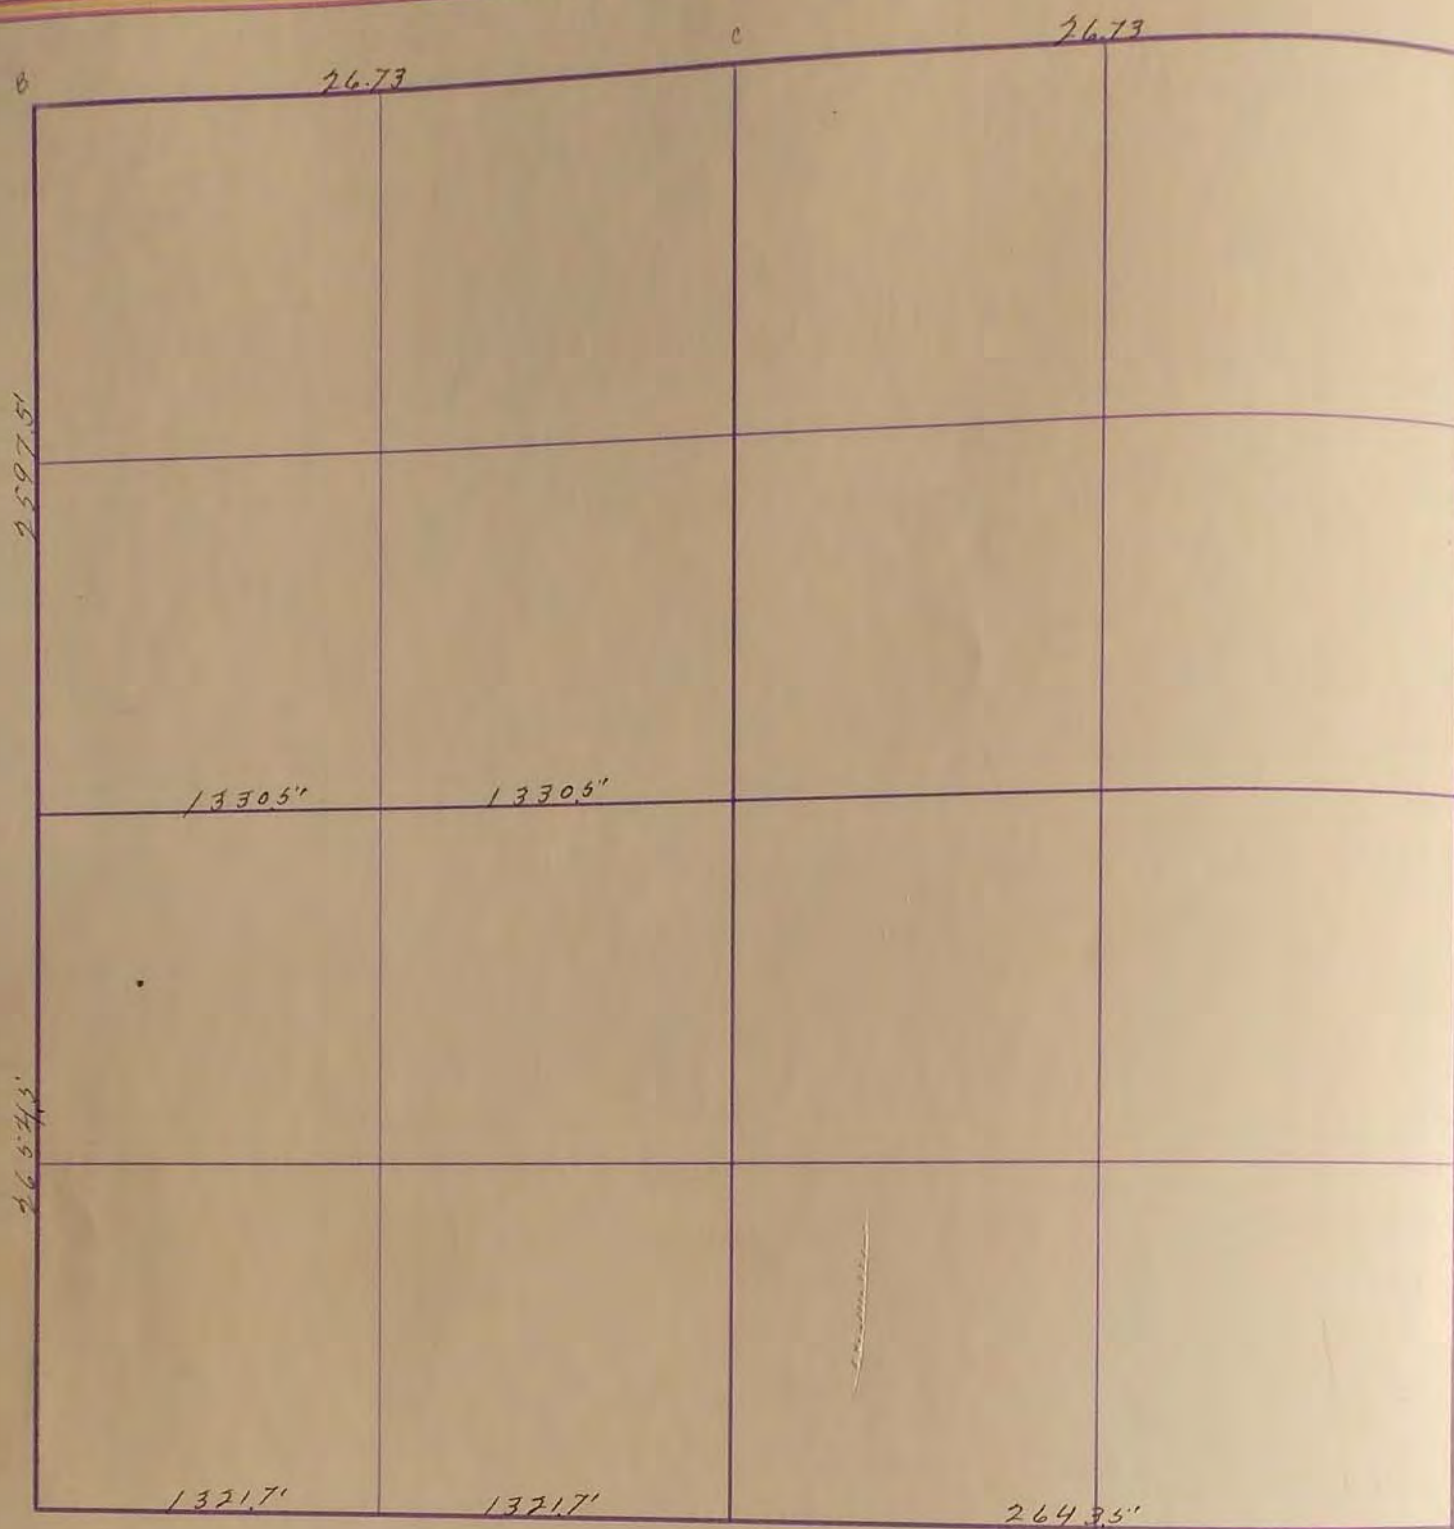


Sept. 28-1926

- B. Located by measurements taken on sec 3-1910
- C. Located on line and equal distant between B & D
- D. Old cor. found by survey of sec 36-107-41

Apr. 22 1930

- A. Grey stone 10x14 at bottom painted at top
- C. Found cor established Sept. 28-1926
- D. " " " " " "
- Fence 33' N and put in stone on top of the old one
- E. Found old corner (casting) put in stone with casting on west side
- F. Found old stone F. cor. 317 S.W. 36.4' S.E. + 37.0' N.E.
- G. Found part of old stump but established the corner equal distant and on line with F & H.
- H. Established from G, sec 3, and I on sec 11
- I. Fence part in cor. Est. Primarily by sec 3.

SURVEY No. _____

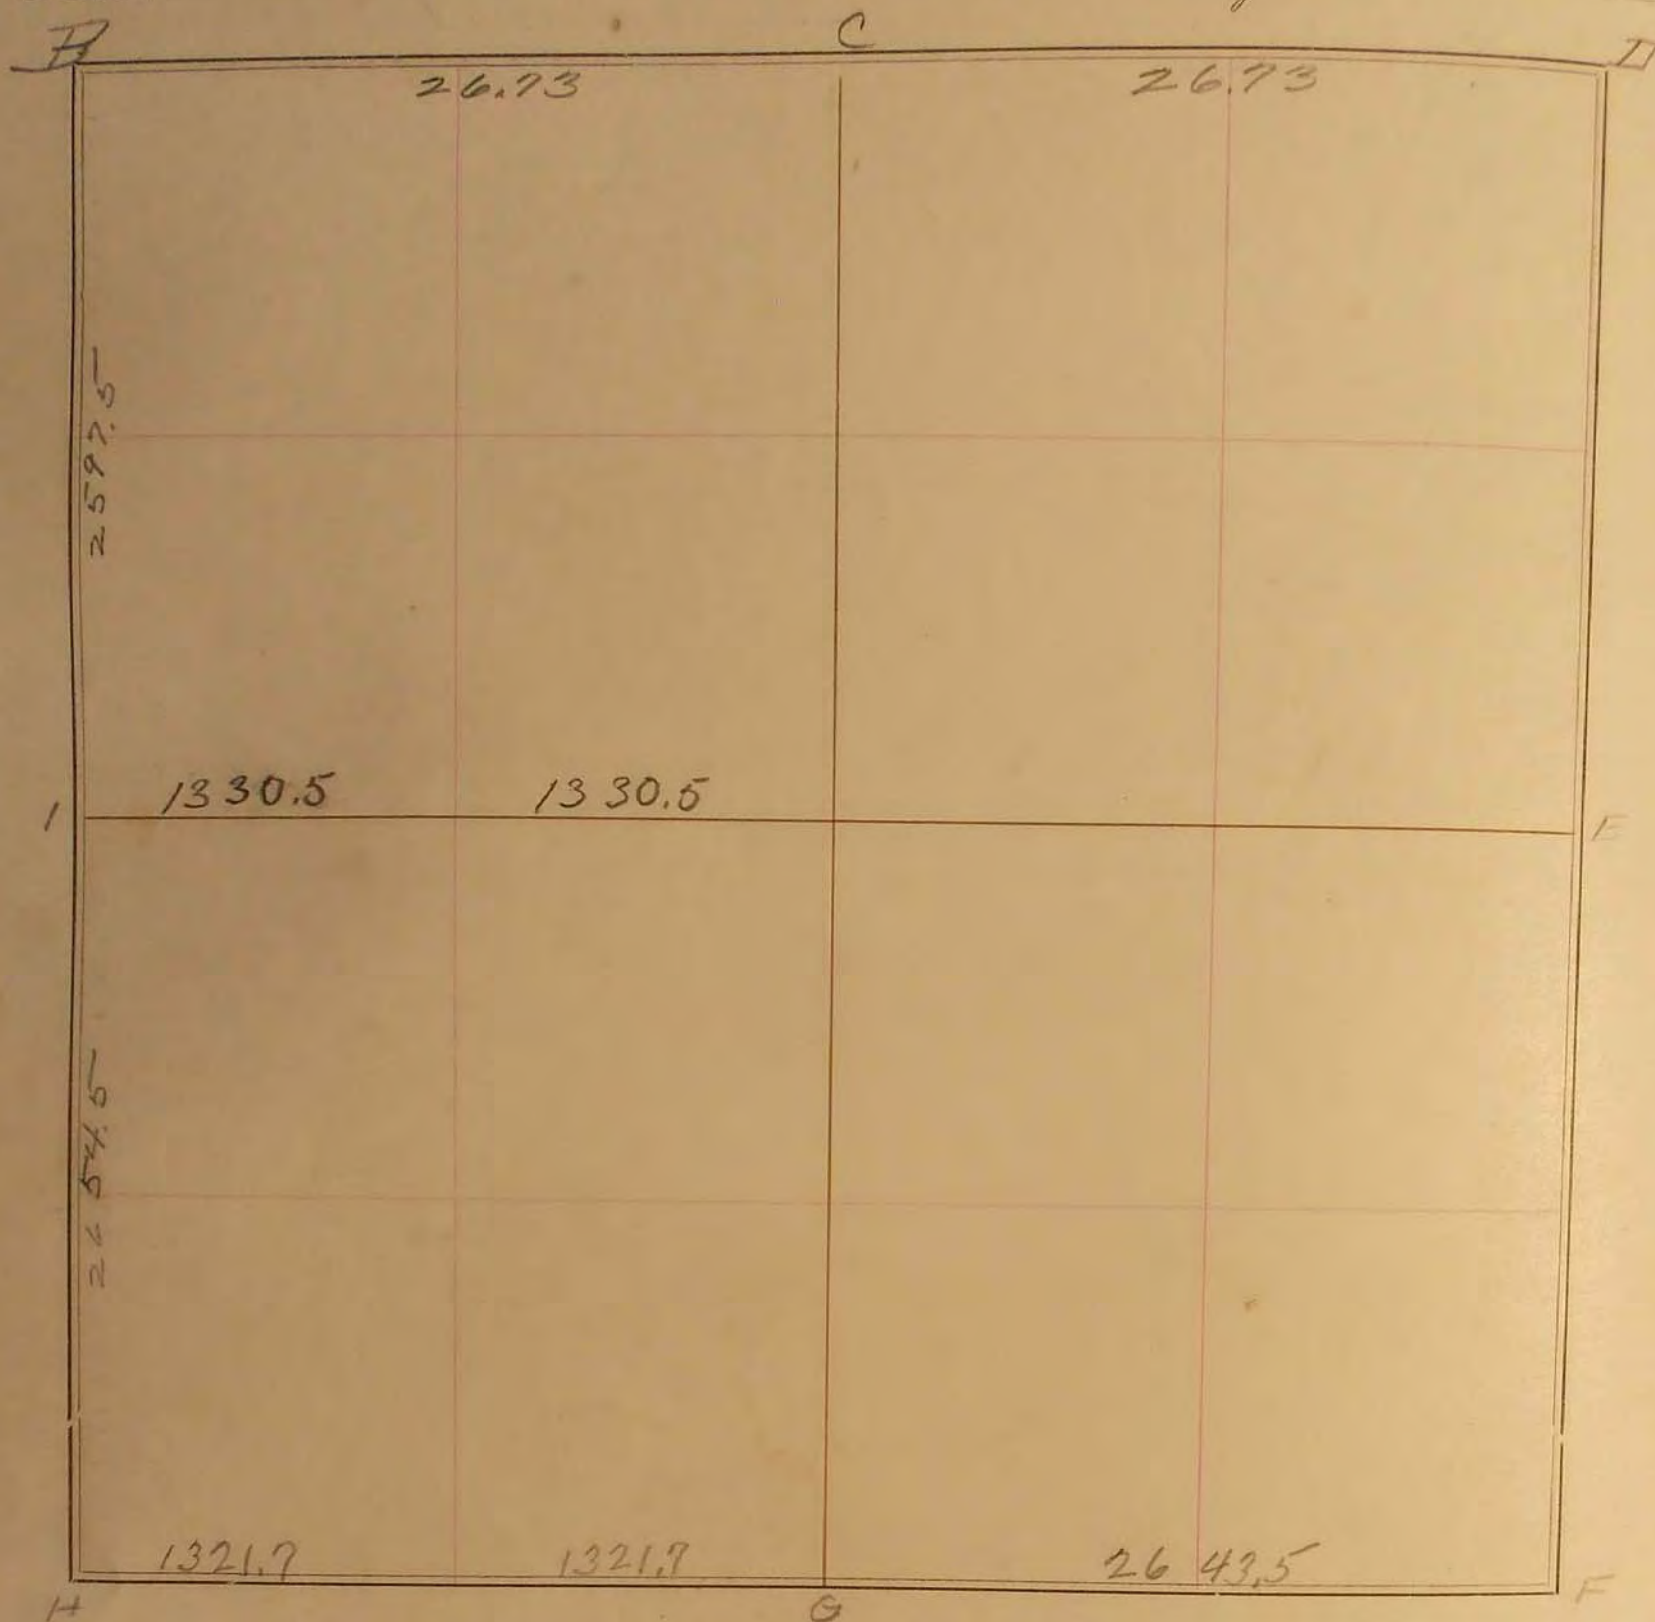Section 2 Town 106 Range 40

FIELD NOTES.

Sept. 28, 1926

- B. Located by measurements taken on Sec. 3, in 1910
- C. Located on line and equidistant between B + II.
- II. old corner preserved by survey of Sec. 36, -107-40.

Apr. 27, 1930

- A. Grey stone 10x14 at bottom painted at top
- C. found cor. established Sept. 28, 1926
- II. " " " " " "
- found 33' N. and put in stone on top of the old one.
- E found old cor. (casting) put in stone with casting on west side
- F. found old stone F cor. 31.7 SW, 36.4 SE + 37.0 NE.
- G. found part of old stump, but established the corner equidistant, and on line with F + H.
- H. Established from G sec. 3 and I on Sec. 11.
- I fence post in cor. est. previously by Sec. 3.