


SURVEYOR'S RECORD

Section 2

Township 106

Range 43

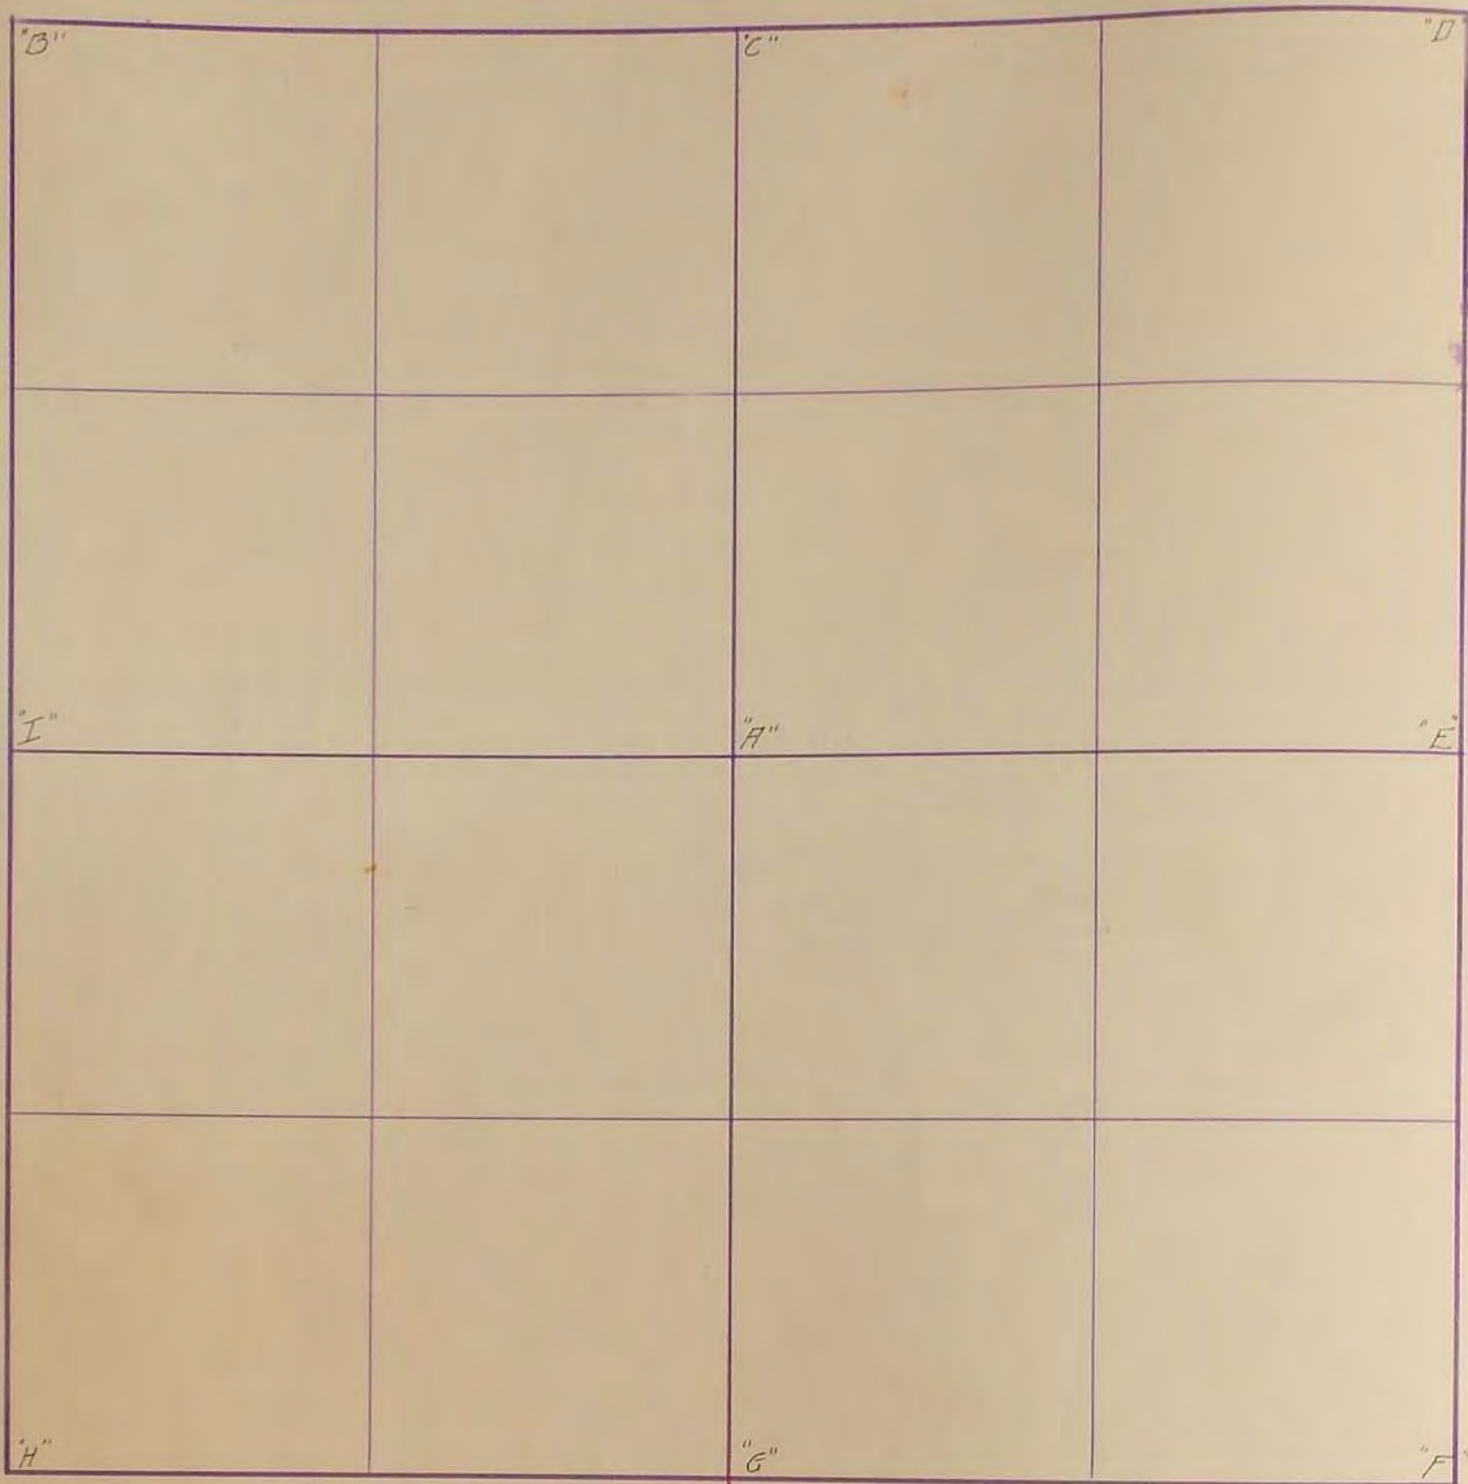

11/17/70
 "B" Stone: R.P. Tack in SE ~~Corner post 402~~ R.P. Tack in SW
 Tree 89.75' Placed Iron pin above.
~~Corner post 402~~: R.P. Tack in NW Cor. fence post 472'

11/17/70
 "I" Stone: R.P. Tack in ~~Corner post 402~~ Power Pole East ~~33.79~~: R.P. Tack in ~~Corner post 402~~ telephone
 cable term. 33.04. Placed Iron pin above.
 post SW 37'

"I" Iron Bolt 3/4" x 15" w/"x" on top R.P., N&C, Tree, NE. 93.15'
 R.P., N&C, Tree E. 75.08'

Oct. 1969 R.P., N&C, T.C.T., S.E. 34.50'

"B" Iron Bolt 3/4" x 18" w/"x" on top R.P., N&C, Cor. Post, E. 49.95'
 Oct. 1969 R.P., N&C, R.P., S.W. 57.30'