


SURVEYOR'S RECORD

Section 20

Township 105

Range 42

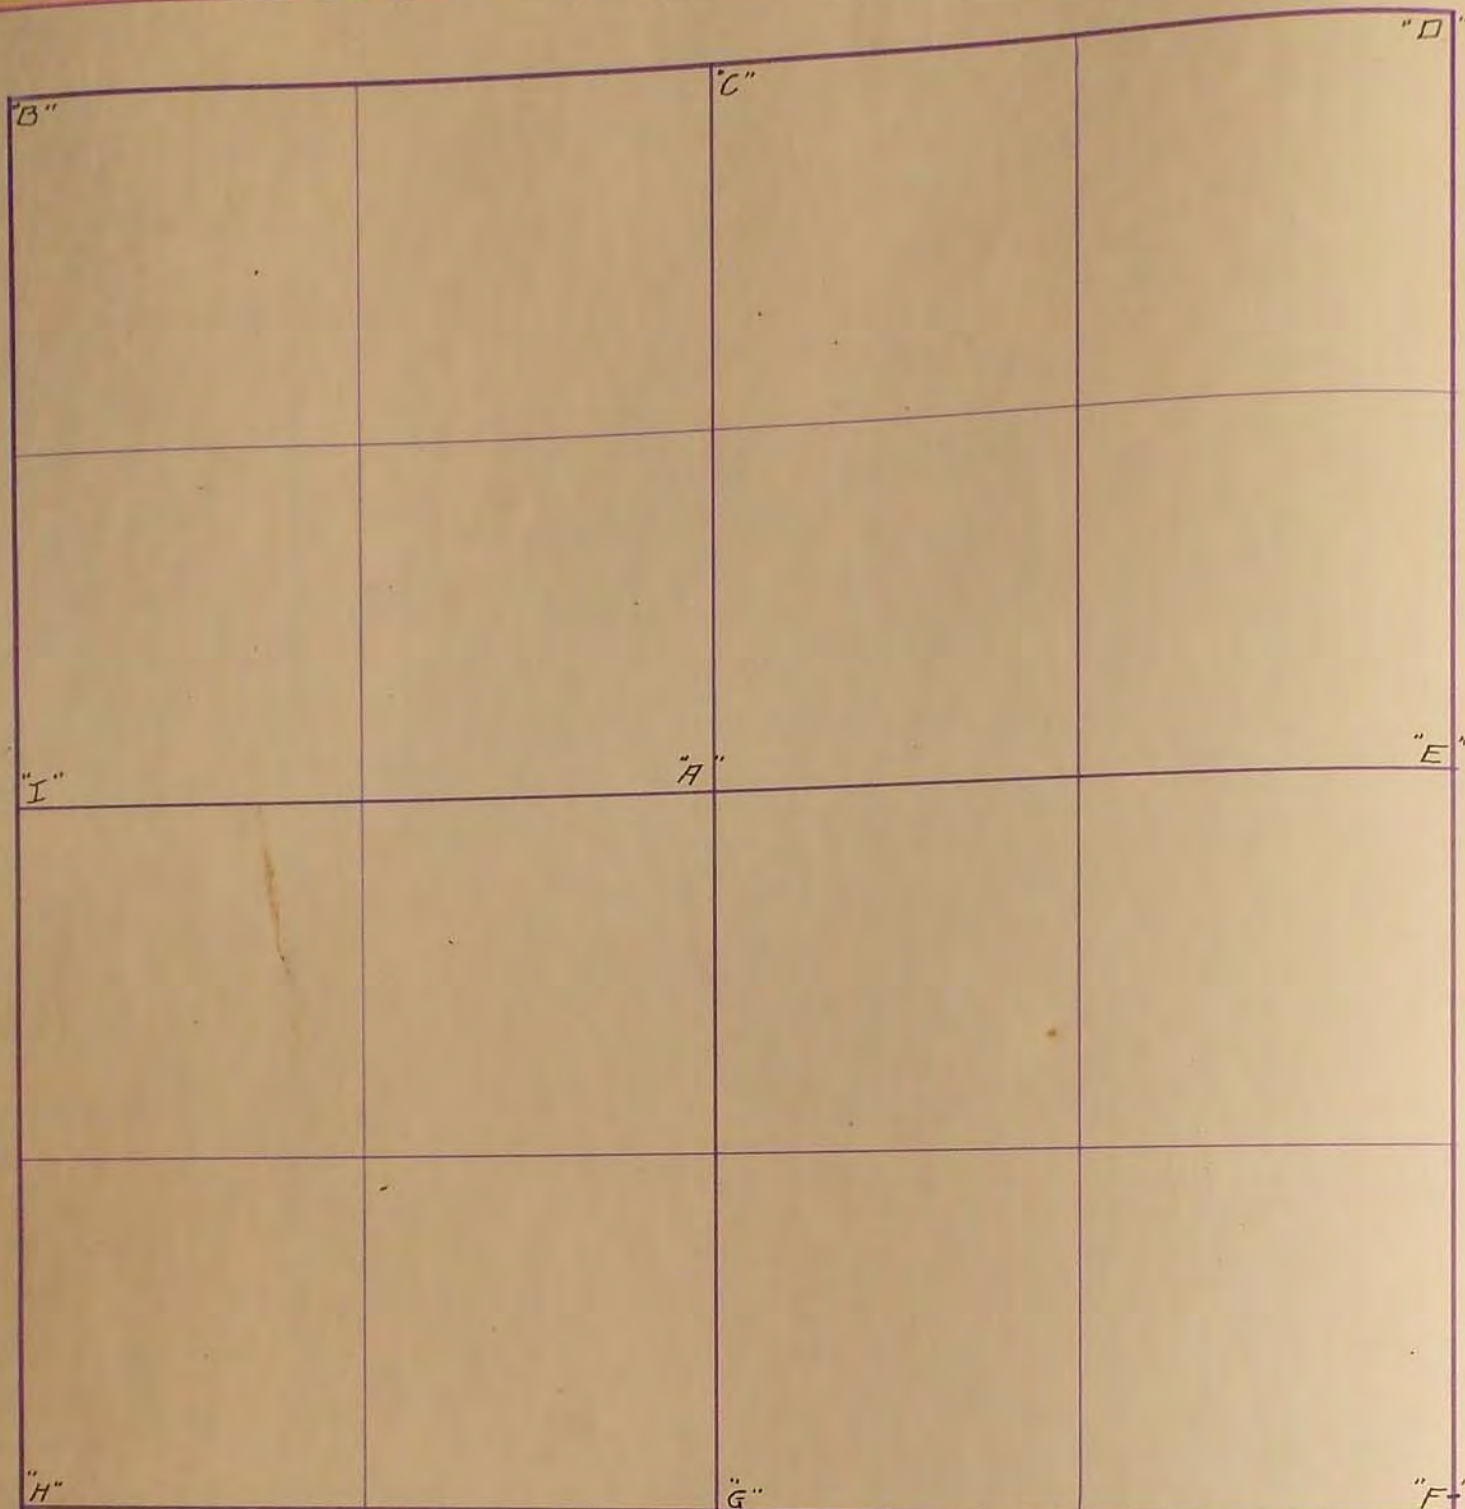

20
21

"D" Stone: R.P. Tack in Cor. fence post NE. 41⁰': R.P. Tack in Cor. fence post SE. 47⁰'

"E" Stone: R.P. Tack in Cor. fence post west on line 33⁰': R.P. Tack in fence post SW. 44³'

"G" Assumed cor. Placed 3/4" ϕ x 6" iron pin, April 7, 1969; R.P. N&C, Cor. Fence Post, N. 34.44'; R.P. N&C, 6" Elm Tree NE. 36.2'

"F" Located iron pin R.P. N&C, T.P. SE. 48.6'; R.P. Steel cor. fence post NE. 47.1'; R.P. N&C, Cor. Post NW. 48.4' - 17' \odot south of $\frac{1}{2}$ road; R.P. N&C, T.P. SE. 60.7'; R.P. N&C, T.P. NE. 37.1'; R.P. N&C, T.P. NW. 38.35'

1969

Q. Iron Rod E.P. "X" on Apron
N. - 39.55' NE - 51.07' SE - 43.45'

F. Iron Rod R.P. "X" on Culv. Nut
SW - 69.55' NW - 78.60' N-C P.P.
SE - 49.50'. NOTE: $\frac{1}{2}$ ~~NEW~~ NEW ROAD
17' North.

TIES $\frac{1}{2}$ Iron Rod R.P. "X" on Culv. Nut
SW - 72.70' NW - 71.25' N-C
P.P. SE - 61.90'