


SURVEYOR'S RECORD

Section 20

Township 106

Range 39

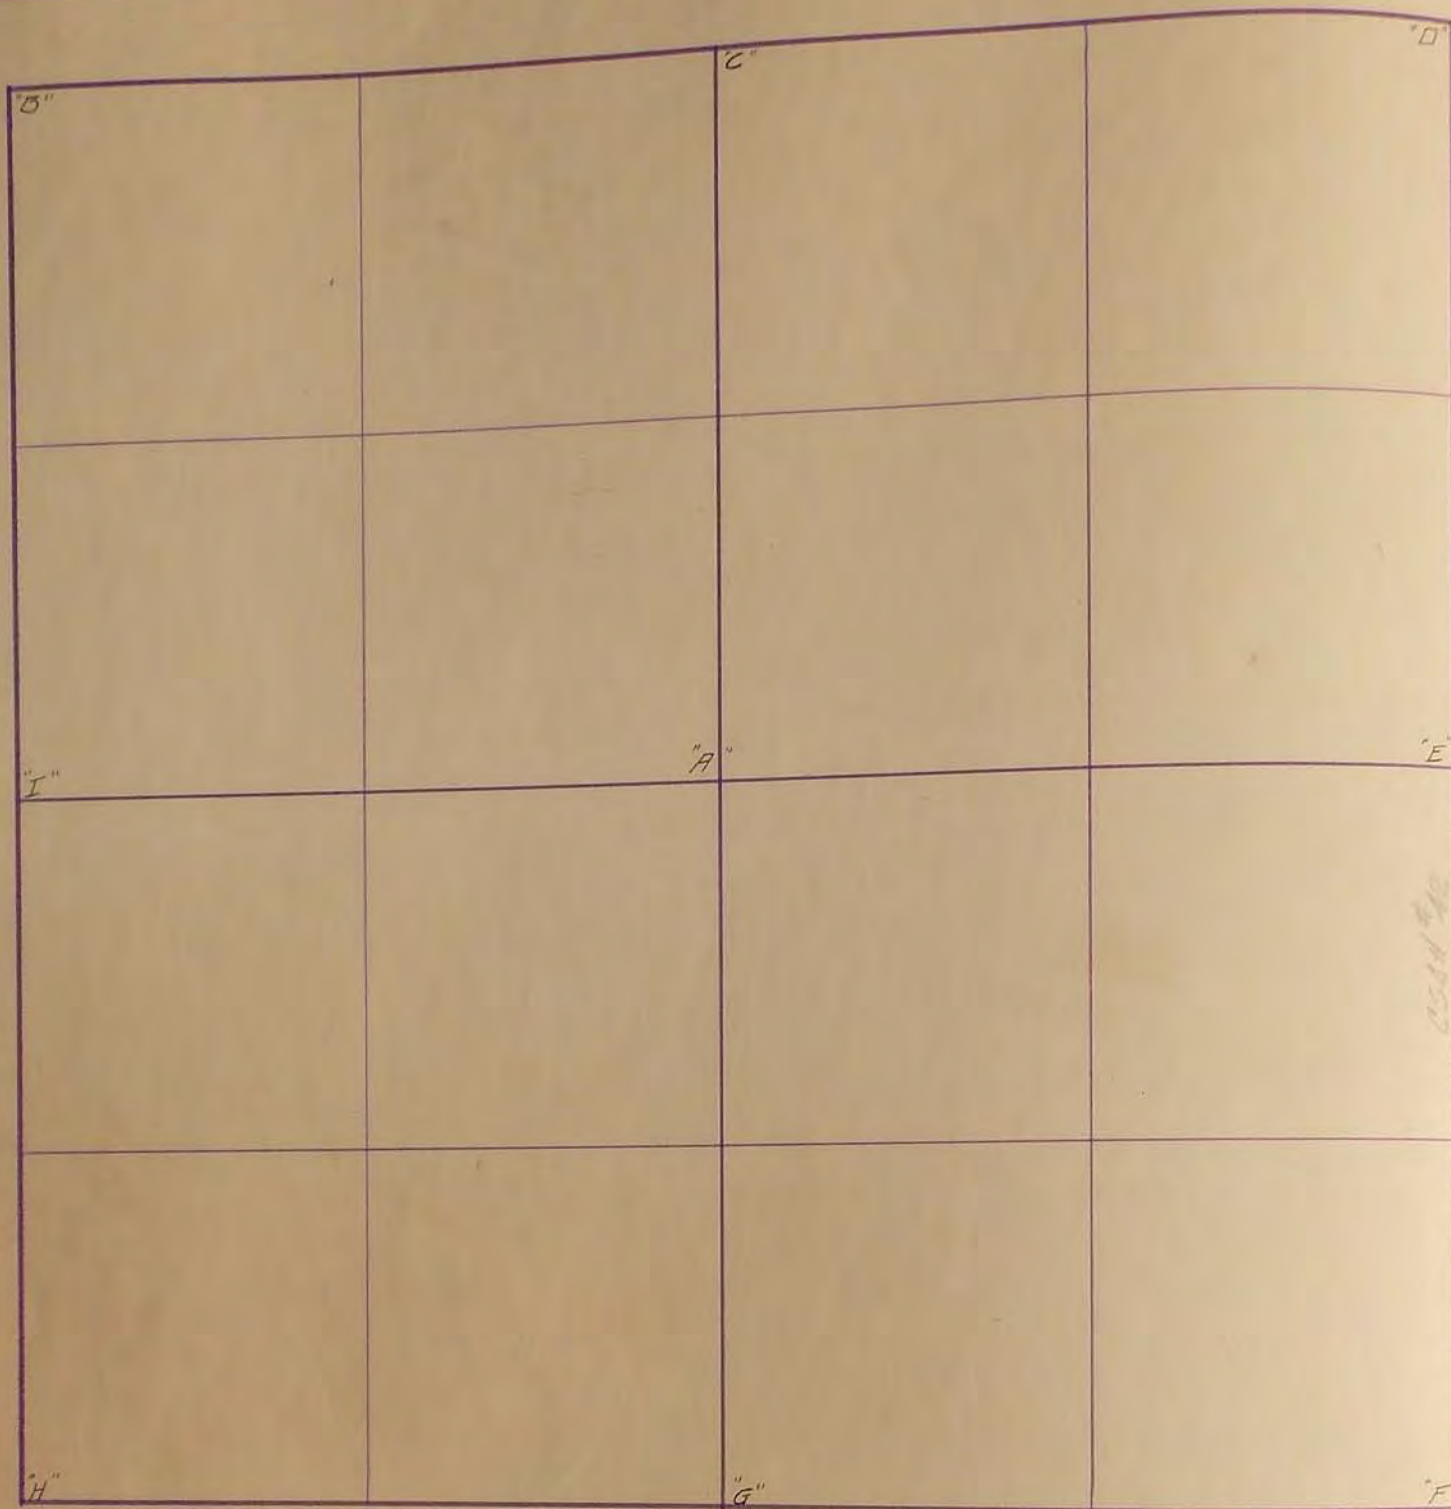

"1934" "D" Stone: R.P. Tack in blazed fence post NE 37²

R.P. Tack in blazed Light pole NW 47²

"E" Stone: R.P. First rivet west on SE cor of wheel guard of bridge South Side ^{26²}; R.P. First rivet East on SW cor of wheel guard 26²

"C" Concrete Stone: R.P. Tack in Tel pole SE 43²; R.P. Tack in Cor. fence post North 36²; R.P. Edge of Steel post in Guard Rail NW 51²

"1940" "D" Concrete Stone: R.P. Tack in Cor fence post NE 43²; R.P. Tack in Cor. fence post SE 45²; R.P. Tack in Light pole NW 57¹

Mar. 24, 1972 "E" Hole 5' deep was dug with back hoe - No stone located. Placed 10" steel fence post: - R.P. First rivet west on SE cor. of wheel guard of bridge south side 26²; R.P. First rivet east on SW cor. of wheel guard of bridge south side 26²

"F" Placed 9" steel fence post above large pointed field stone: R.P., N&C, Cor. fence post NW 62²⁹; R.P., N&C, south brace post NE 84²¹; R.P., Nail in 2x2 Hub SW in R.P. line of cor. of field 63⁷²

"D" Conc. stone: R.P. Tack in T.P., SE 46⁸; R.P. Tack in cor. Fence Post SW 49²

SURVEY No. _____

Section 21 Town 116 Range 39



FIELD NOTES.

Sept. 92

S.P. M^r Dept + Co. B.