


# SURVEYOR'S RECORD

Section 20

Township 107

Range 41

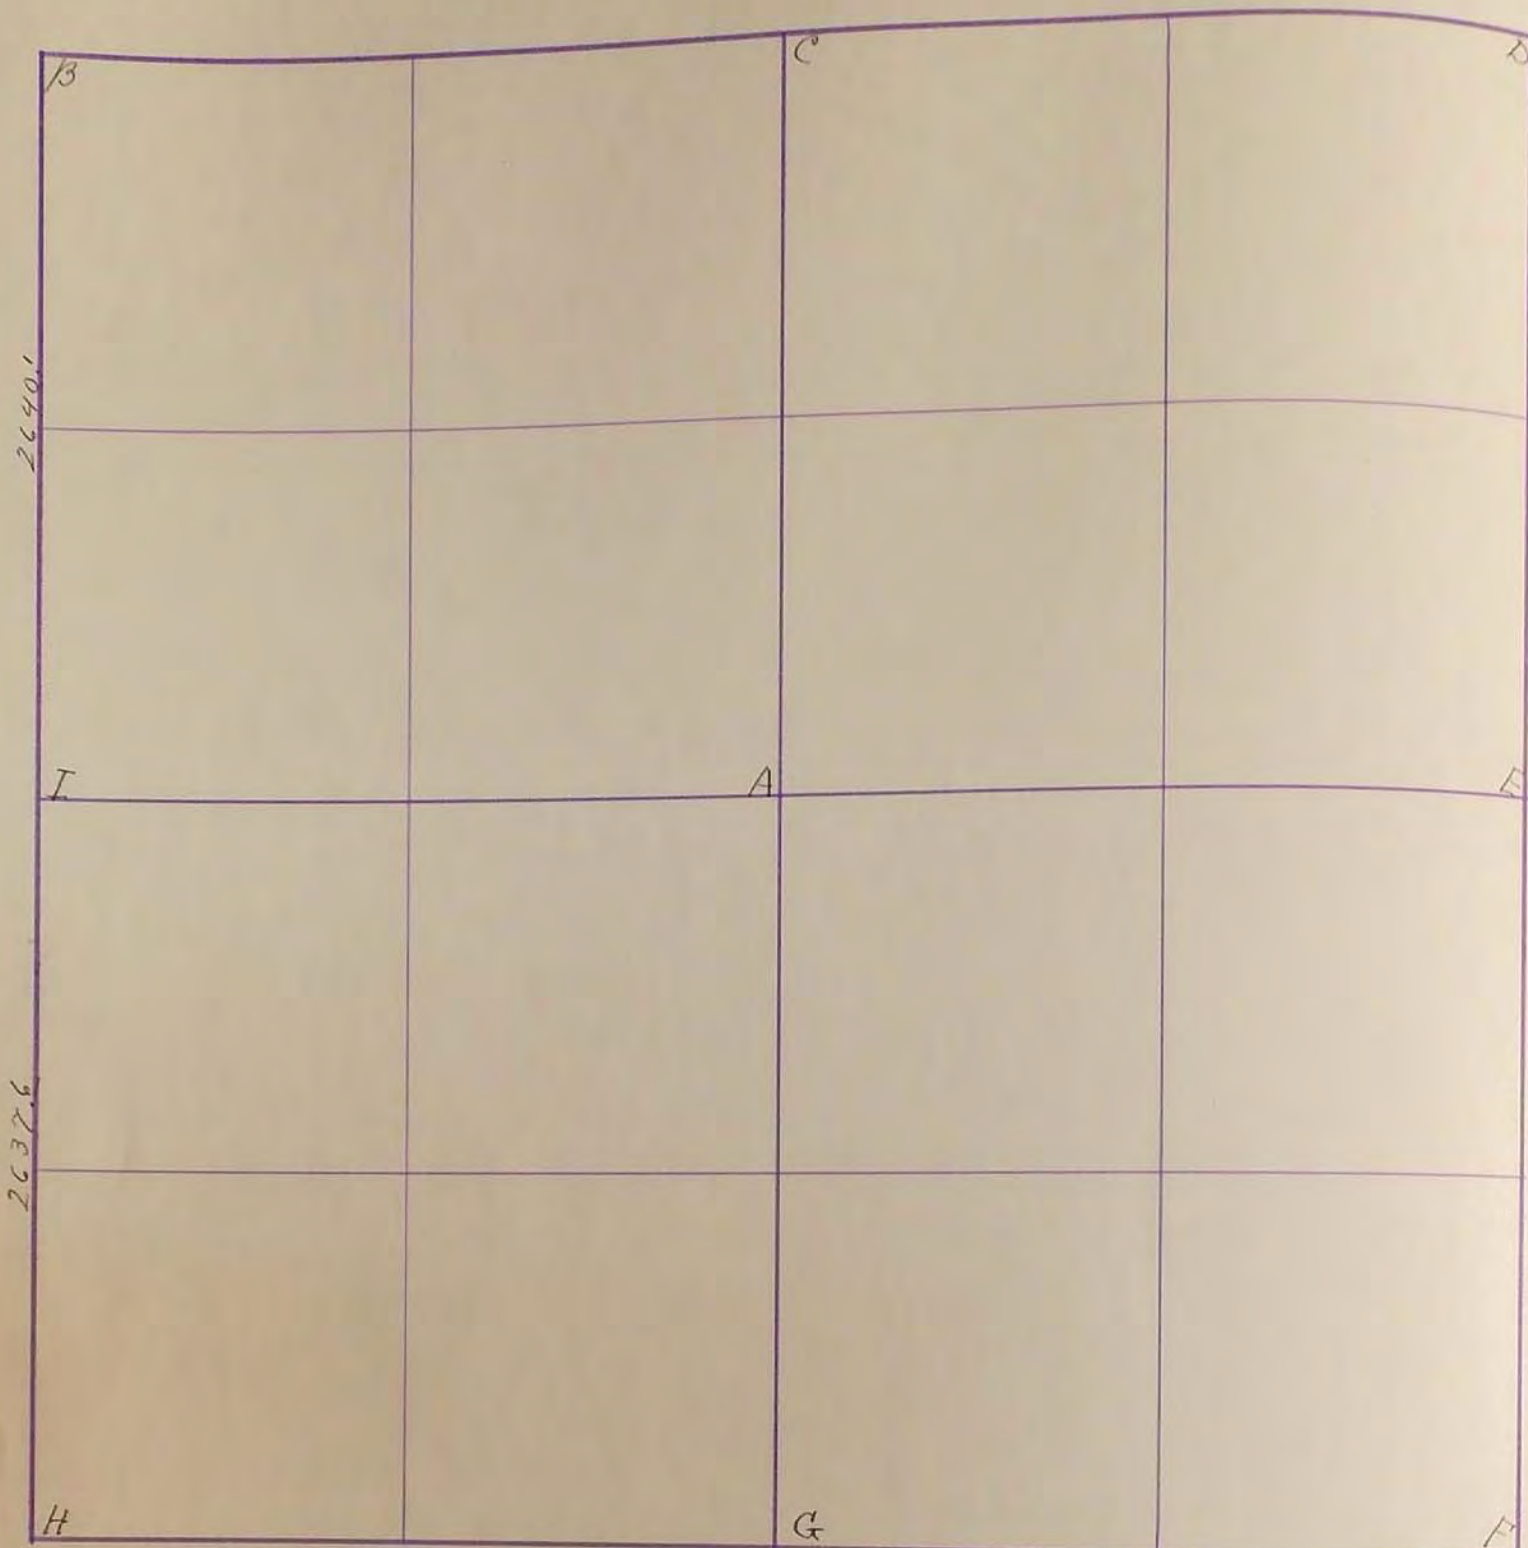

20  
21

Feb. 7-1934

"B." concrete stone: R.P. Lock in cor. Post  
NE. 47.2: R.P. Lock in corner fence post ~~SE~~ E 47.0'

R.P. Lock in cor. fence post S.W. 47.2

"H" concrete stone: R.P. Lock in cor. fence  
Post S.E. 46.0: R.P. Lock in Tub. pole S.W. 51.0

: R.P. Lock in fence cor. <sup>NW.</sup> 45.2

"I" concrete stone: R.P. Lock in cor.

fence post west 33.5: R.P. Lock in

cor. fence post east 33.2: R.P. Lock

in fence post N.W. 44.3 F.A. March

Checked 1936




SURVEY No. \_\_\_\_\_

Section 20

Town 107

Range 41

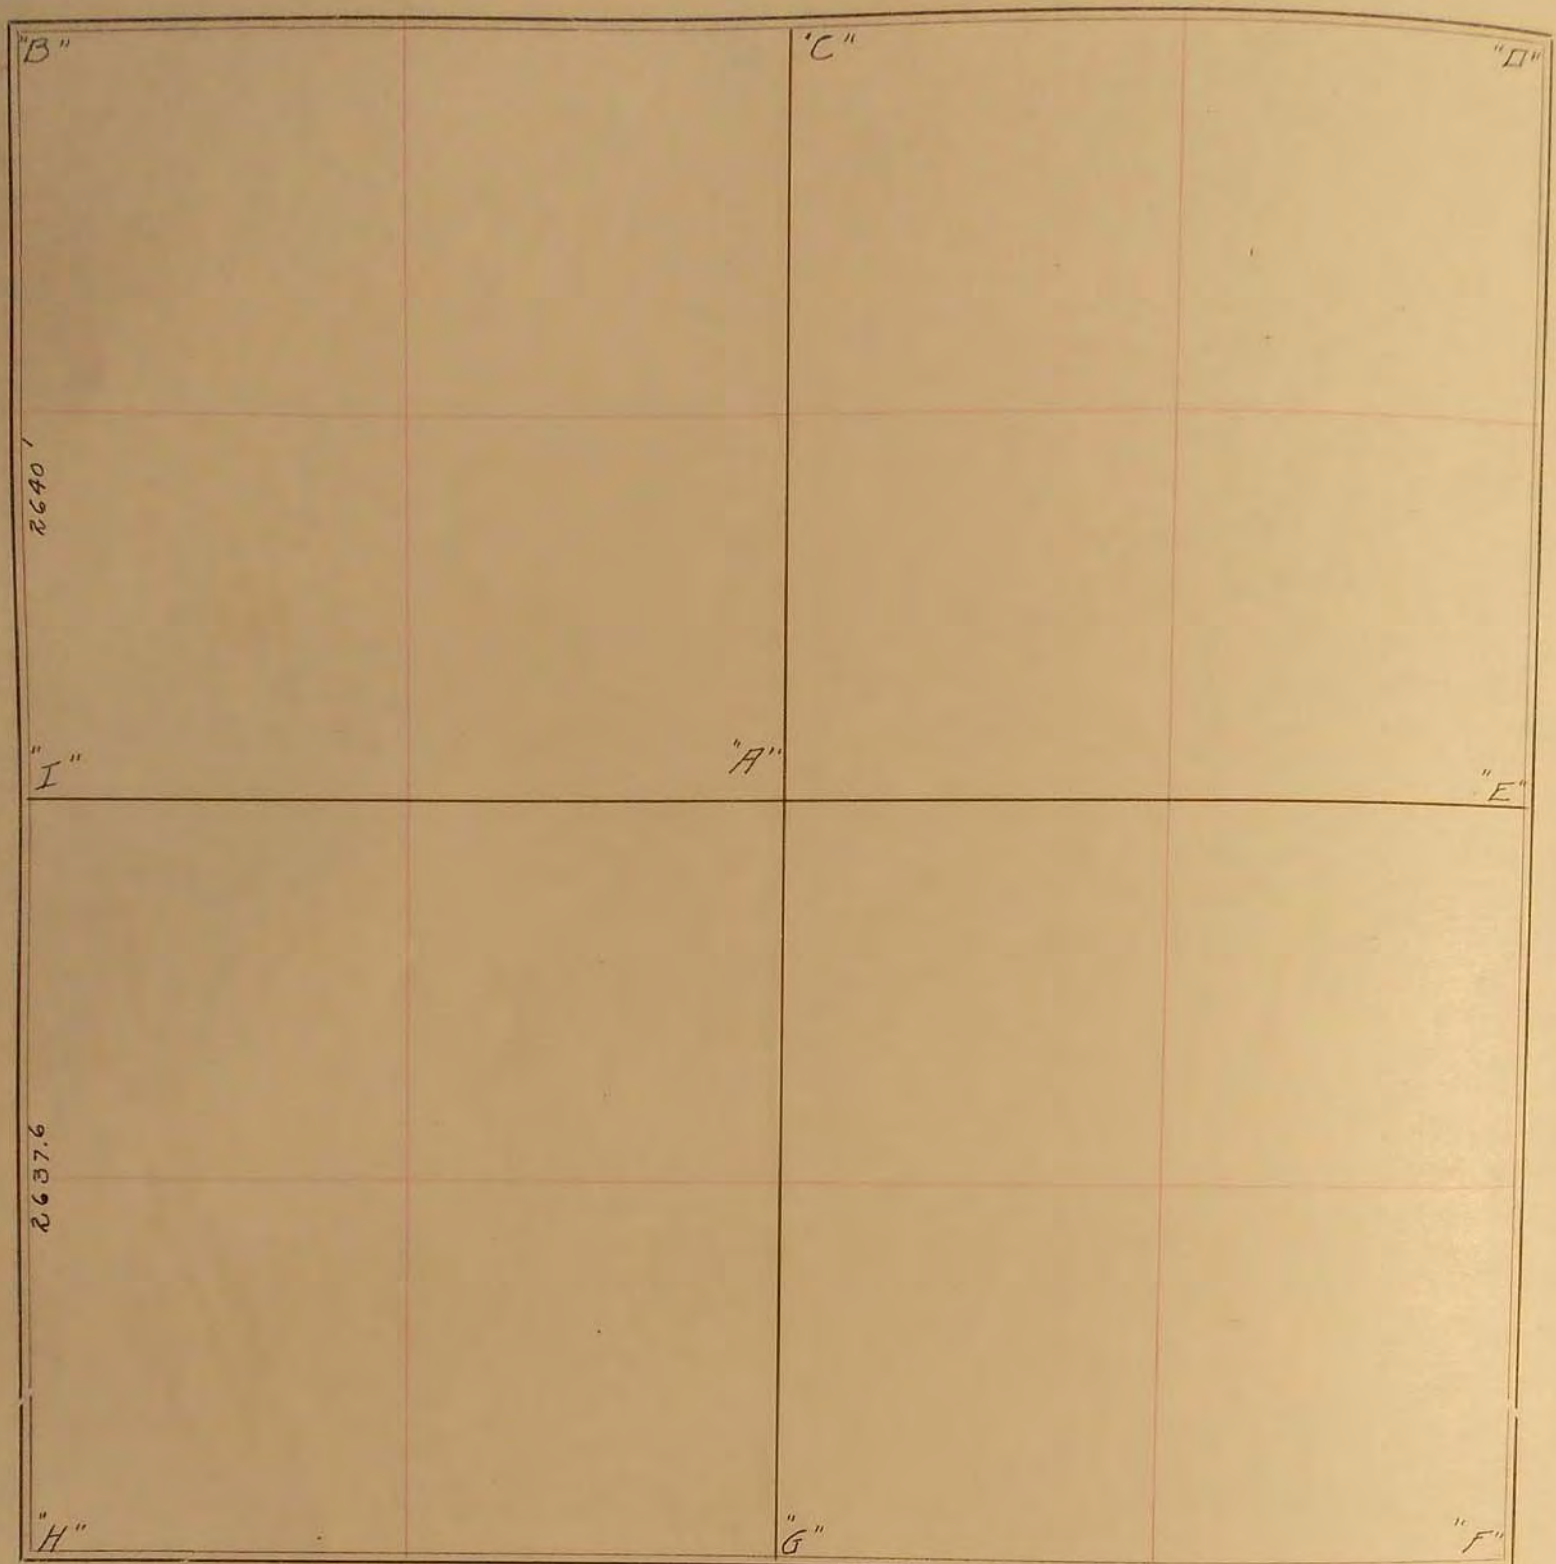

## FIELD NOTES.

Feb 7, 1934

"B" "Concrete Stone" R.P. Tack in cor post NE 47<sup>1</sup>; R.P. Tack in  
 cor fence post SE 47<sup>2</sup>; R.P. Tack in cor fence post SW 47<sup>3</sup>;  
 "H" "Concrete Stone" R.P. Tack in cor fence post SE 46<sup>2</sup>; R.P.  
 Tack in Tel. pole SW 51<sup>2</sup>; R.P. Tack in fence cor NW 45<sup>3</sup>;  
 "I" "Concrete Stone" R.P. Tack in cor fence post west 33<sup>2</sup>; R.P.  
 Tack in cor fence post East 33<sup>3</sup>; R.P. Tack in fence post NW 44<sup>3</sup>;  
 J. A. March.