


MURRAY COUNTY.

Section 21

Township 105

Range 43

10798 McGill-Warner Co., Blank Book Manufacturers, St. Paul.

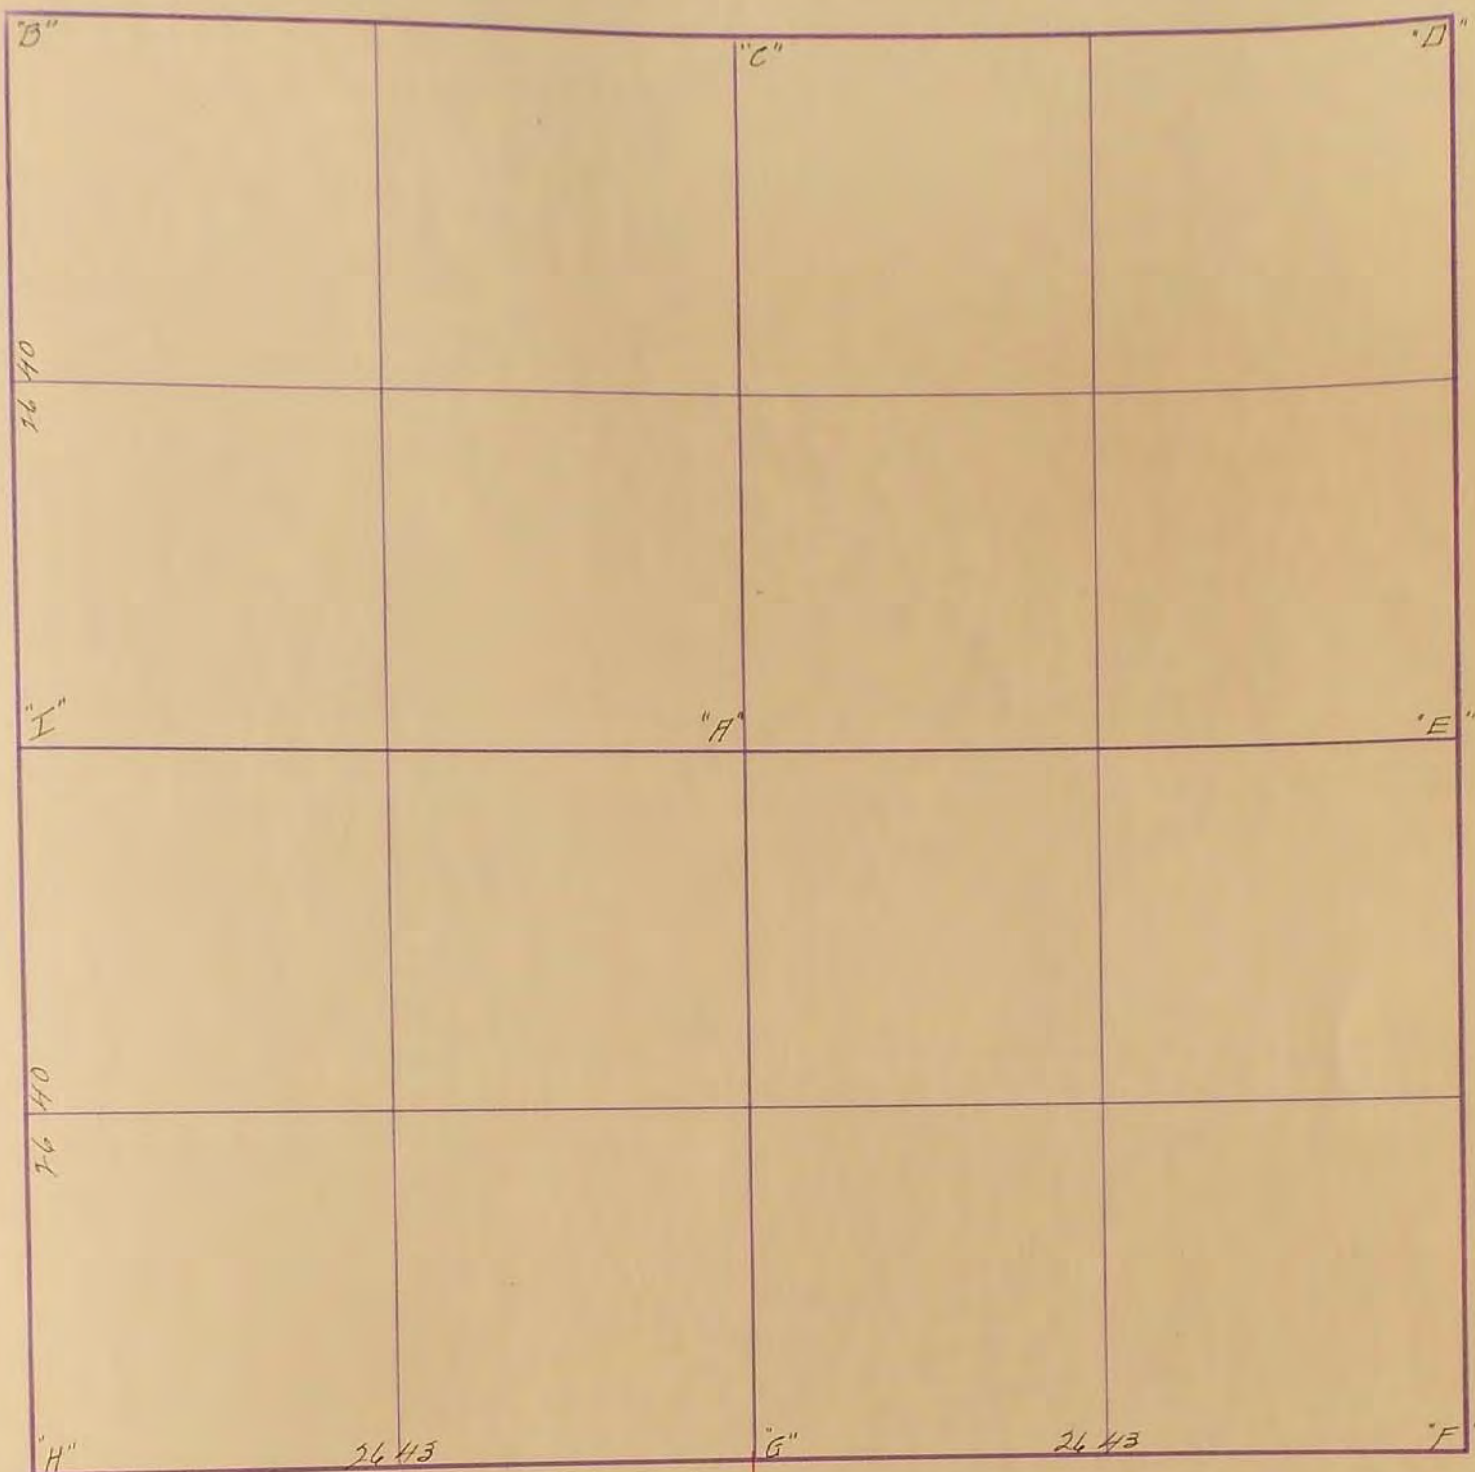

June 17-1902

J. H. Hooten

"G" Stone: R.P. Tack in tel pole North 67 West of stone 34^o: R.P. Tack in Blazed fence post NE

"H" Stone: R.P. Tack in Blazed tel pole SW 51^o: Tack in Blazed Cotton Wood Tree NW 53^o: R.P. Tack in Cor. fence post NE 43^o

"B" Concrete Stone: R.P. Tack in High Line Guy Pole NW 52^o: R.P. High Line pole SW 51^o

"H" Concrete Stone: R.P. Tack in Blazed Cotton Wood NW 53^o: R.P. Light pole SE 41^o: R.P. Tack in Tel pole NE 47^o

"I" Concrete Stone: R.P. Tack in Cor. fence post East 34^o: R.P. Tack in Fence post NE 53^o "1940"


20
21
22
23
24
25
26
27
28
29
30
31
32
33
34
35
36

SURVEY No. _____

Section 21

Town 105

Range 13

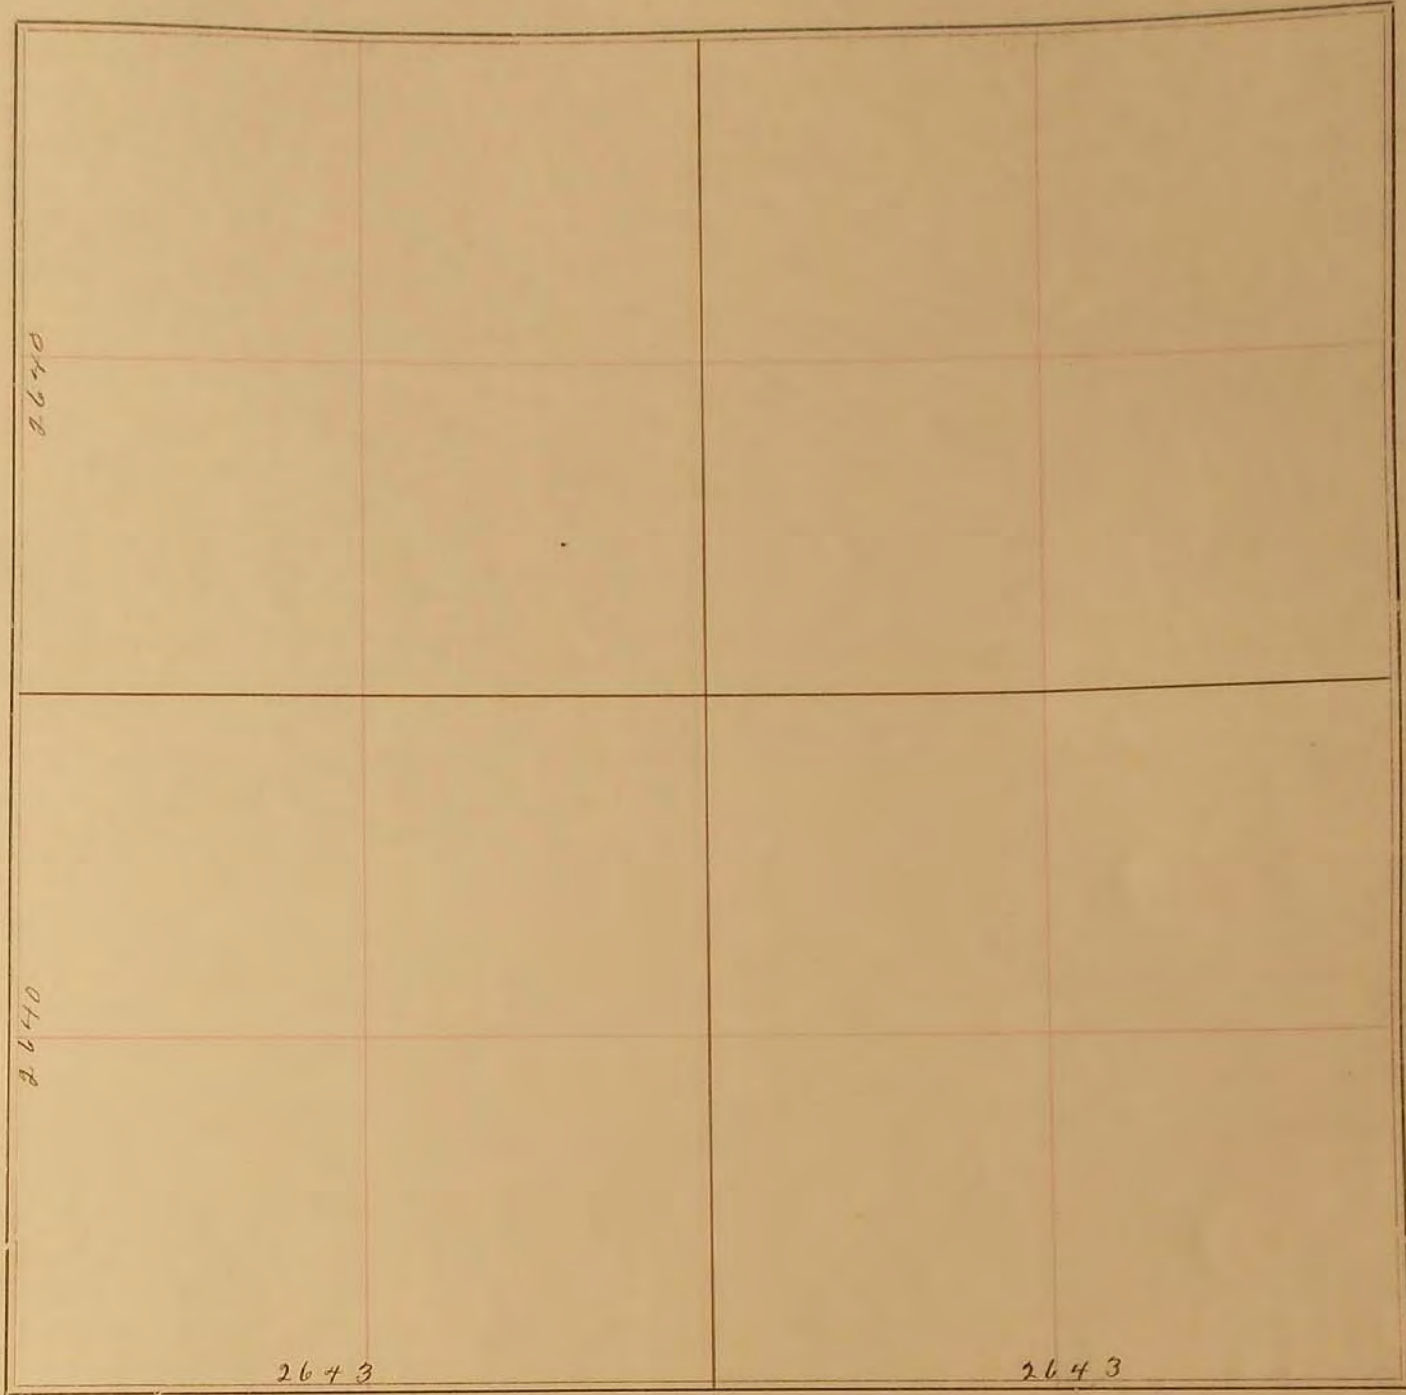

FIELD NOTES.

June 17, 1902
J. W. Woodsteneroft