


# MURRAY COUNTY.

Section 21

10788 McGill-Warner Co., Blank Book Manufacturers, St. Paul.

Township 108

Range 41

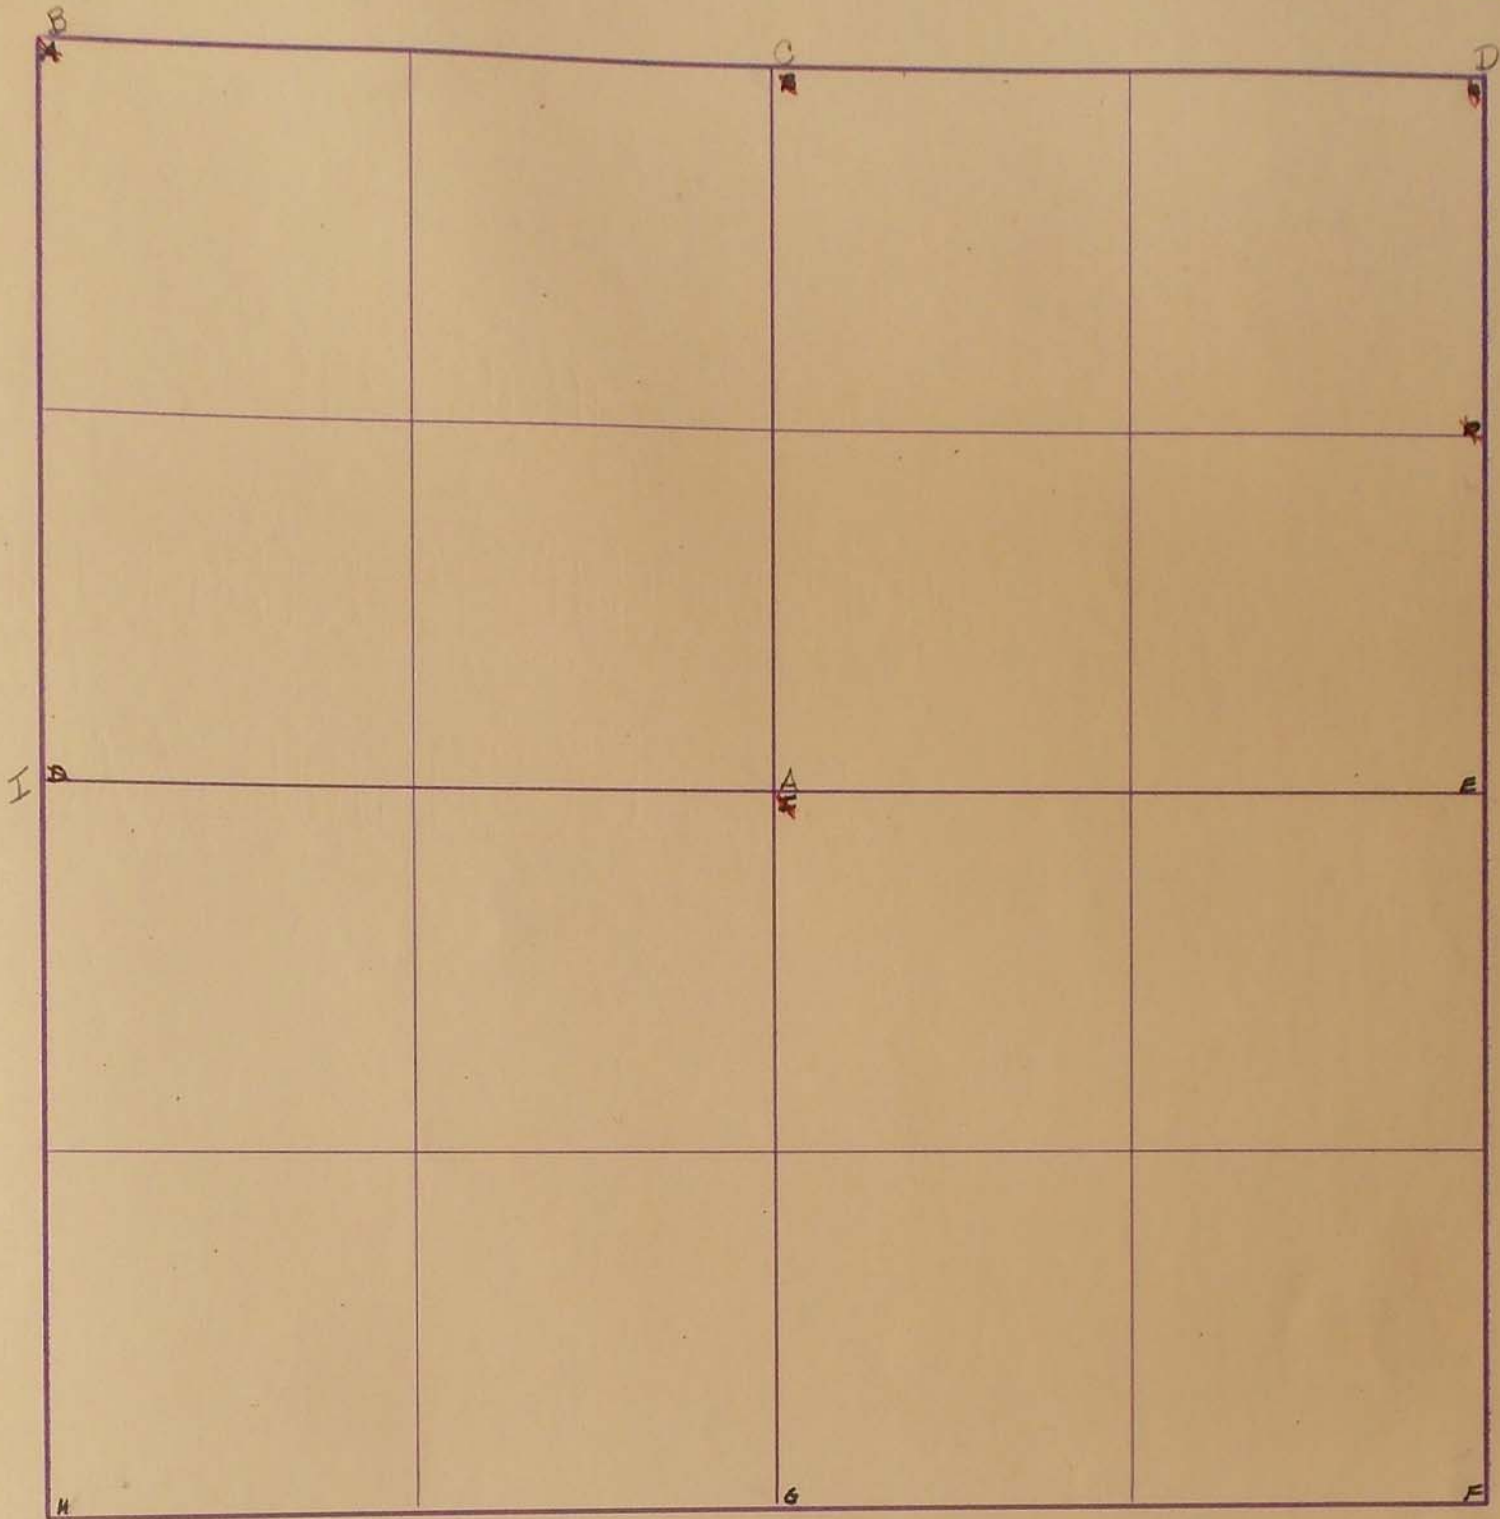

"G" Placed Con. Mon. With Iron pin above. R.P. N&C in R.P.  
 N.E. 50.52'. Chisled "X" on Colv. End S.E. 51.20'. Chisled "X"  
 on Colv. End S. 40.12'. N&C in h.c.t. S.W. 66.67'

"F" Placed Con. Mon. With Iron pin on top. R.P. Chisled "X" on Colv.  
 End N.E. 39.15' N&C in R.P. N.E. 59.10' Chisled "X" on Colv. End N.W. 42.48'

20  
 21  
 22  
 23  
 24  
 25  
 26  
 27  
 28  
 29  
 30  
 31  
 32  
 33  
 34  
 35  
 36