


MURRAY COUNTY.

Section 21

10798 McGill-Warner Co., Blank Book Manufacturers, St. Paul.

Township 108

Range 43

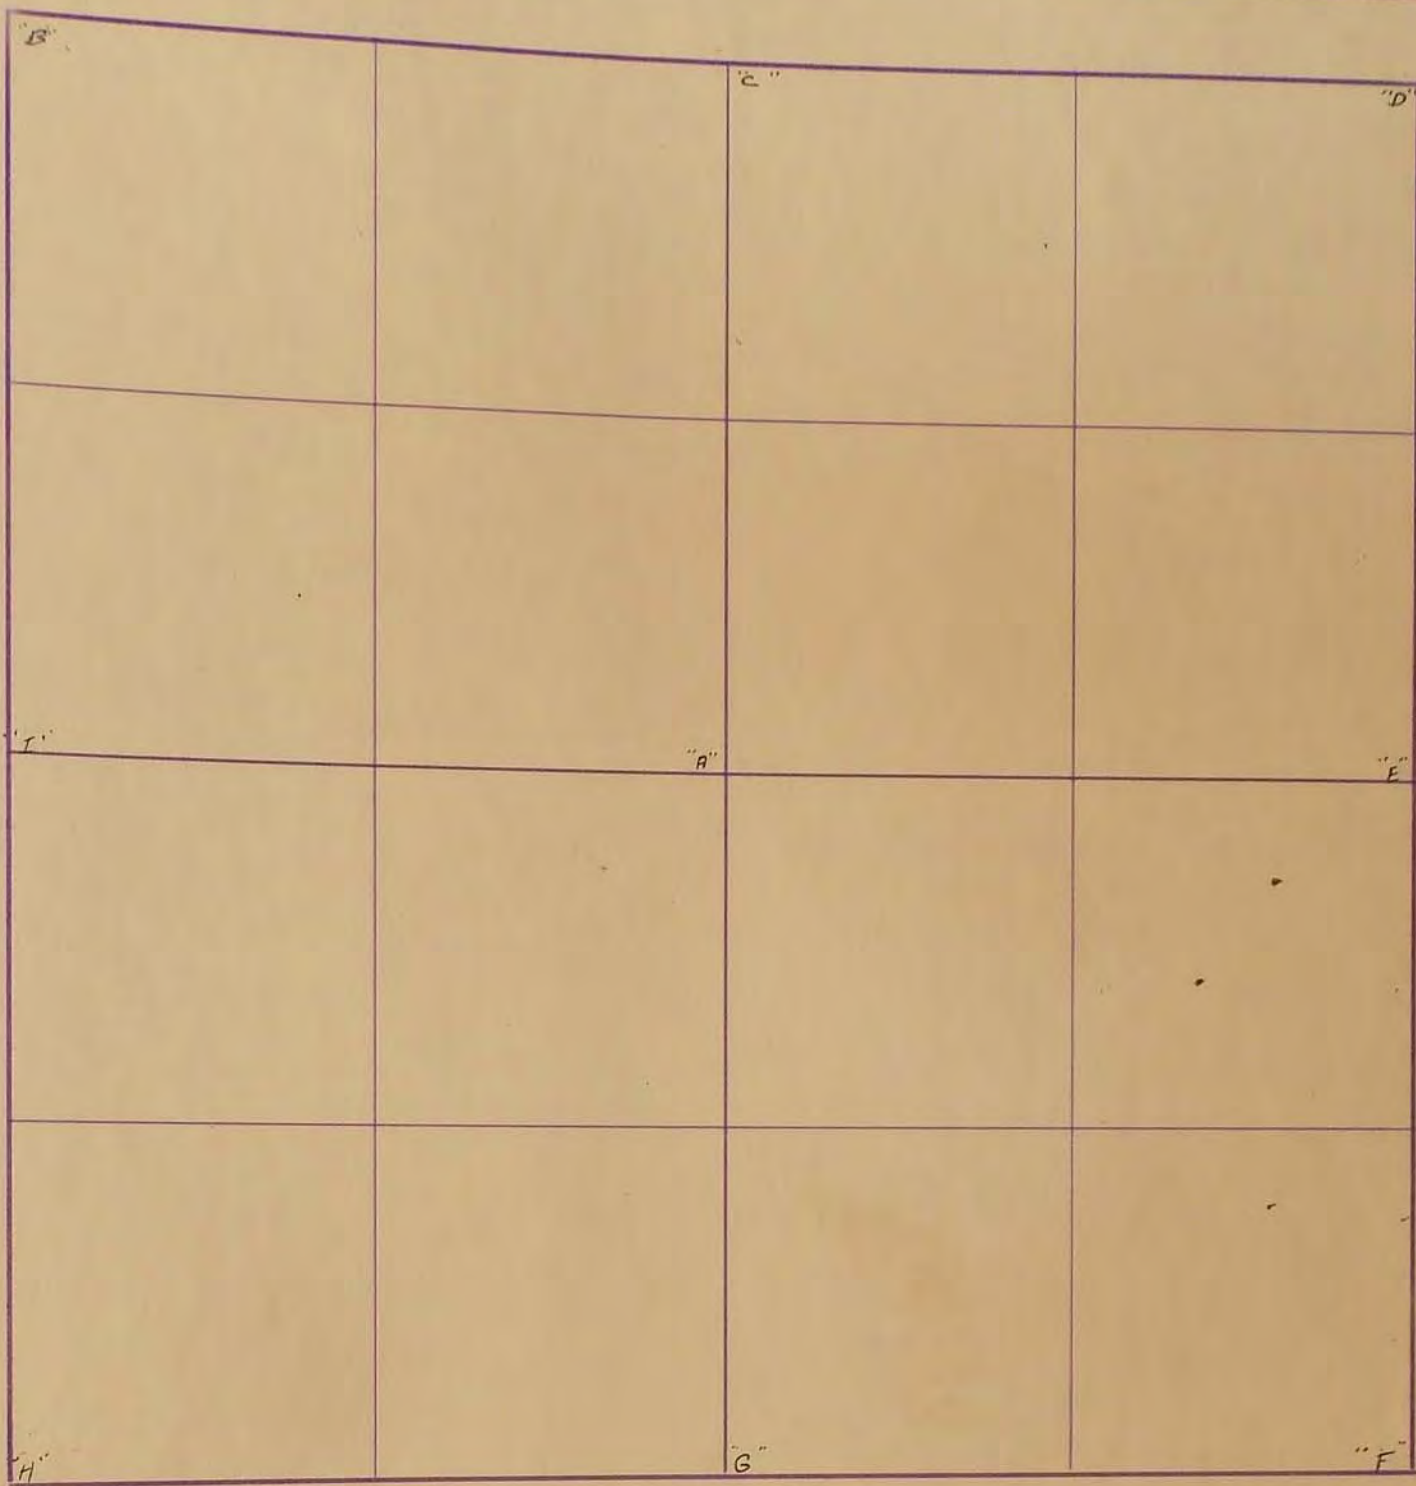

S. R. No. 21

- "B" "Concrete Stone" R. P. Tack in
Fence post N.W. 46.6' R. P. Tack in
Tel. pole N.E. 97.8'
- "H" "Concrete Stone" R. P. Tack in cor. fence
post S.W. 97.6' R. P. Tack in cor. Fence post N.W. 46.6'
- "I" "Concrete Stone" R. P. Tack in cor. fence post
west 34.9' R. P. Edge of steel fence post S.W. 41.6'
- C. "2x2 Hub." R. P. Bottle cap in cor. fence post S. 50.8';
R. P. Edge of steel post S.E. 60.4' (1956)
- D. "2x2 Hub" R. P. Bottle cap in cor. fence post S.E. 58.2';
R. P. Bottle cap in cor. fence post S.W. 61.2' (1956)

20
21
22
23
24
25
26
27
28
29
30
31
32
33
34
35
36

