


MURRAY COUNTY.

Section 63

Township 106

Range 40

10798 McGill-Warner Co., Blank Book Manufacturers, St. Paul.

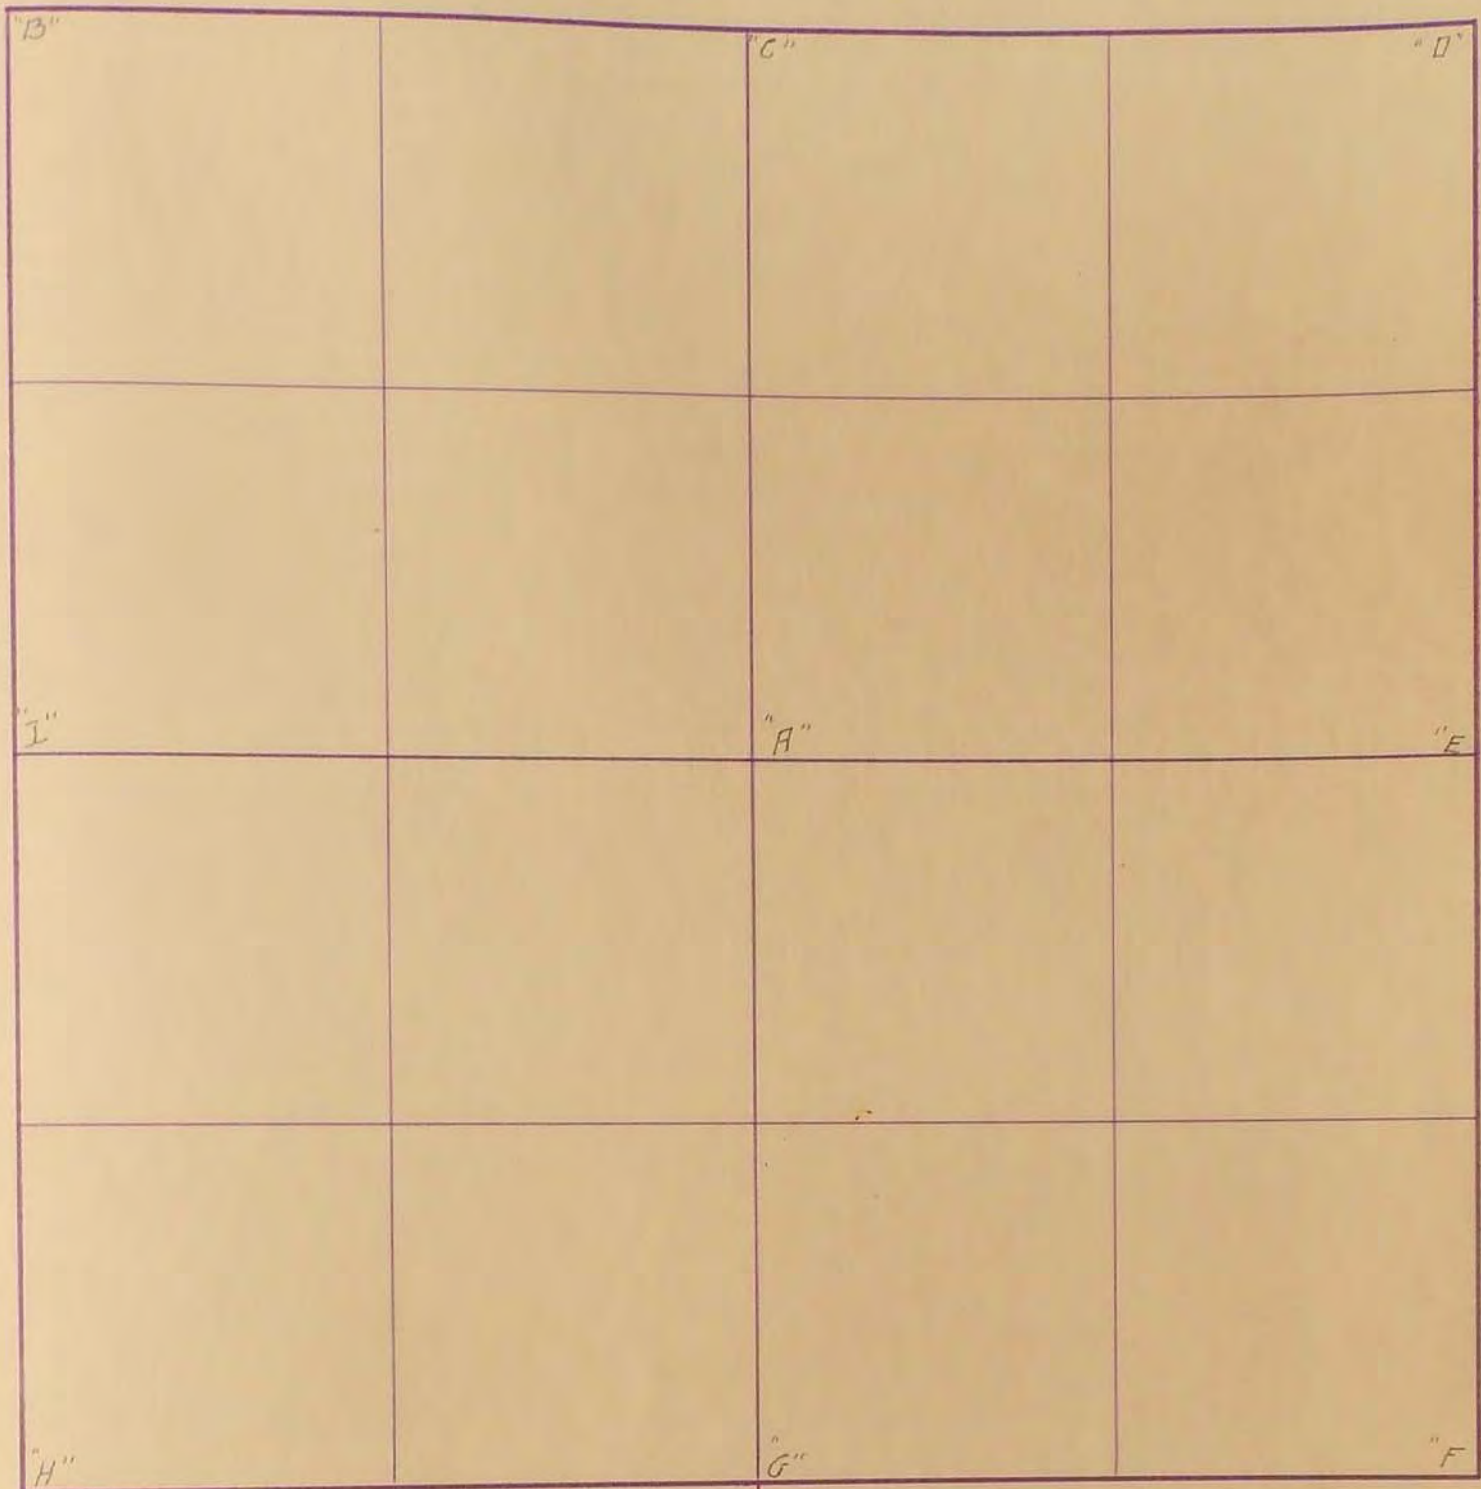

"B" Concrete Stone : R.P. Tack in Brace post N.W. 43 $\frac{1}{2}$: R.P. Tack in Brace post N.E. 45 $\frac{5}{8}$

"C" Concrete Stone : R.P. Tack in Cor. fence post North 34 $^{\circ}$: R.P. Tack in fence post N.E. 41 $\frac{1}{2}$

"D" Concrete Stone : R.P. Tack in Cor. fence post S.E. 50 $^{\circ}$: R.P. Edge of Steel Cor. post S.W. 46 $\frac{1}{2}$

22
23
24
25
26
27
28
29
30
31
32
33
34
35
36