


# SURVEYOR'S RECORD

Section 24

Township 107

Range 40

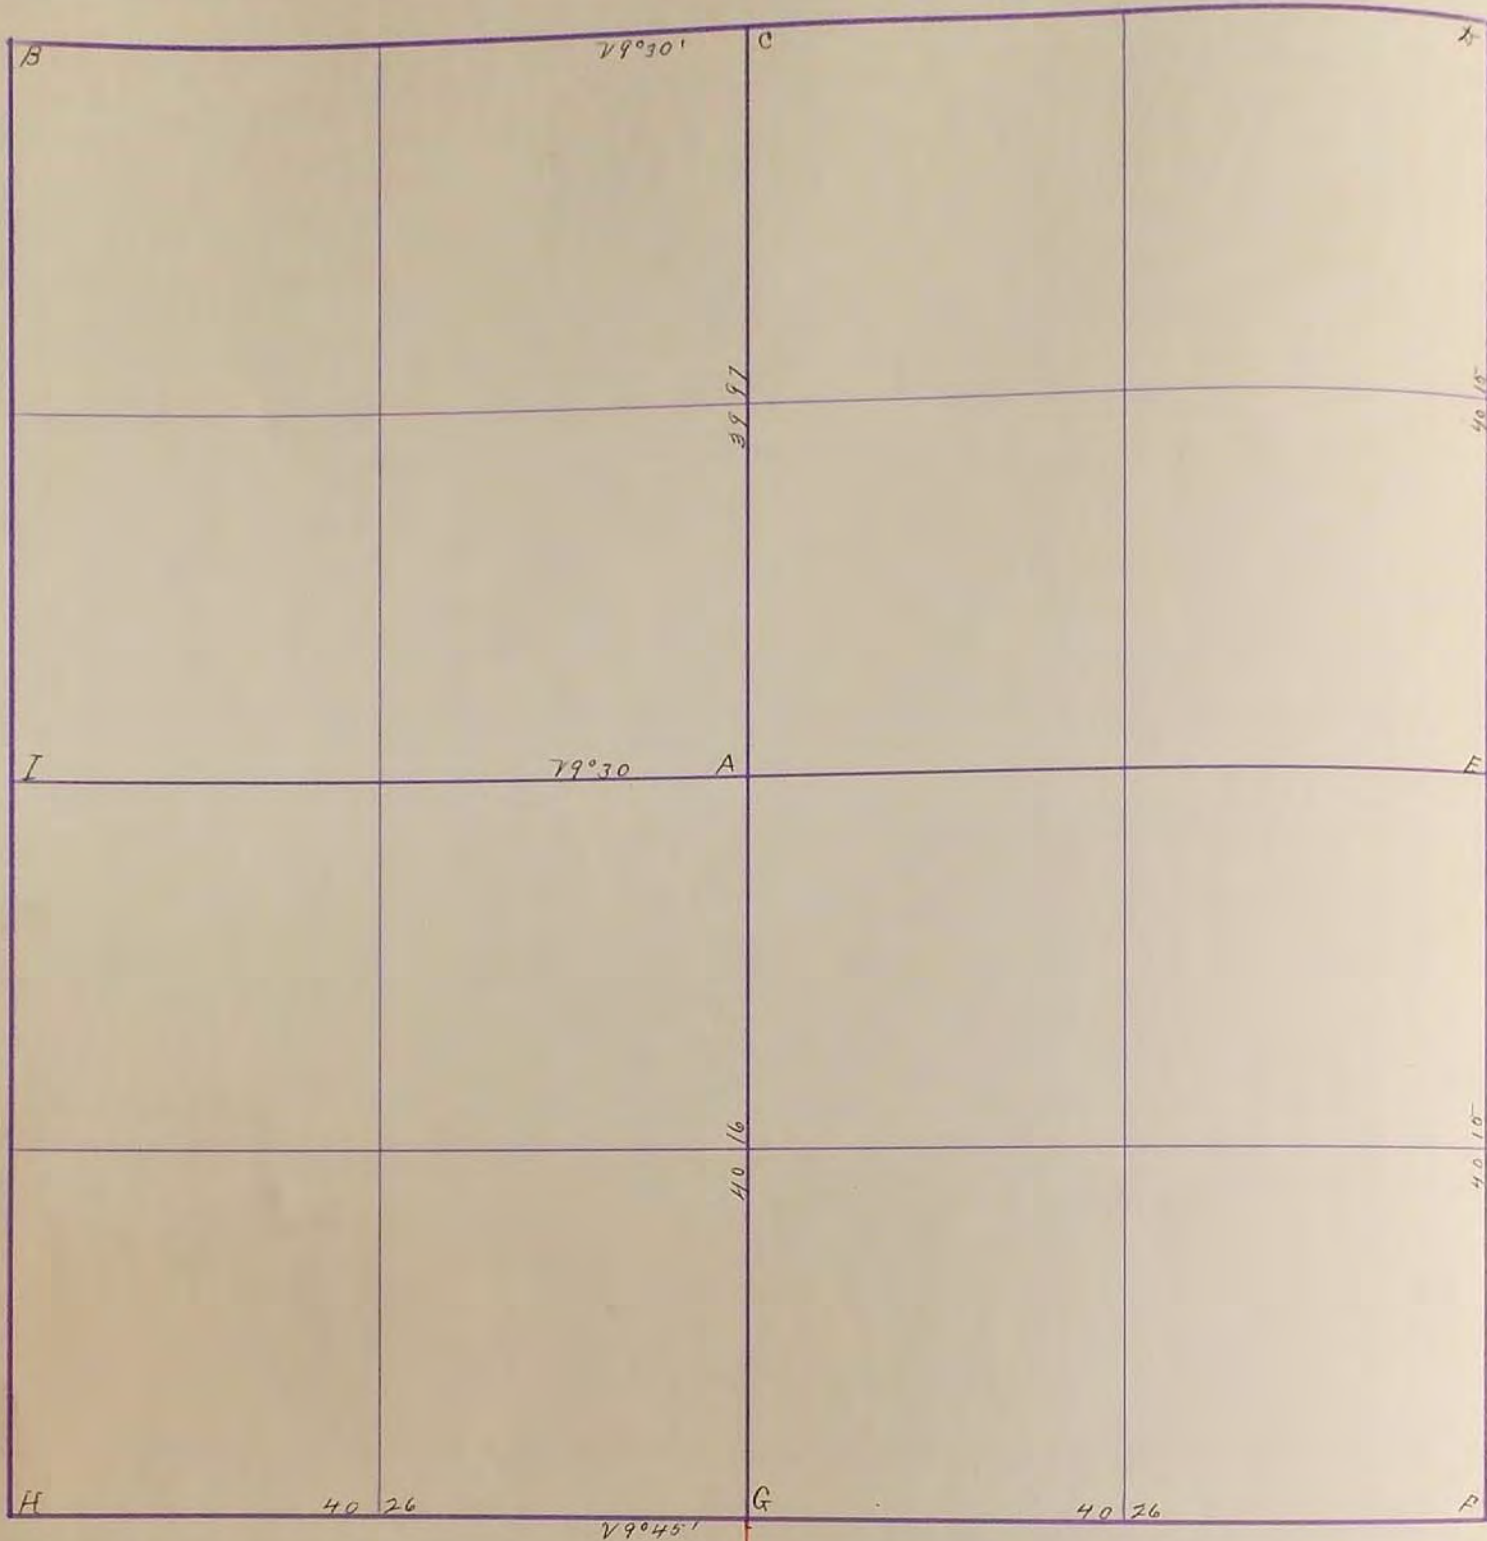

24  
25

October 12, 1898

- A. Stone 8x8x20"
- B. Gov. mound & stone 4x4x12"
- C. Stone 4x6x20
- D. .. 15x12x36"
- E. .. 8x8x24"
- F. Gov. stake & stone 6x6x18"
- G. .. .. .
- H. .. .. .
- I. Gov. mound stake & pit

J. H. Hoolstine-off


"B" "Concrete Stone": R.P. Tack in Cor fence post North 33°: R.P. Tack intel pole N.W. 44<sup>3</sup>'

"H" "Concrete Stone": R.P. Tack in Cor. fence post south 25°: R.P. Tack in fence post S.W. 41<sup>3</sup>'

"I" "Concrete Stone": R.P. Tack in fence post North 40°: R.P. 8' North of North rail of R.R. Tracks. F. H. March 1934

SURVEY No. 112

Section 24 Town 107 Range 110

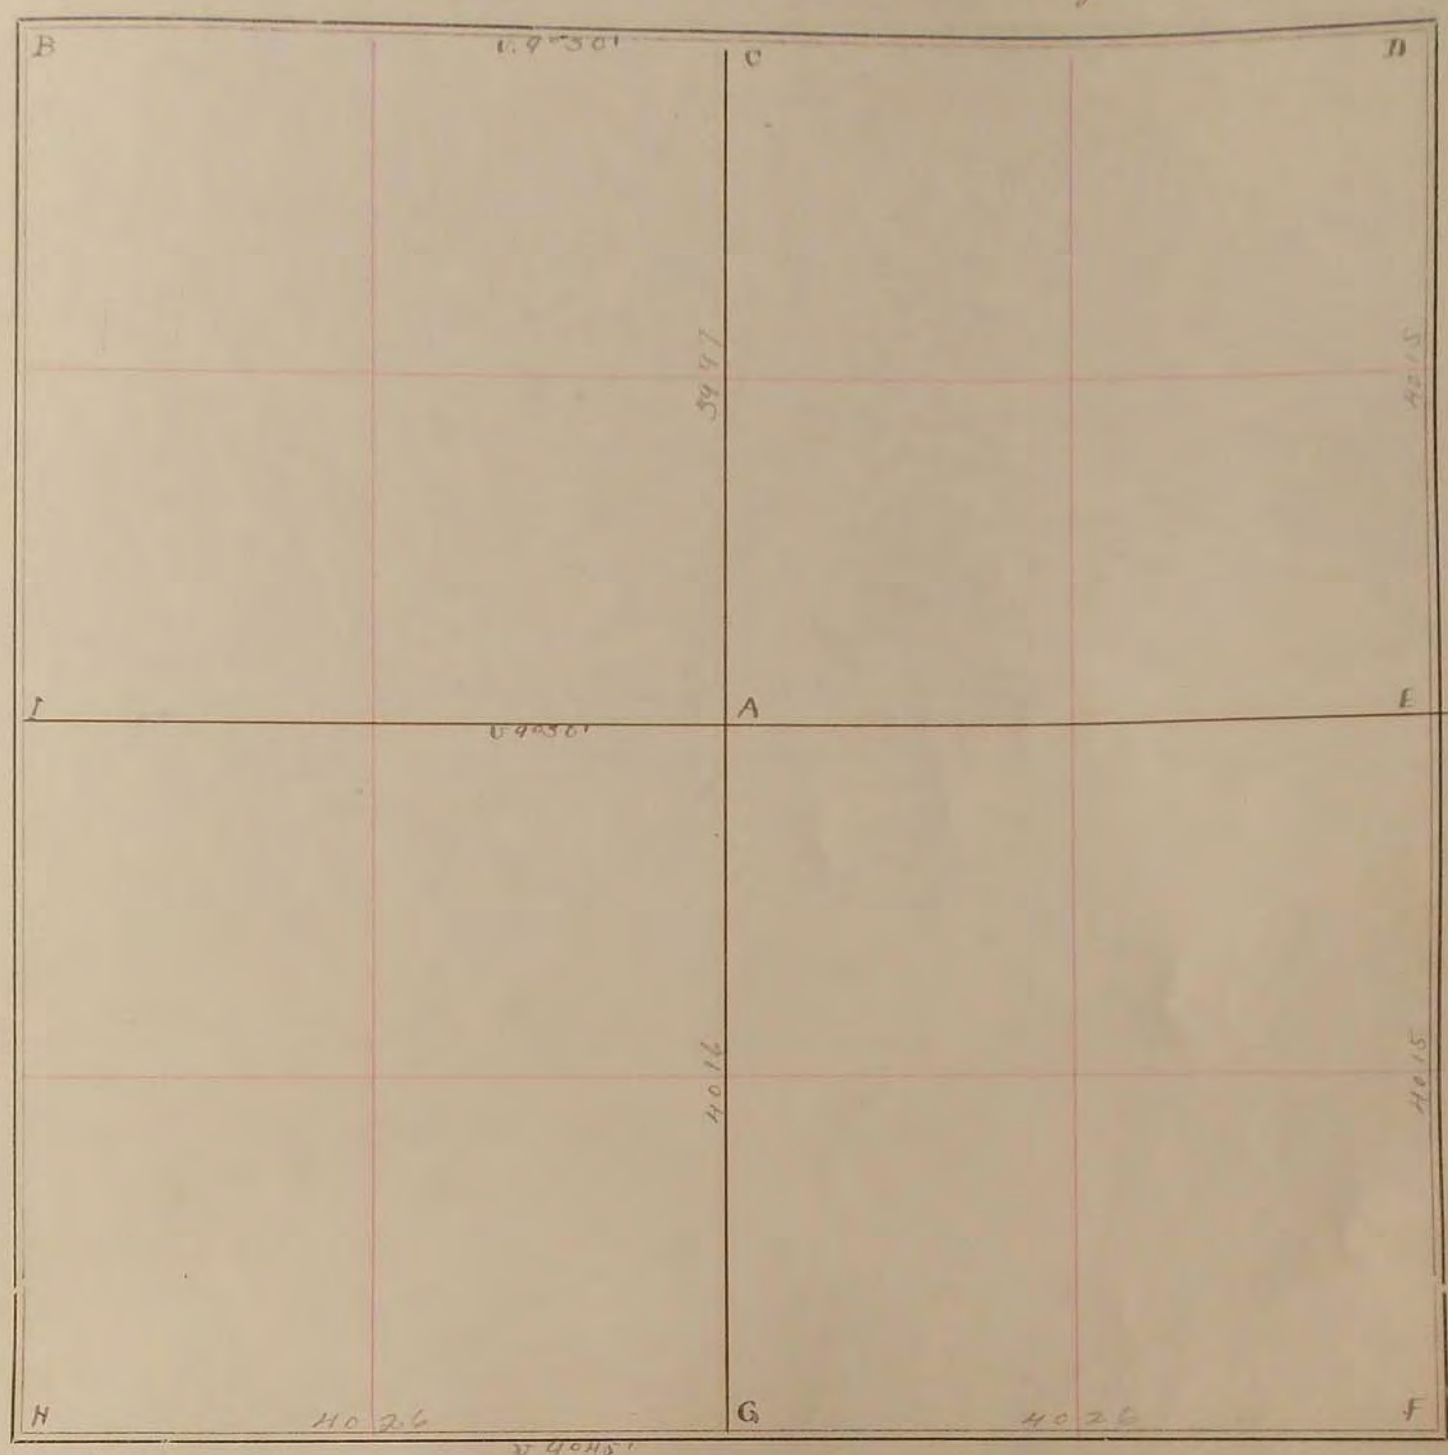

FIELD NOTES.

October 12, 1895,

- A. Stone 8"x9"x20"
- B. Gov. mound + stone 4"x4"x12"
- C. Stone 4"x6"x20"
- D. " 12"x12"x36"
- E. " 8"x8"x24"
- F. Gov. stake + stone 6"x6"x18"
- G. " " " "
- H. " " " "
- I. Gov. mound, stake + pits.

J. W. Woodstine

"B" "Concrete Stone": R.P. Tack in Corfence post North 33°: R.P. Tack in tel pole NW 44<sup>3</sup>

"H" "Concrete Stone": R.P. Tack in Corfence post South 25<sup>3</sup>: R.P. Tack in fence post SW 41<sup>3</sup>

"I" "Concrete Stone": R.P. Tack in fence post North 40<sup>3</sup>: R.P. 8' from North Rail of R.R. Tracks F.H. March 1934