


MURRAY COUNTY.

Section 25

Township 106

Range 40

10798 McGill-Warner Co., Blank Book Manufacturers, St. Paul.

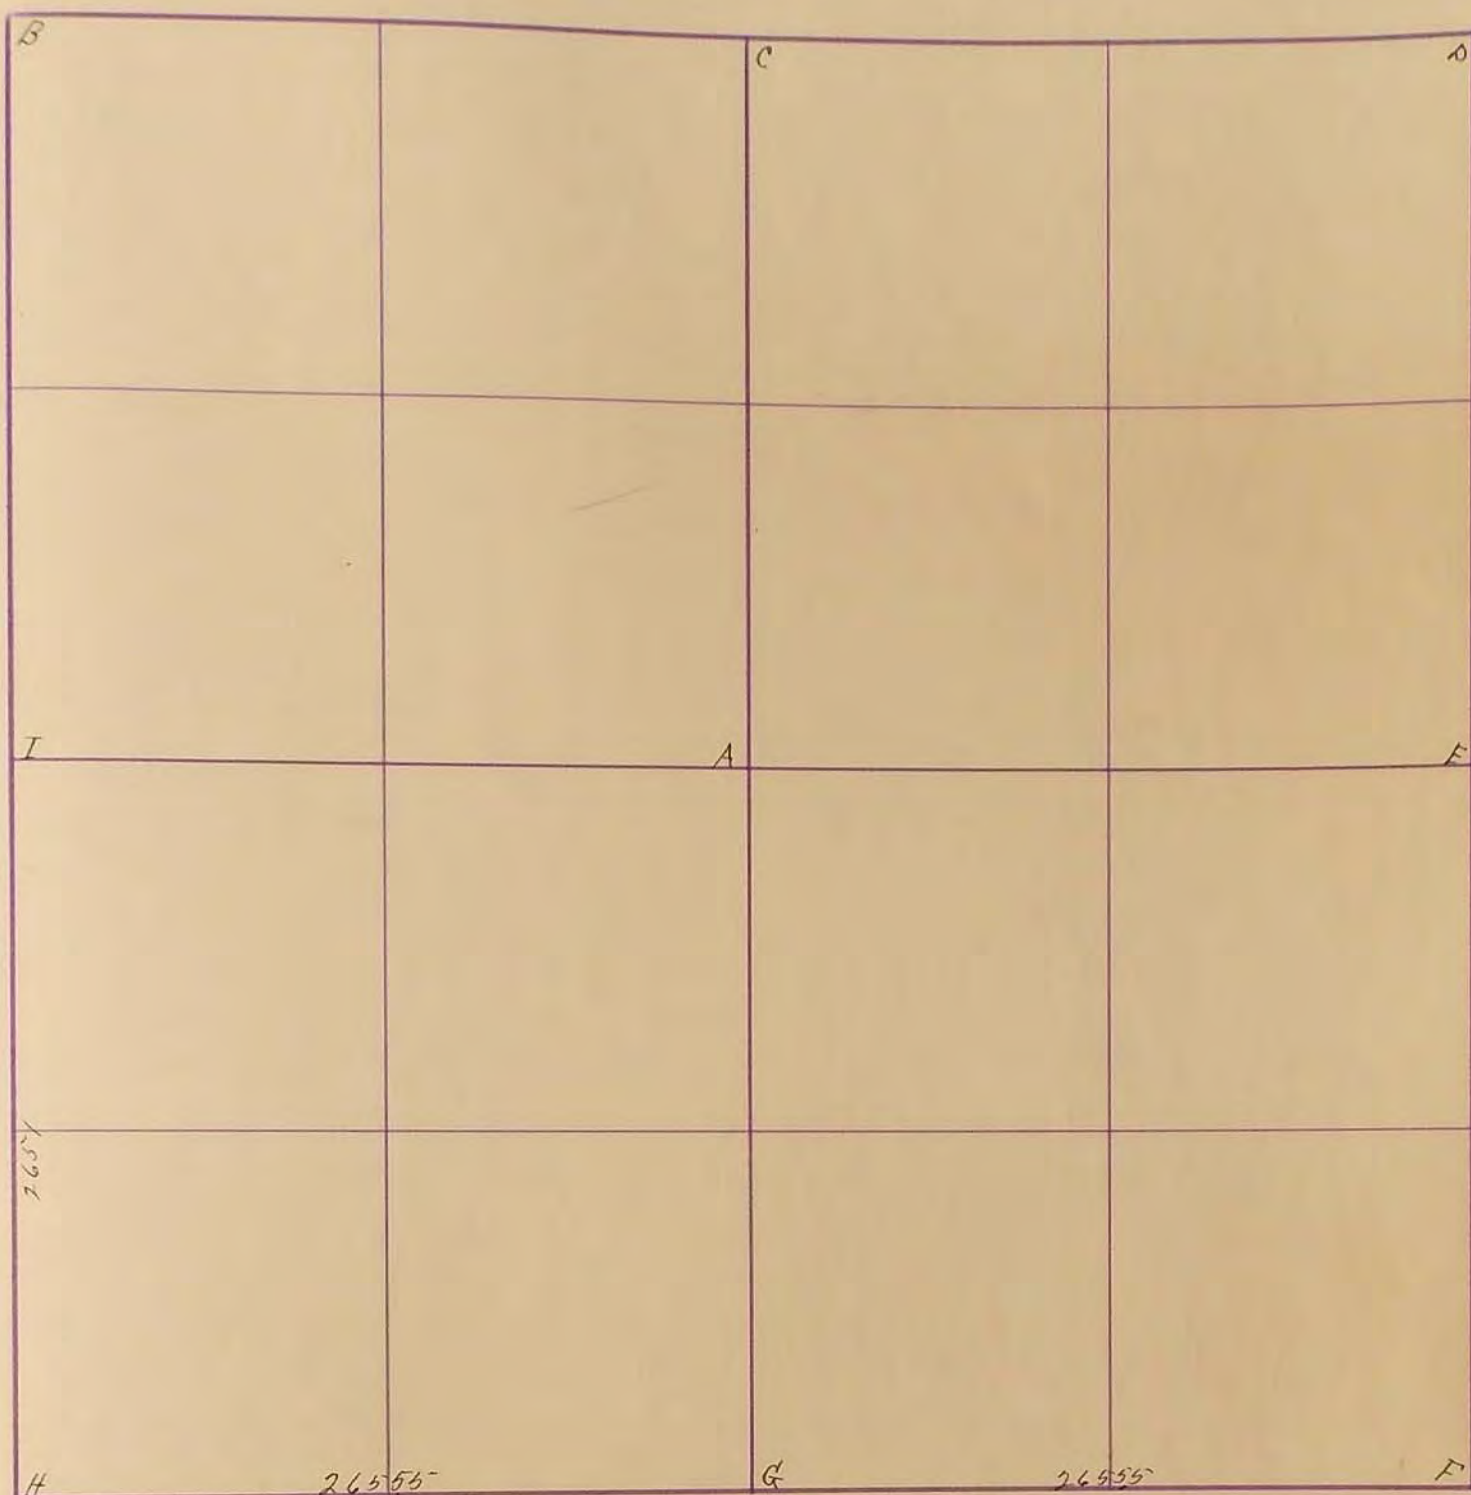

Nov. 21-1902

- A.
- B. For mound & Pit + stake
- C. .. Stake of Stone 6X8X18
- D. ..
- E. .. M + stake
- F. Stone 5X6X16 grey
- G. Lime stone 3X12X18 brown
- H. Stone in grade 5X6X16
- I. For stake Stone 6X8X18
- For A, C, D, E, I
- Set A, G.

Crossing survey H.

J. W. Hoalstine *roft*

- "F" Concrete Stone : R.P. Tack in Ash Tree N.E. 66.4'
- : R.P. Tack in Cor. fence post SE 48.2'
- R.P. Tack in Cor. " " SW. 42.6'
- "G" Concrete Stone : R.P. Tack in Cor. fence south on Line 34.1'
- R.P. Tack in 3rd fence post SW. 51.2'


"G" Placed 18" Conc. Monu with Iron pin in Center 3" below Gravel surface
 R.P. N&C in P.P. N.E. 52.61
 10-75
 Chisled "X" on culv. End N.W. 48.43. 2x2 hub with Nail in fence line N&S. 100'

"F" Located Conc. Stone 3'-0" below oil mat. 2"x2" Hub & 1/2" steel pin above.
 R.P. N&C. Cor. Post 5/16 47.77'; R.P. N&C. End Post N/E 66.90'
 R.P. N&C P.P. N/W 46.18'

24
25
26
27
28
29
30
31
32
33
34
35
36

SURVEY No. _____

Section 25 Town 106 Range 40

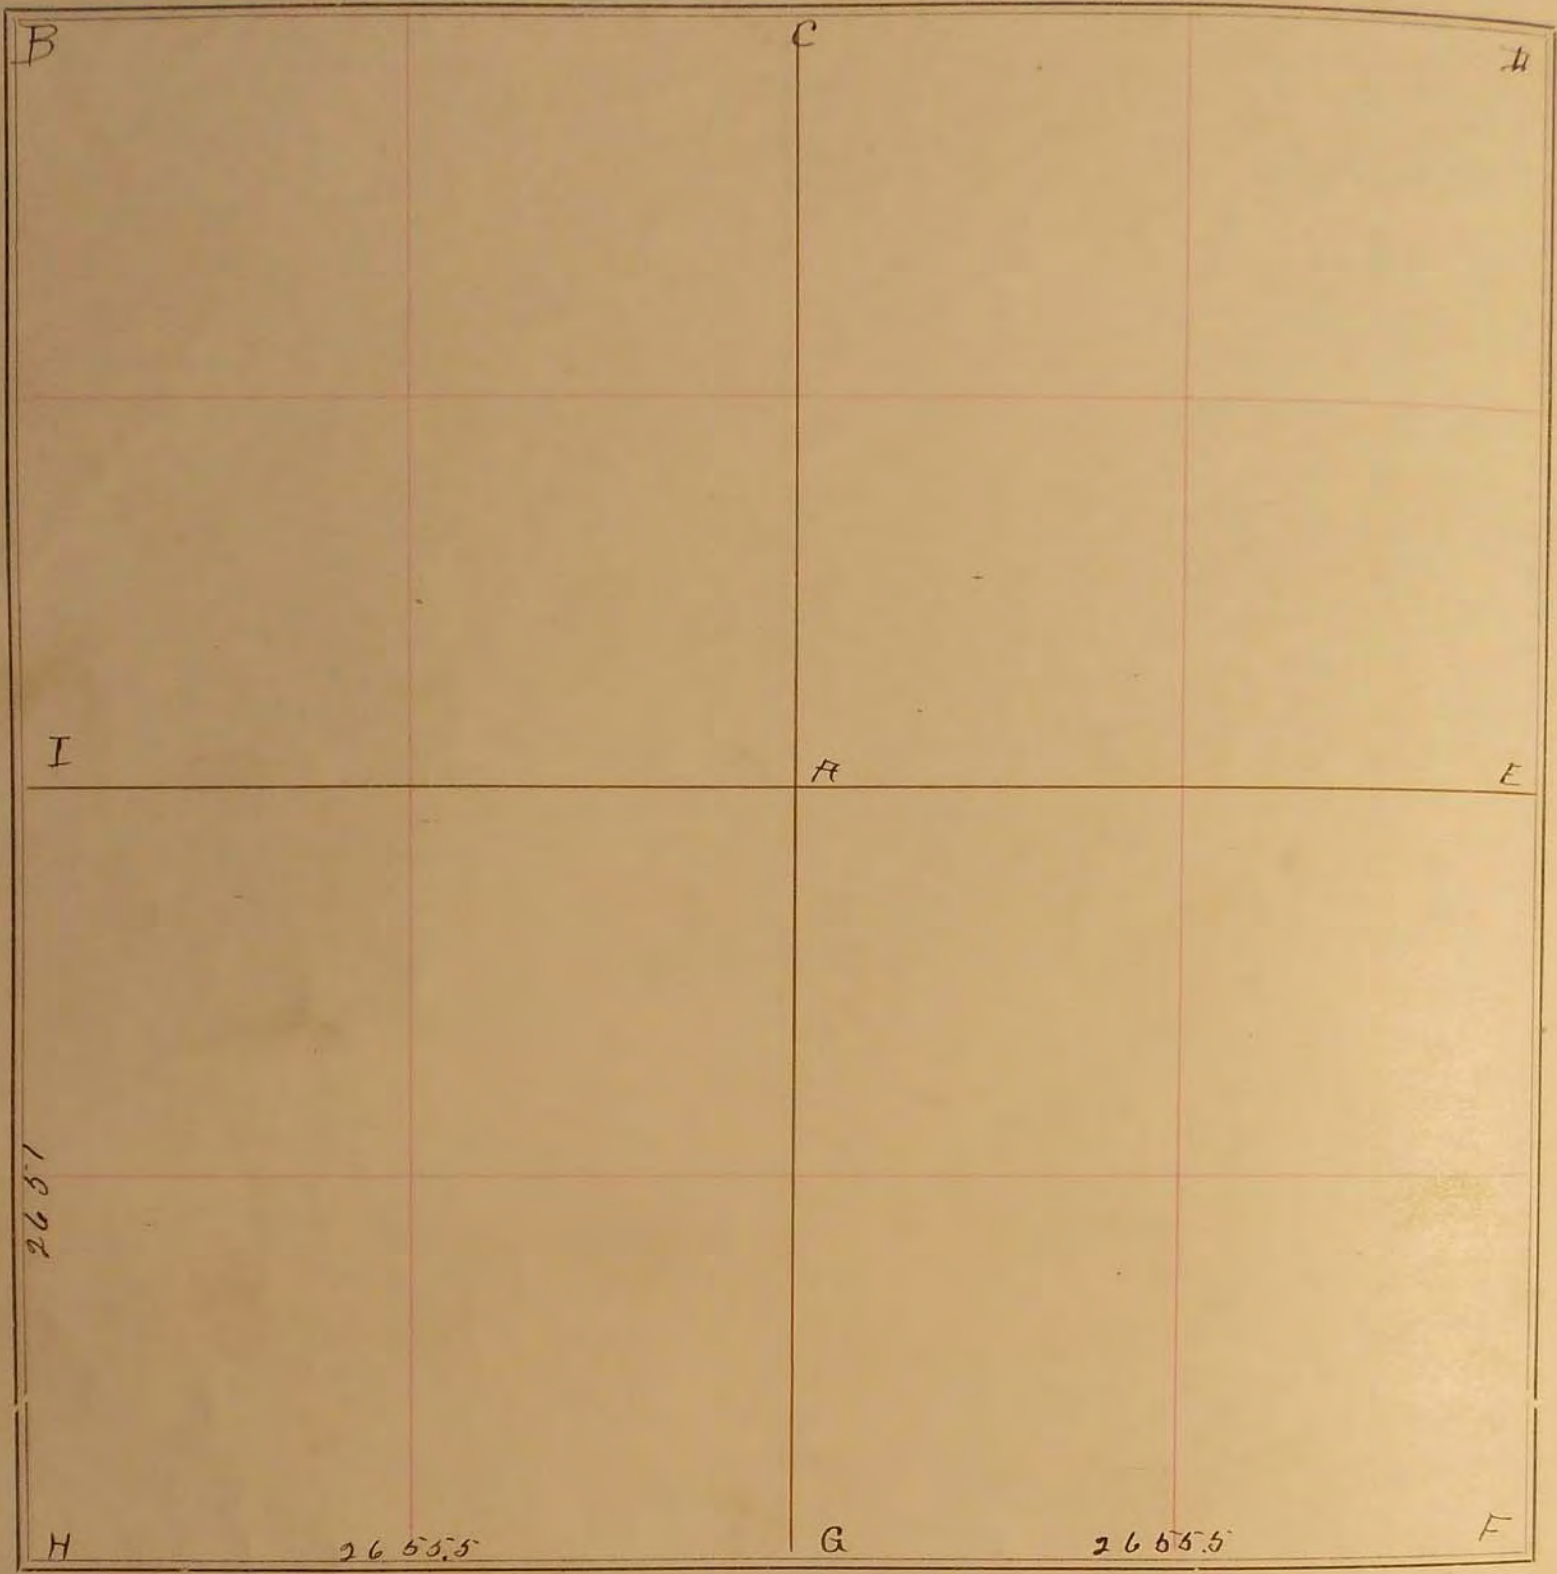

FIELD NOTES.

Nov. 21, 1902.

- A
 - B Gov. m+p + Stake
 - c " Stake & stone) 6x8x18
 - II " " "
 - E " m + Stake
 - F Stone 5x6x16 (grey)
 - G Limestone 3x12x18) (brown)
 - H Stone in grade 5x6x16
 - I Gov. Stake, stone 6x8x18
- Gov. B, C, II, E, F, I.
 Est A.G.
 Previous survey. H.

J. W. Woolstenholpe