


MURRAY COUNTY.

Section 27

Township 105

Range 42

10798 McGill-Warner Co., Blank Book Manufacturers, St. Paul.

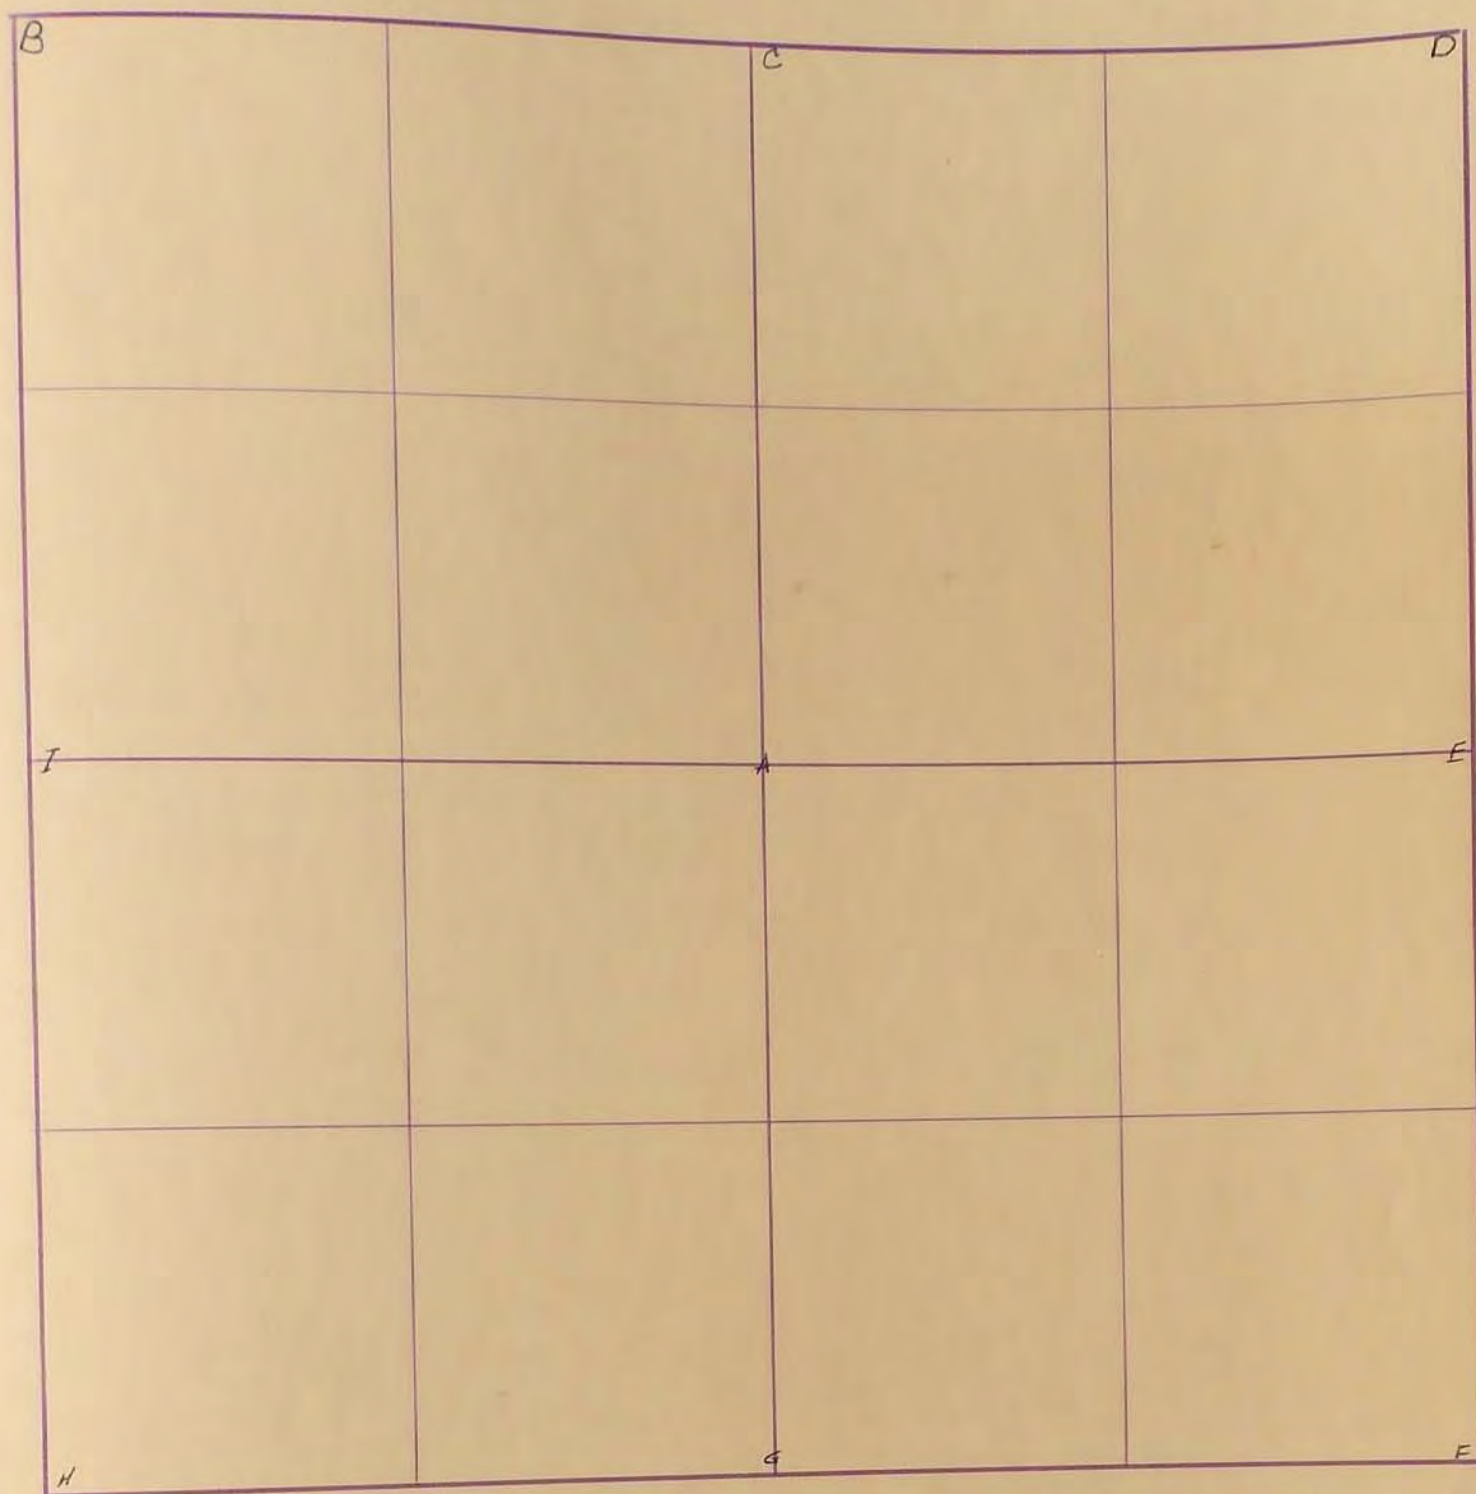

JUNE 13 1969

"B" placed Iron Pin.

R.P. N+Q. Large tree S.E. 155.83'

R.P. N+Q. Power Pole. S.W. 58.35'

"C" placed Iron Pin

N+Q. Power Pole S.W. 96.70'

Cor Post S.E. 53.05'

"X" on Culv End S.E. 52.70'

N+Q Stop Sign Post S.W. 47.40

"D" placed Iron pin in oil mat. Found 2x2 hub placed S.F.P. Above. N+Q Gate Post N.E. 88.05' Wedge Cot S.E. 40.55' S.E. End C.M.P.

R.P. "X" on Culv Nut. N.W. 47.65' S.W. 48.45'

April 1971

N+Q. Brace Post SW 66.40', N+Q. End. Brace Post SE 55.16'

"E" stone placed S.F.P. above N+Q Brace Post NW 53.17'

26
27
28
29
30
31
32
33
34
35
36