


SURVEYOR'S RECORD

Section 28

Township 108

Range 43

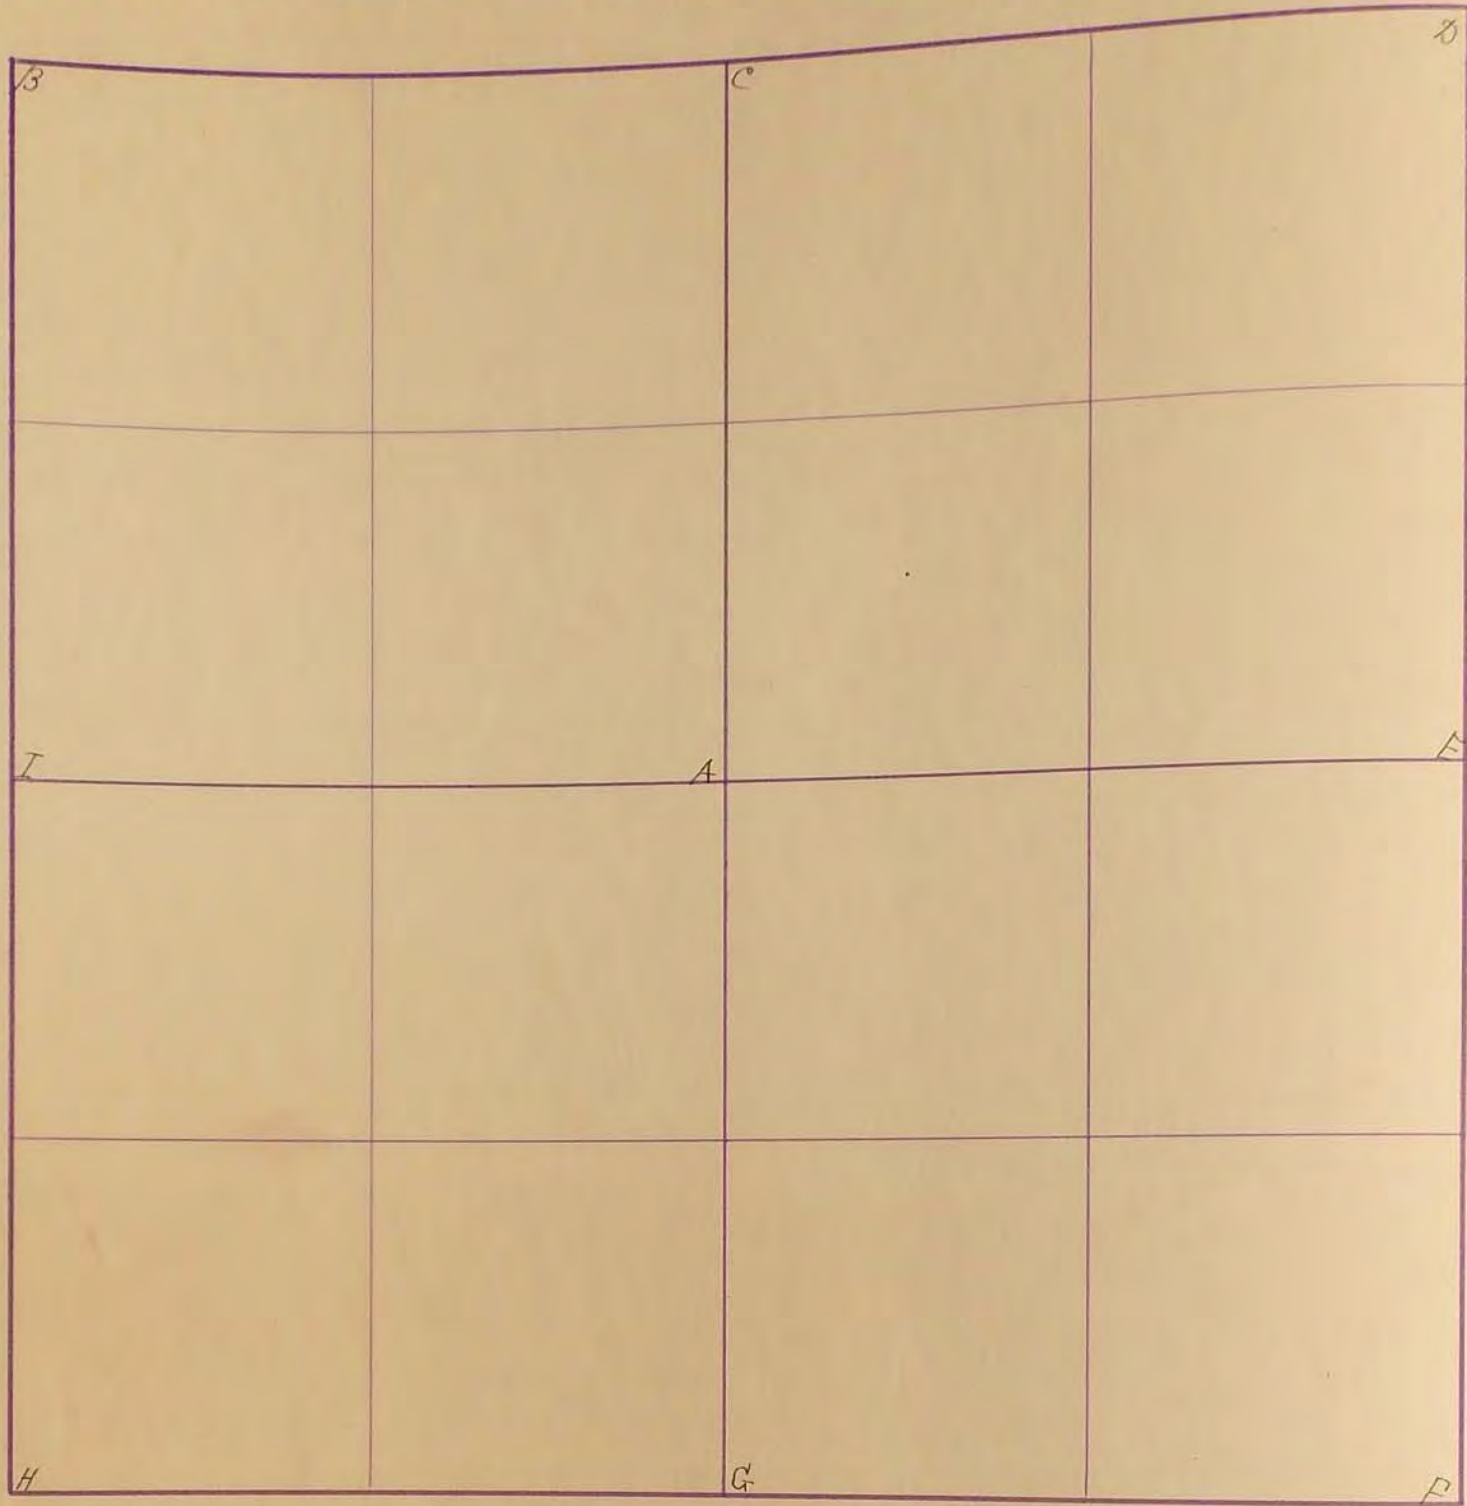

Aug. 24-1931

F. Stone in center of road found old cor stone

G. No mark line only

H. Stone in center of grade found old stake
stake road line only

"B" F. Cor N.W. 45°; F. Cor. S.W. 44°; F. Cor. S.E. 41°

"I" F. Cor West 26° - 5' south of Line; F. Cor. East 22° - 1 foot south of Line.

Aug. 27, 1936

"I" "Concrete Stone" R.P. Tack in cor. fence post west

34° R.P. Tack in gate post S.E. 43° R.P. Tack in

Gate post East 32°.

"H" "Concrete Stone" R.P. Tack in cor. fence post

N.E. 48° R.P. Tack in cor. post N.W. 47° R.P. Tack in

4 e/ pole S.E. 61°

1969

I. Iron Pin R.P. "X" on

culv. Not. SE - 43.85'


NE - 40.55'

B. Iron Pin R.P.

N+C P.P. SW - 56.80' SE - 57.27'

28
29

SURVEY No. _____

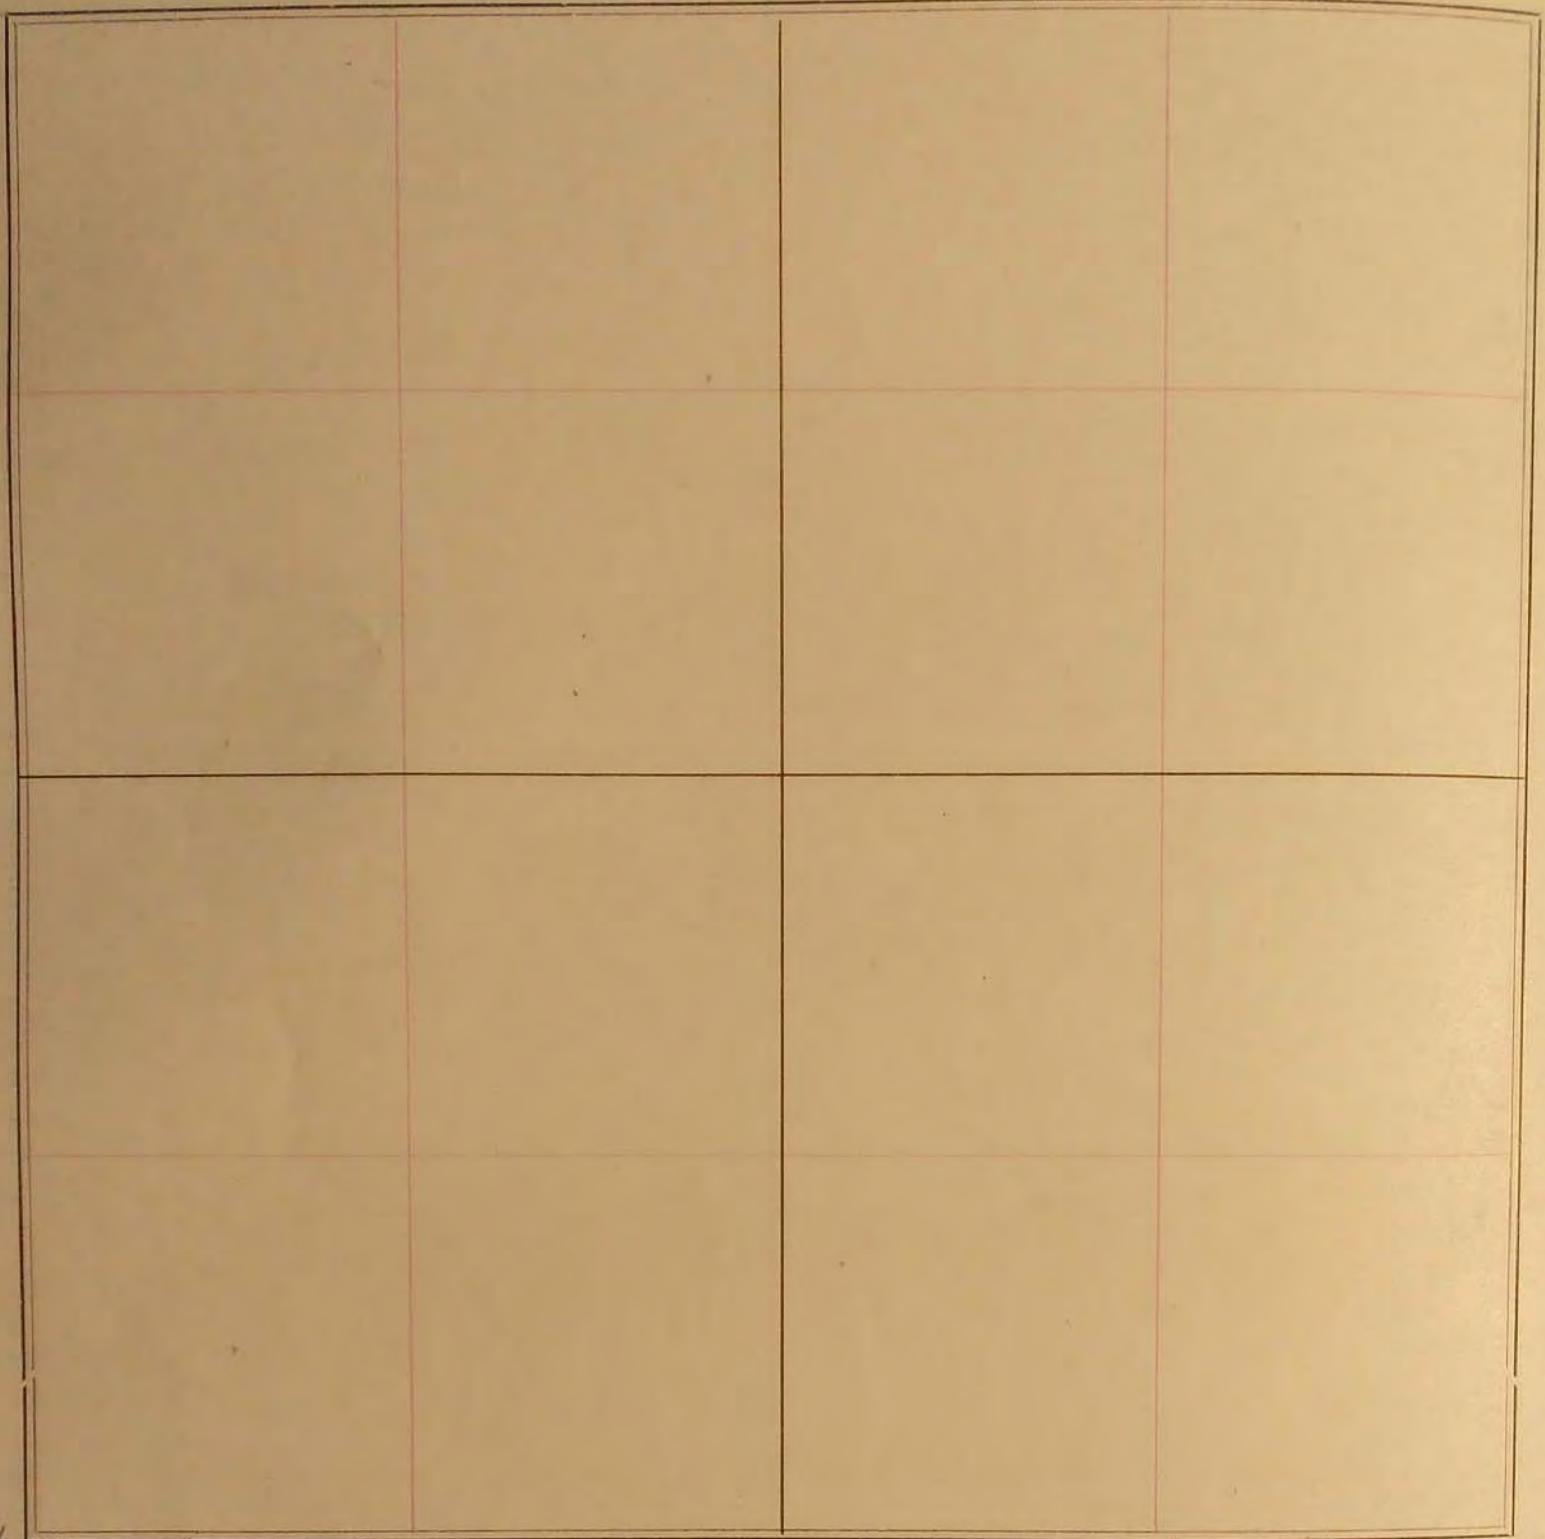Section 28 Town 108 Range 43

FIELD NOTES.

Aug 24. 1931

- F. Stone in center of road found old corner stone
 G. no mark line only
 H. Stone in center of grade. found old stake
 staked road line only