


MURRAY COUNTY.

Section 29
 10798 McGill-Warner Co., Blank Book Manufacturers, St. Paul.

Township 105

Range 42

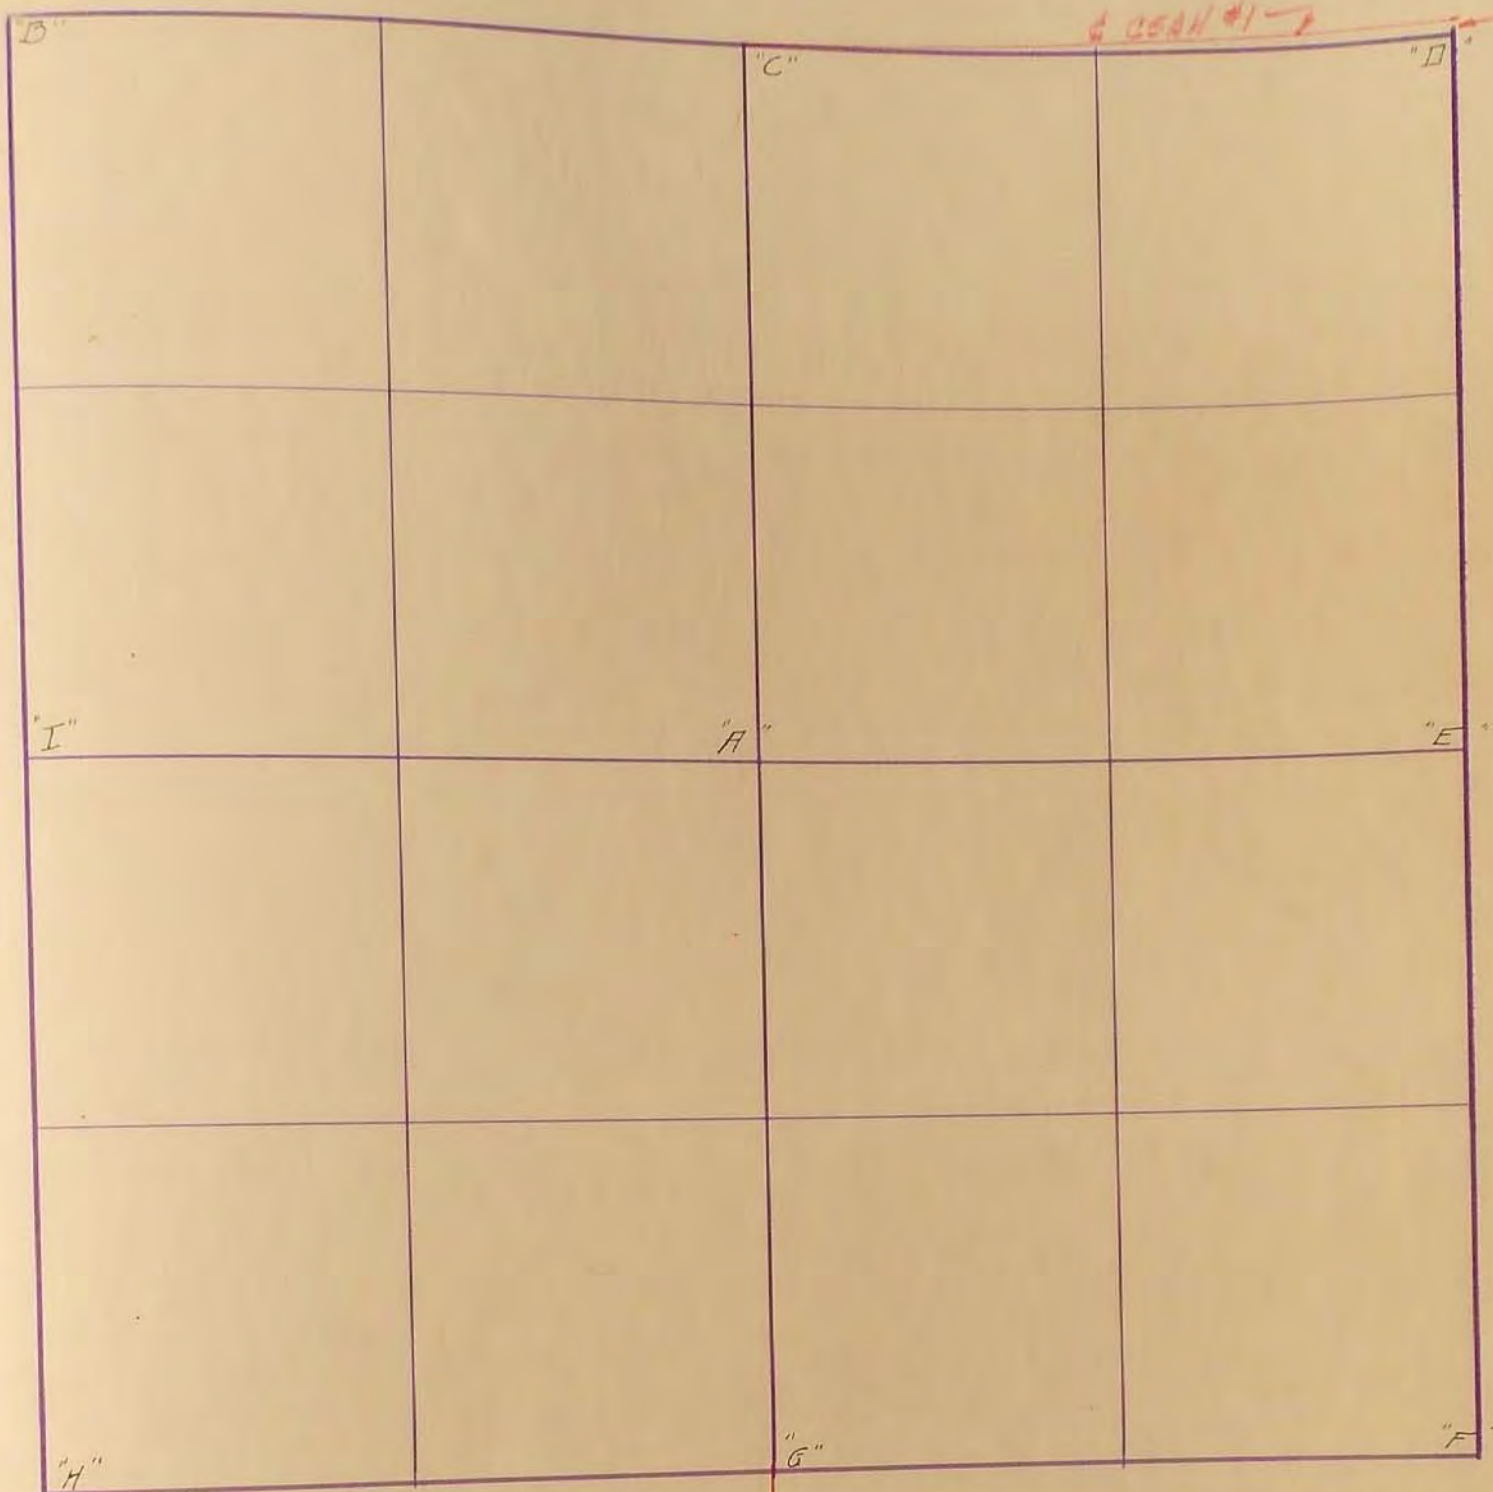

"D" Stone: R.P. Tack in tel pole N.E. 47³/₄': R.P. Tack in Cor post S.E. 47²/₄'

"E" Stone: R.P. Tack in Gate post N.E. 37²/₄': R.P. Tack in fence Cor post East on Line 32²/₄'

"F" Stone: R.P. Tack in cor. fence post S.E. 42³/₄': R.P. Tack in cor. fence post S.W. 40²/₄'

"B" placed Iron pin June 13 1969.

R.P. "X" on Apron S.E. 51.15'

N.C. Power Pole S.W. 60.55'

"C" placed Iron pin

R.P. "X" on Apron N. 39.55'

R.P. "X" on Apron N.E. 51.07'

R.P. "X" on Apron S.E. 42.45'

"D" placed Iron pin "Corner Stone"

R.P. "X" on Culv. Not. N.E. 63.65'

R.P. "X" on Culv. Not. S.W. 69.55'

R.P. "X" on Culv. Not. N.W. 78.60'

N.C. Power Pole S.E. 49.50'

"D" placed Iron pin "E. of New Grade" (17' North of "Corner Stone")

N.C. Power Pole S.E. 61.90'

"X" on Culv. Not. N.W. 49.08'

"X" on Culv. Not. S.W. 72.90'

"X" on Culv. Not. N.E. 48.65'

"X" on Culv. Not. S.W. 77.25'

28
29
30
31
32
33
34
35
36