


MURRAY COUNTY.

Section 29

10798 McGill-Warner Co., Blank Book Manufacturers, St. Paul.

Township 108

Range 41

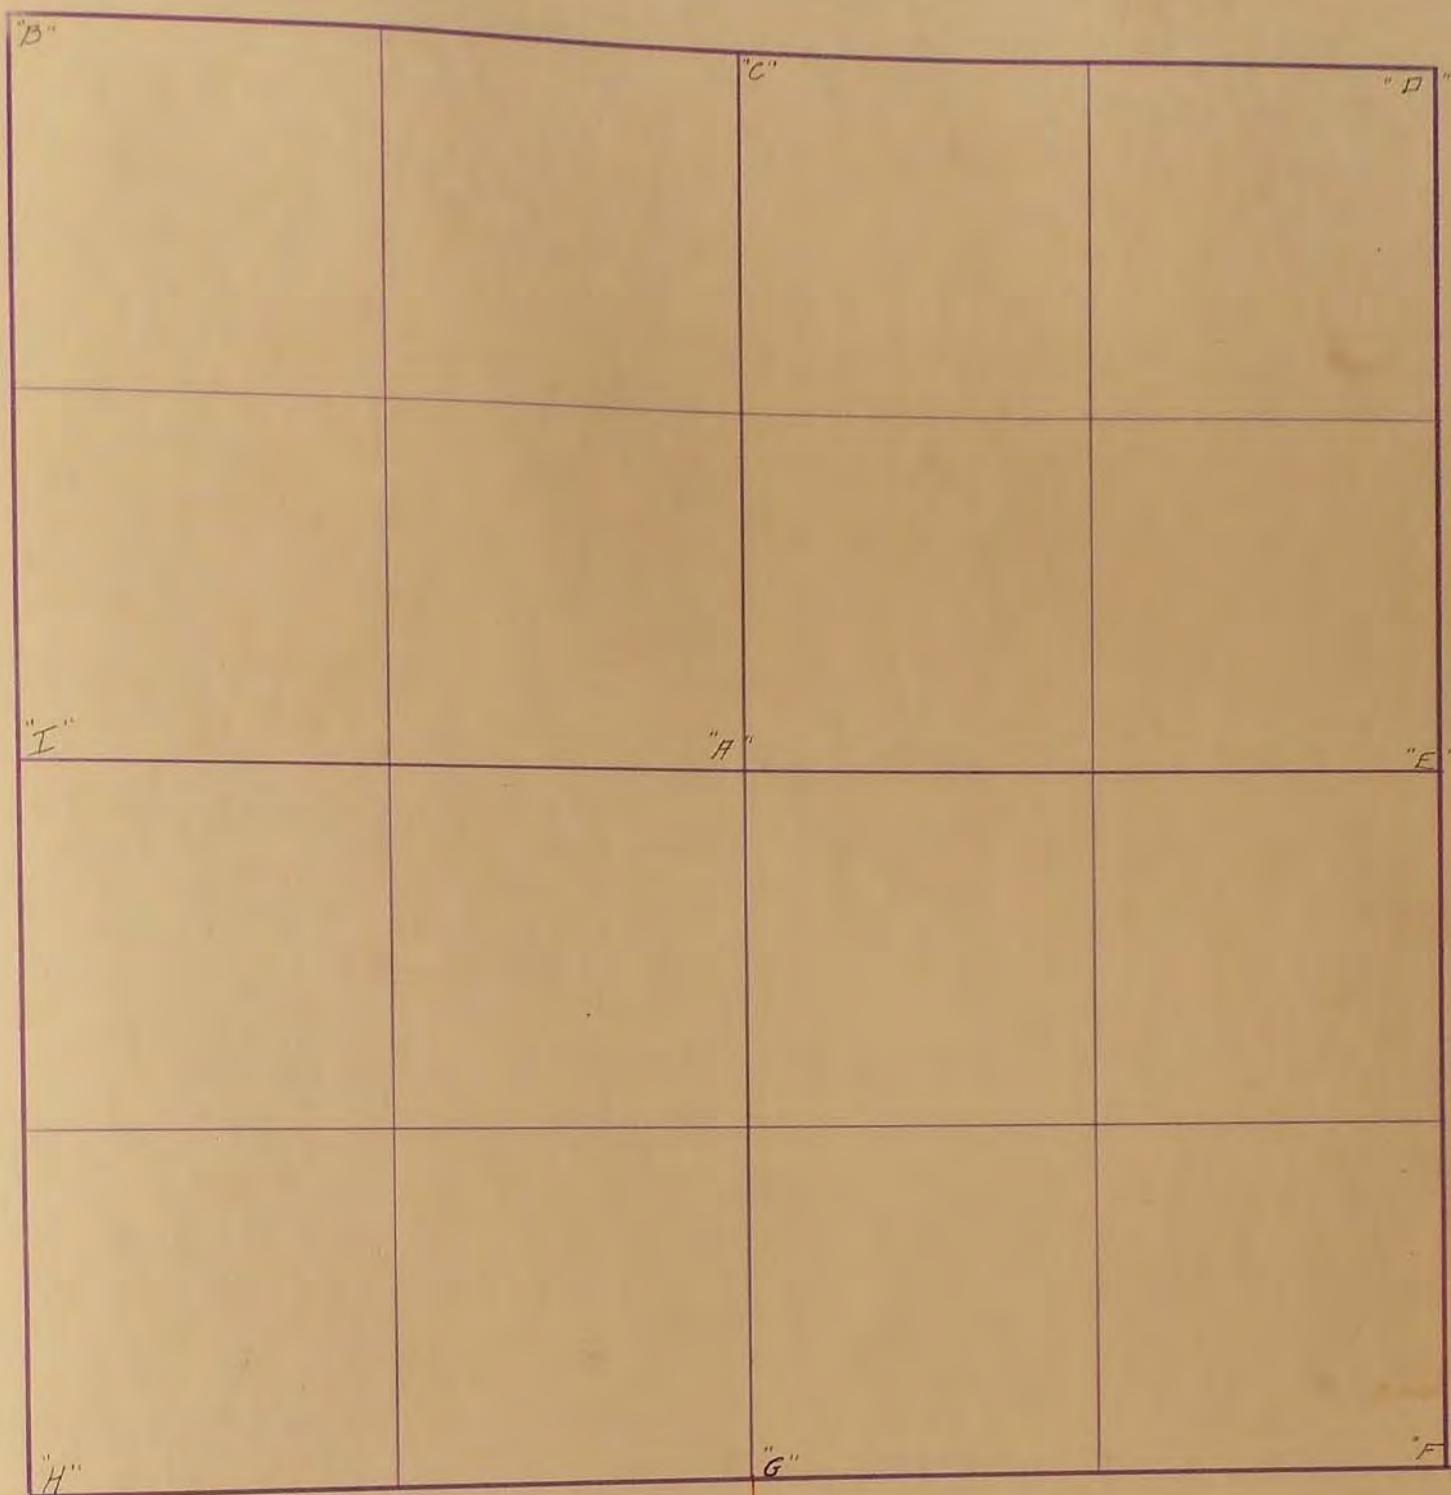

"H" Stone: R.P. Tack in cor. fence post S.W. 45³: R.P. Tack in tel pole N.W. 46⁴

"I" Stone: R.P. Tack in fence post S.E. 42²: R.P. Tack in fence post N.E. 45⁸

"B" Stone: R.P. Tack in tel pole S.W. 44⁵: R.P. Tack in fence post North on Line 33³

"C" Stone: R.P. Tack in cor. fence post south on Line 34²: R.P. Tack in Blazed tel pole S.E. 46⁵

"D" Stone: R.P. Tack in tel pole N.W. 42²: R.P. Tack in cor. fence post S.E. 45³: R.P. Tack in fence cor. N.E. 41³

"I" April 4, 1972 West 1/4 Cor. Located field stone 2.6' below gravel grade. Placed steel fence post 1.8' long above stone: R.P., N&C, P.P., NE 87⁸⁹; R.P., N&C, Cor. Post West 50⁹⁷; R.P., ex. hub East in P.P. line 51⁹³

"B" April 4, 1972 N.W. Cor. Located field stone 1.3' below north shoulder of approach road. Placed steel fence post 8" long above stone: R.P., N&C, Cor. Post North 34¹⁰; R.P., N&C, P.P., NE 43⁷⁴

"C" Located field stone (2.1' cover); Placed 10" bridge bolt above stone April 6, 1970: R.P. Top of steel corner post south 35.12'; R.P. Top of second steel fence post Southeast 45.7'

"D" Located field stone 0.8' below gravel surface; Placed 3/4" x 18" rebar @ 45° over stone; R.P., N&C, Fence post N. 33.4'; R.P., N&C, P.P., NE 45.21'; R.P., N&C, Cor. Post S.W. 43.2'

28
29
30
31
32
33
34
35
36