


MURRAY COUNTY.

Section 3
 10798 McGill-Warner Co., Blank Book Manufacturers, St. Paul.

Township 105

Range 42

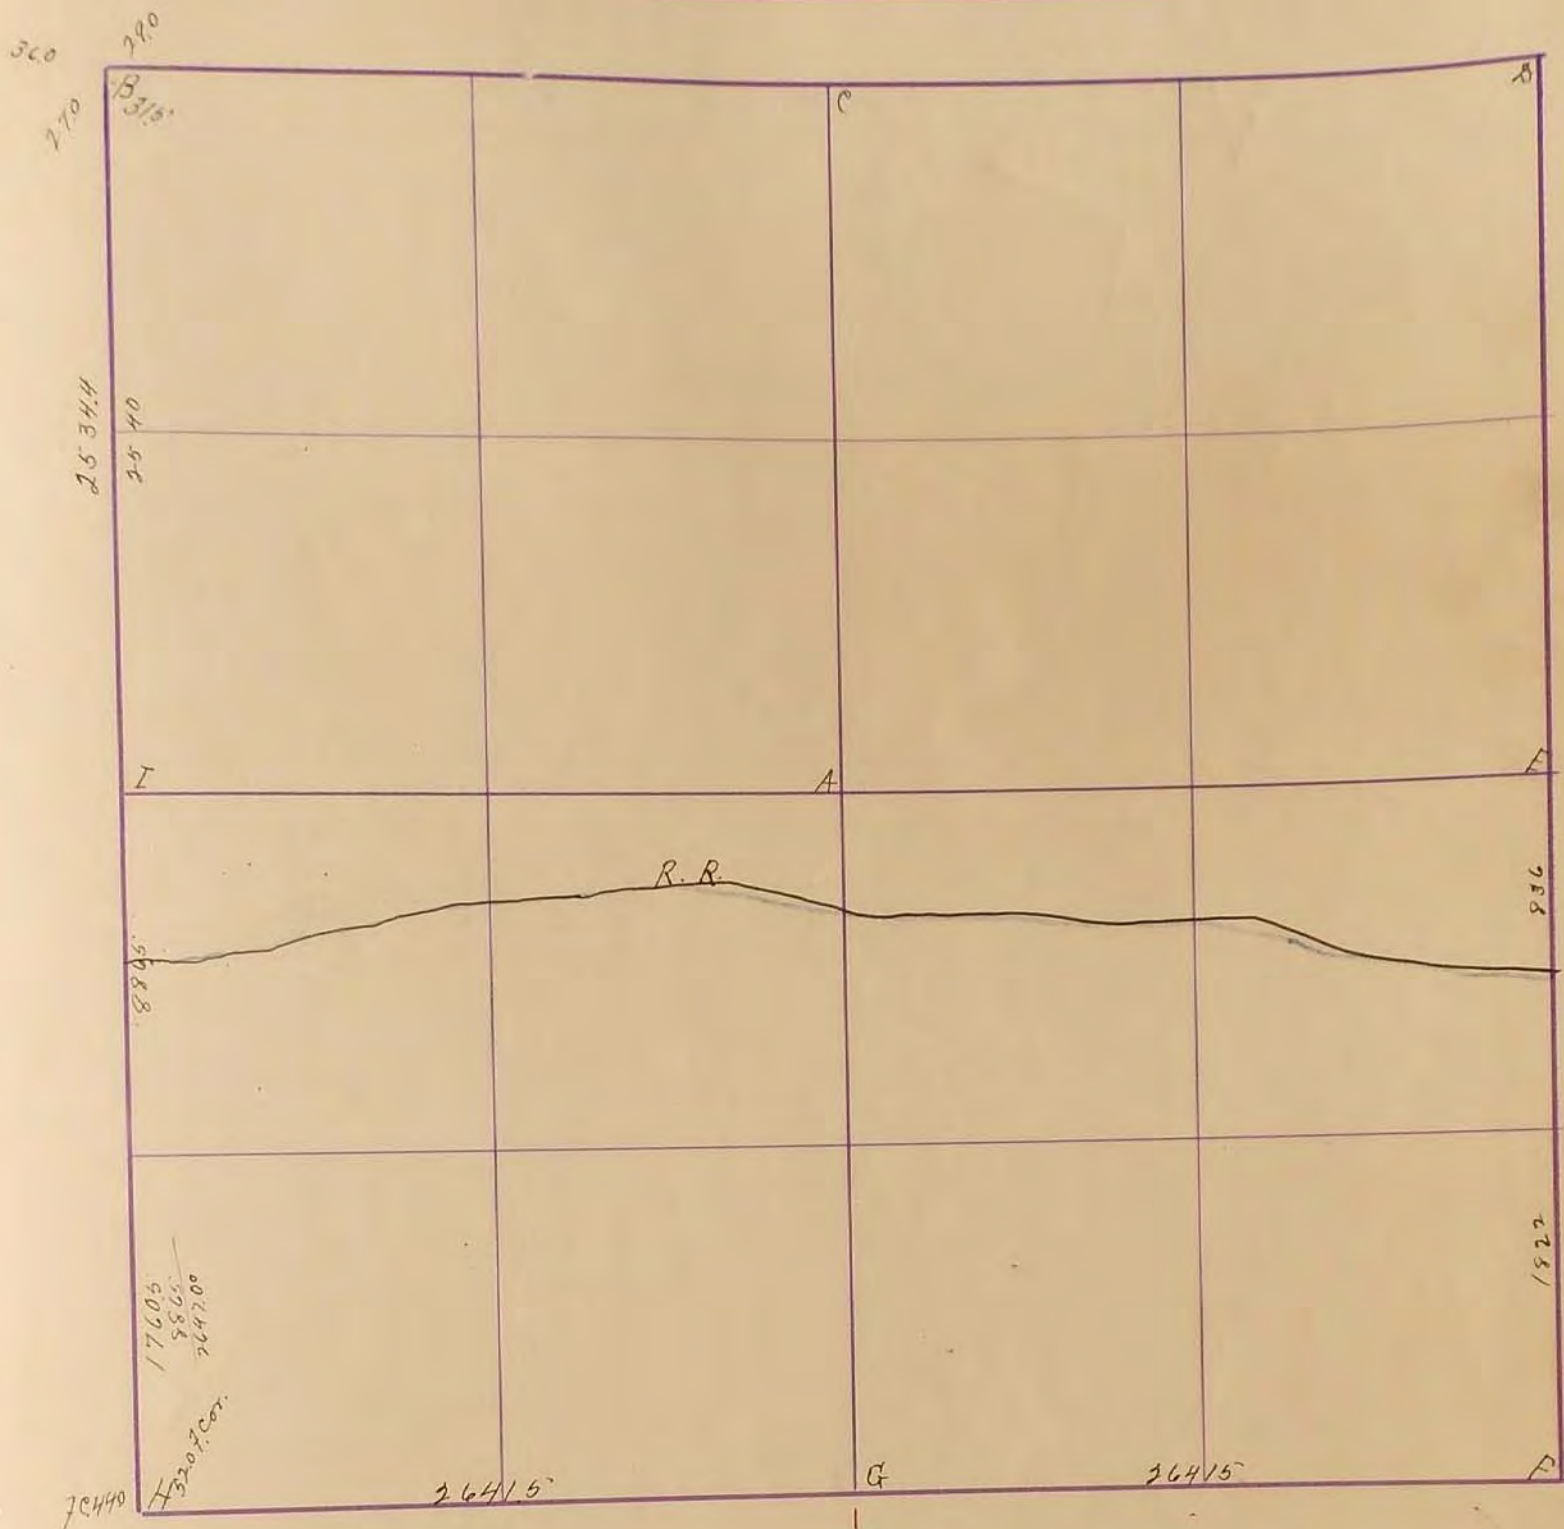

434 Nov. 10 - 1910

J. H. Woolstencroft

"F" "Concrete Stone": R.P. Tack in tel. pole Northwest 58.7.
 R.P. Edge of steel post N.E. 68.3 (1956)

"G" "PI. Concrete Stone": R.P. Tack in cor. fence post 50.4: R.P.

Tack in 2nd oak post from Grace post S.E. of Stone 69.2
 Placed Conc. Mon. with Iron pin in Center. Chisled

"G" South 1/2 Cor. - ~~located conc. monument 9' below or mat: R.P. N&C,~~
 "X" on Culp Emb. S.W. 43.56 Chisled "X" on Culp Emb. S.E. 42.00
 Brass Post S.W. 50.68; R.P. N&C, Cor. Post South 51.08; R.P. Steel

~~Fence Post North NW 50.97 (Post top painted red) Sept. 1974
 Placed Conc. Mon. with Iron pin in Center. Oct 6, 1976~~

"H" SW 308. Cor. - ~~located conc. monument 10' below or mat: R.P.~~
 51.31
 N&C Sky sign post SE 39.16; R.P. N&C, R.P. SE 51.95;


R.P. N&C, T&T, N.W. 52.29. Sept. 1974

- 2
- 3
- 4
- 5
- 6
- 7
- 8
- 9
- 10
- 11
- 12
- 13
- 14
- 15
- 16
- 17
- 18
- 19
- 20
- 21
- 22
- 23
- 24
- 25
- 26
- 27
- 28
- 29
- 30
- 31
- 32
- 33
- 34
- 35
- 36

SURVEY No. _____

Section 3 Town 105 Range 42

36.0 29.0
27.0 31.5

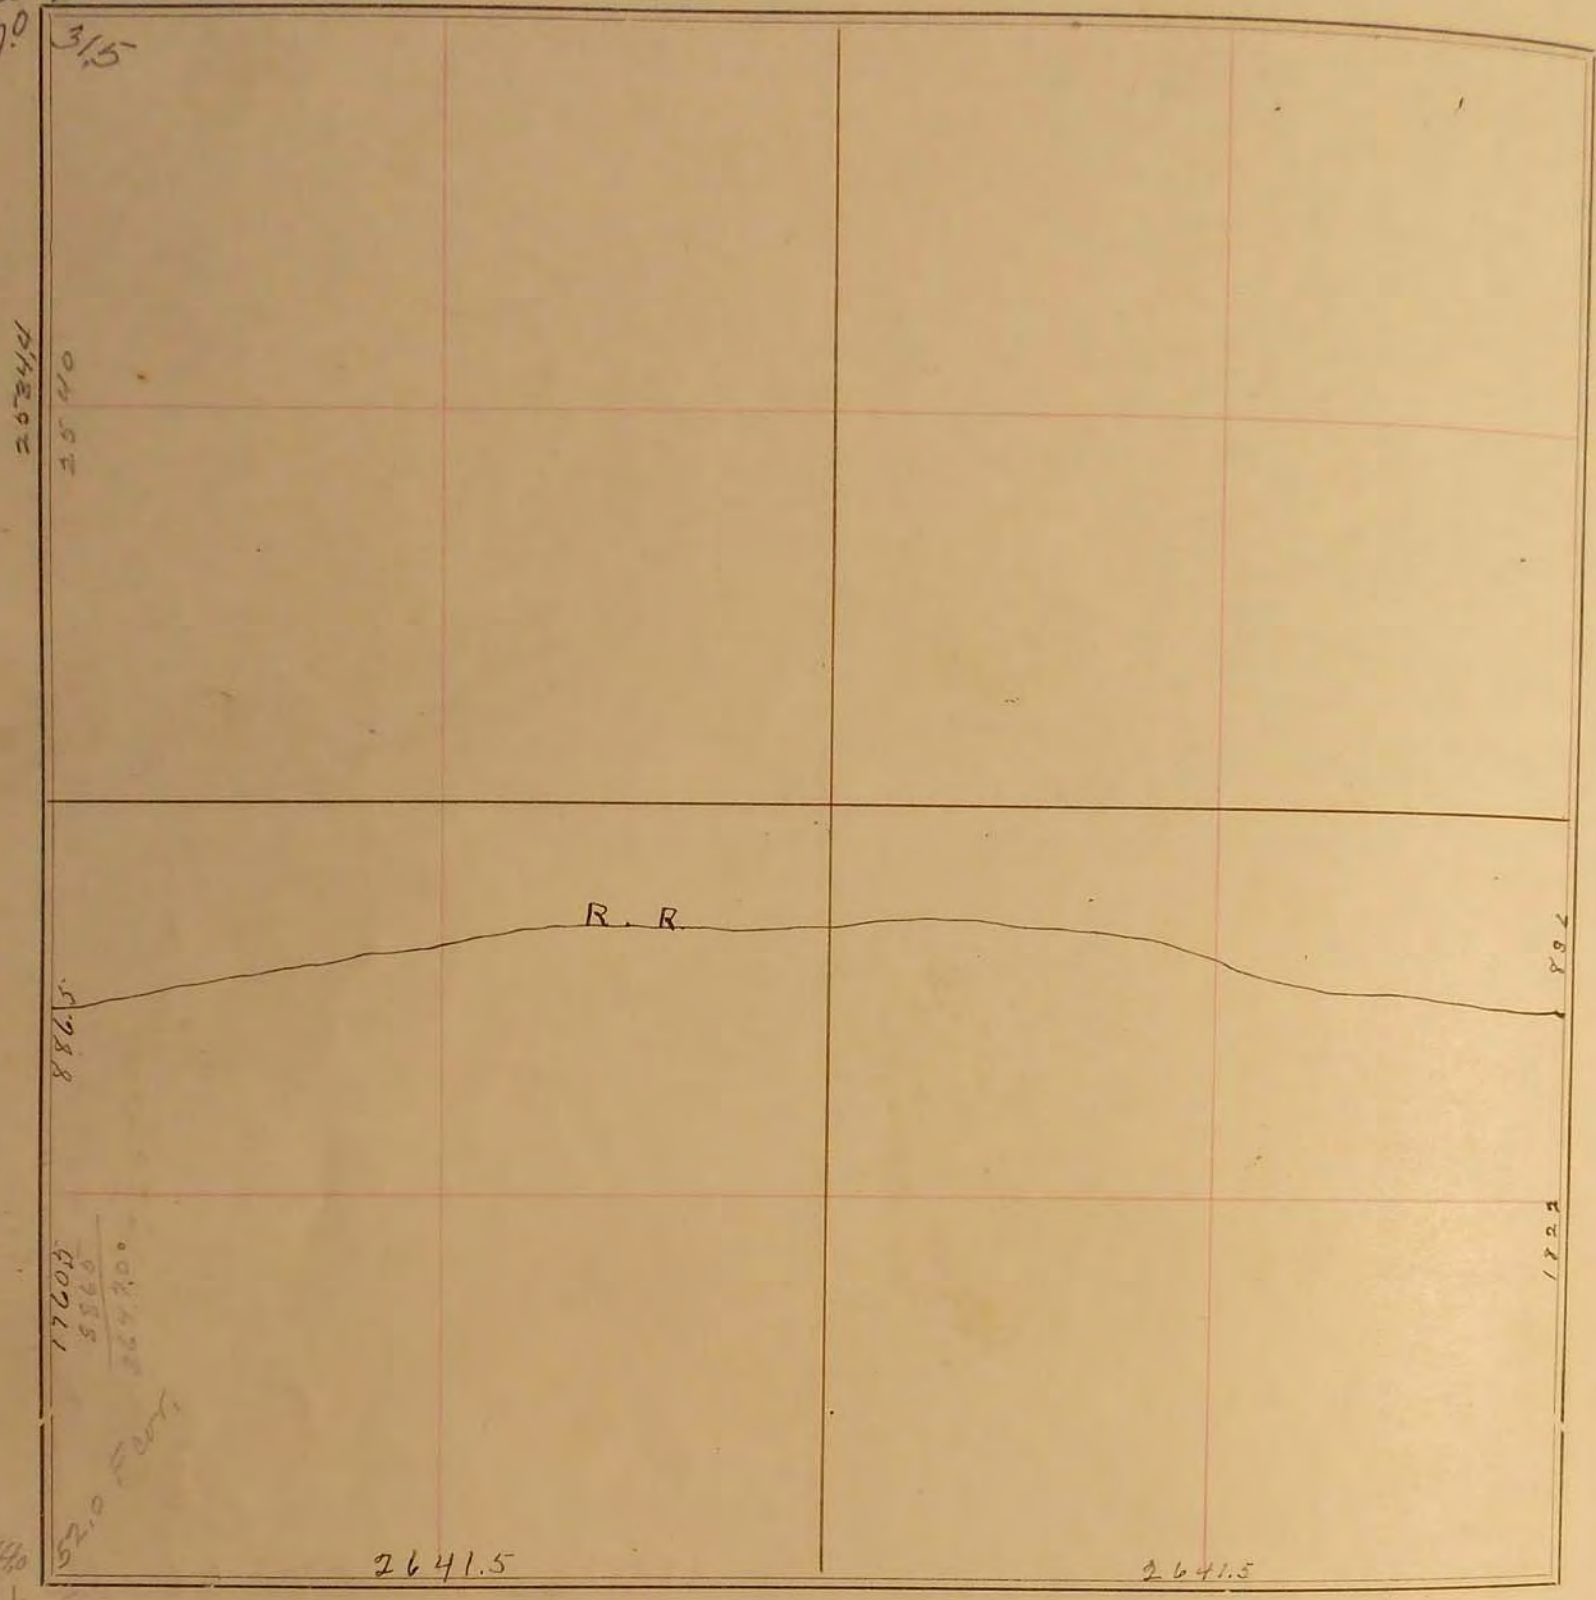

FIELD NOTES.

Nov. 20, 1910.

J. W. Wackstetter

1822
836
2658

27
20
117
117