


MURRAY COUNTY.

Section 3

10798 McGill-Warner Co., Blank Book Manufacturers, St. Paul.

Township 108

Range 43

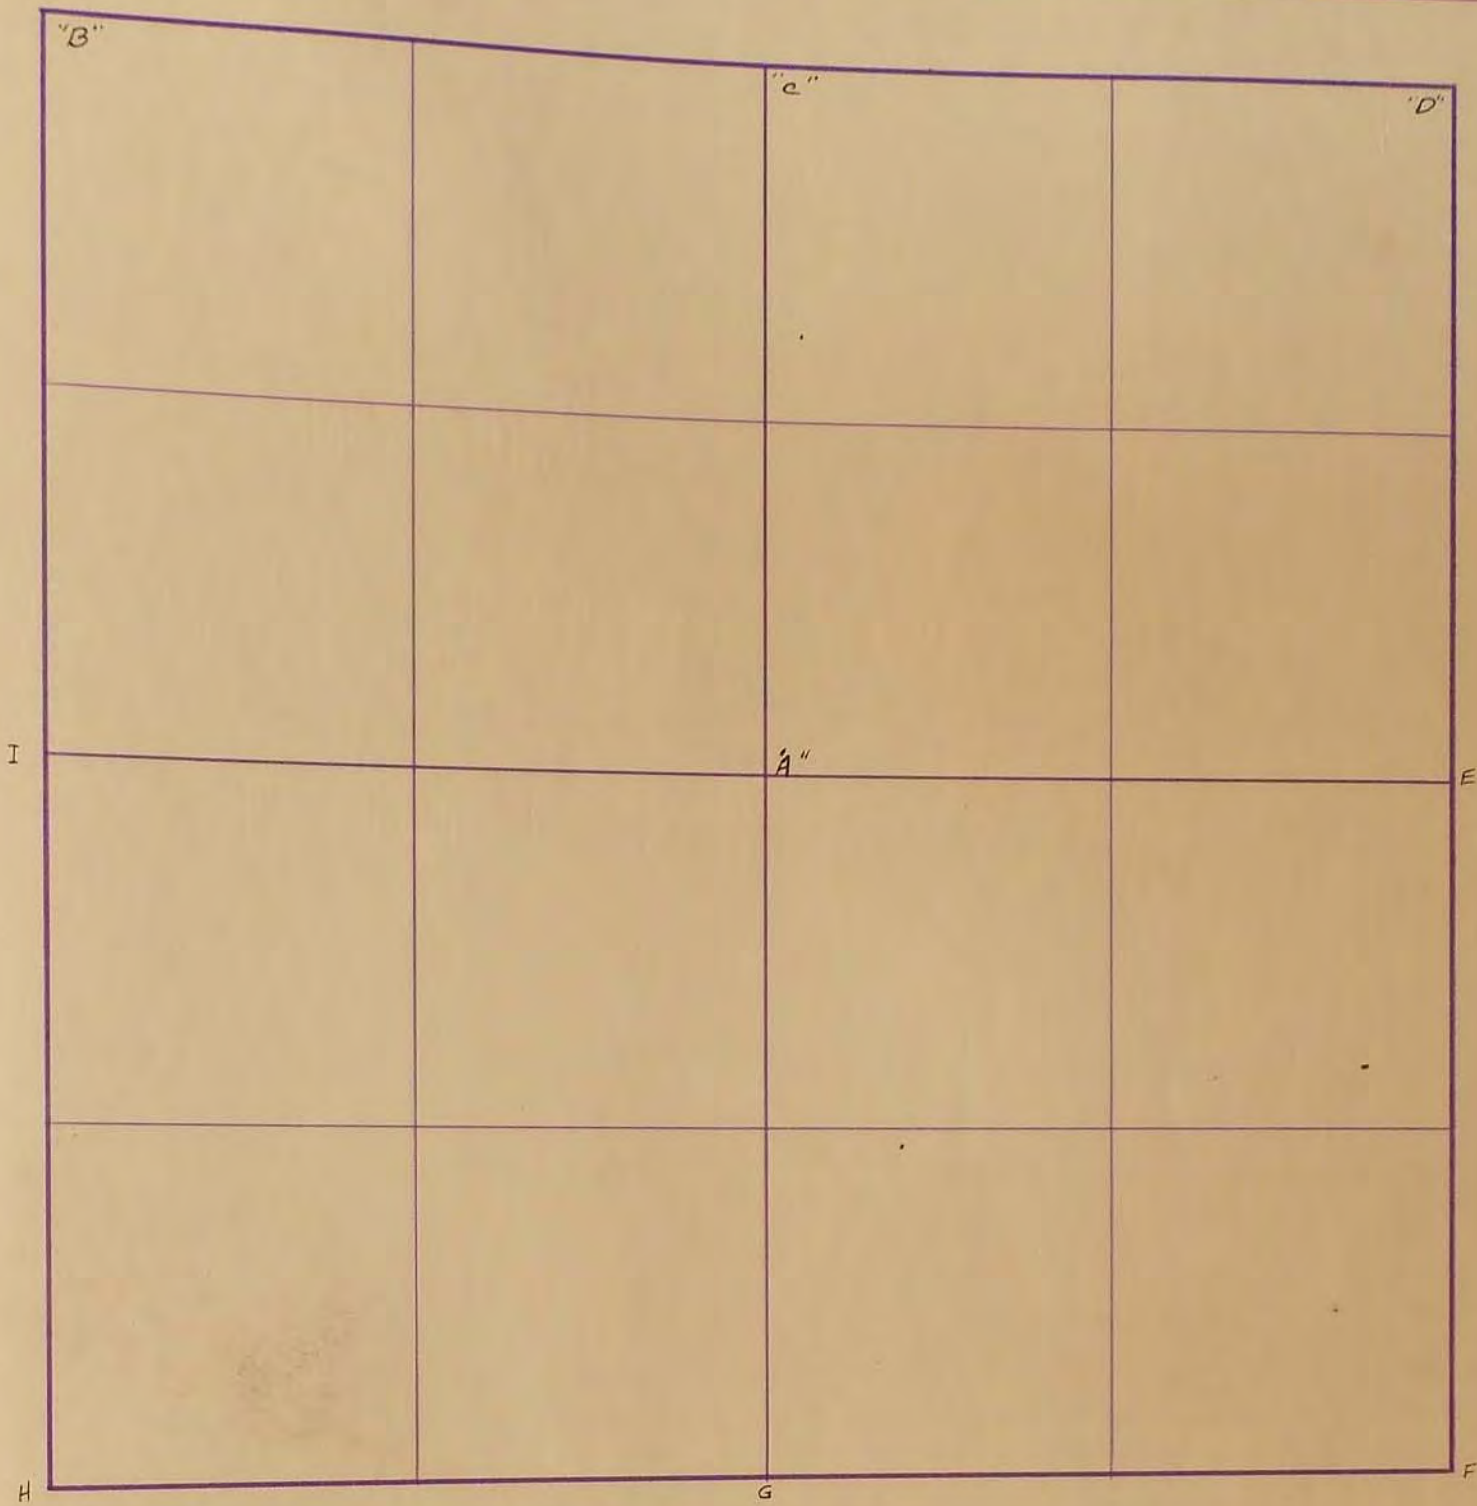

Aug. 27, 1936 - County Line

"B" "Concrete Stone" 150' West of road running south 21.8' East of Culvert. R.P. Tack in Fence post N.W. 31.5' R.P. Tack. in fence post N.E. 35.4'

"c" "Concrete Stone" R.P. concrete marker "X" on Box Colv. East SW- 7985' 4-21-69
 S. 33.0' R.P. concrete marker North 33.0'. "X" " " " " NW- 7985'
 "D" Iron Pin "Assumed" R.P. Nail & cap in Dead end Barricade N.W. 29.7
 R.P. Nail & cap in P.P. S.E. 45.7'

"H"

2
3
4
5
6
7
8
9
10
11
12
13
14
15
16
17
18
19
20
21
22
23
24
25
26
27
28
29
30
31
32
33
34
35
36