


SURVEYOR'S RECORD

Section 30

Township 106

Range 39

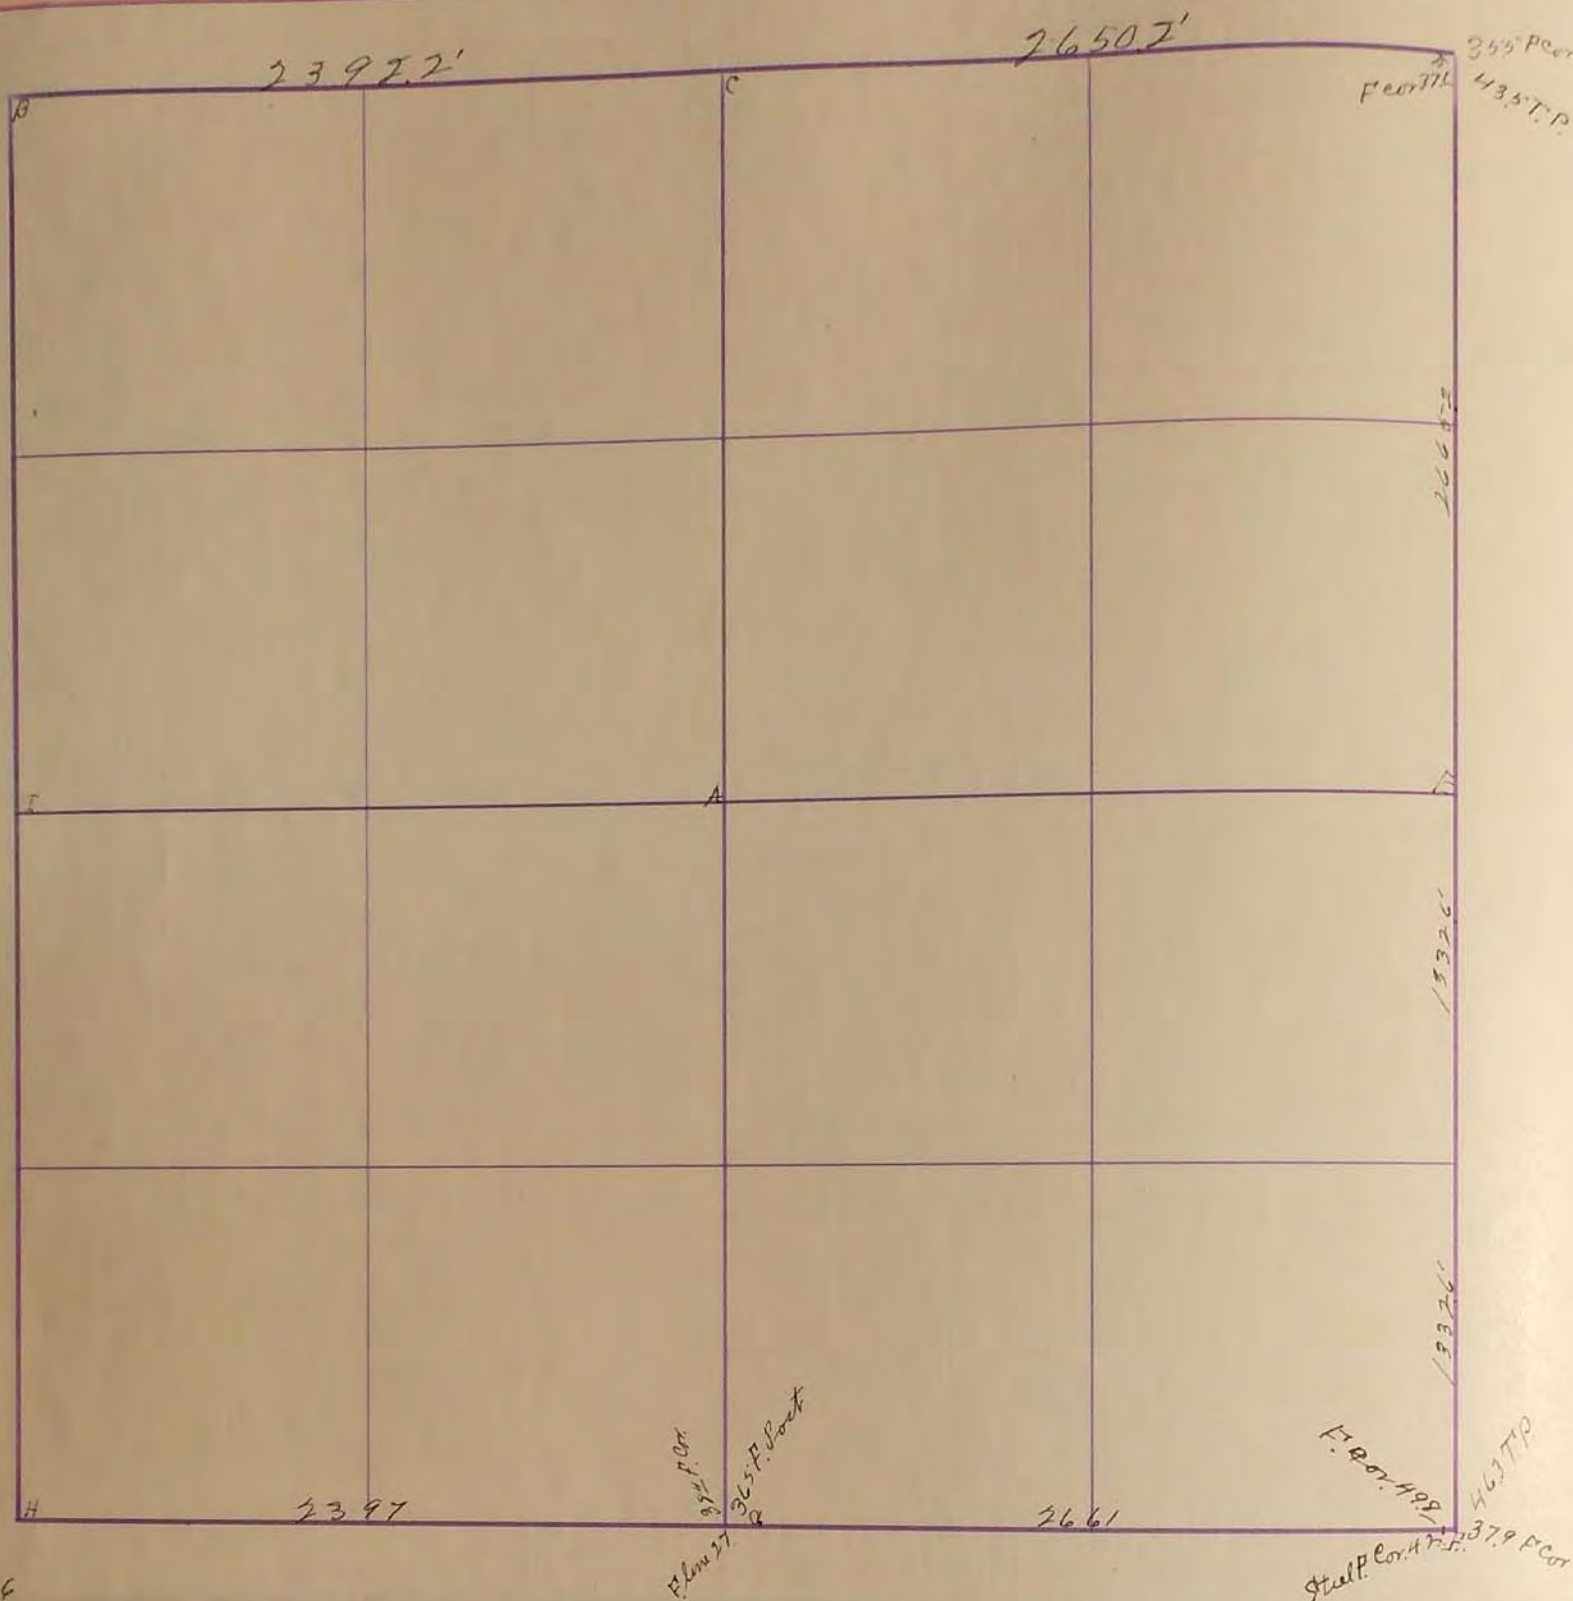

Nov. 2 1926

June 3 - 1931

D. Found old corner

E. Established

F. Found old corner.

"F" Concrete Stone: R.P. Tack in Cor. fence post N.W. 48^o'

R.P. Edge of Steel cor post NE 46^o'

"G" Concrete Stone: R.P. Tack in Box Elder NE 47^o'

R.P. Tack in Blazed Cotton wood Tree North 46^o'

R.P. Tack in Cor. fence post N.W. 40^o'

"G" Located Conc. Stone 10" below oil mat. Placed 1/2" ϕ steel

pin above @ 1/2" below oil mat. R.P. N&C. End Post South 51.35'

R.P. N&C. Ash tree N. N/E 52.70'; R.P. N&C. Cor. Post N/W 40.83'

"F" Located Conc. Stone 12" below oil mat surface. Placed 1 1/2" x

1/2" ϕ Re-bar above stone. R.P. N&C. Brace post S/E. 63.80';

R.P. Steel Cor. post pipe N/E 46.64'; R.P. N&C. P.P. N/W 45.31'

30
31

