


SURVEYOR'S RECORD

Section 30

Township 107

Range 40

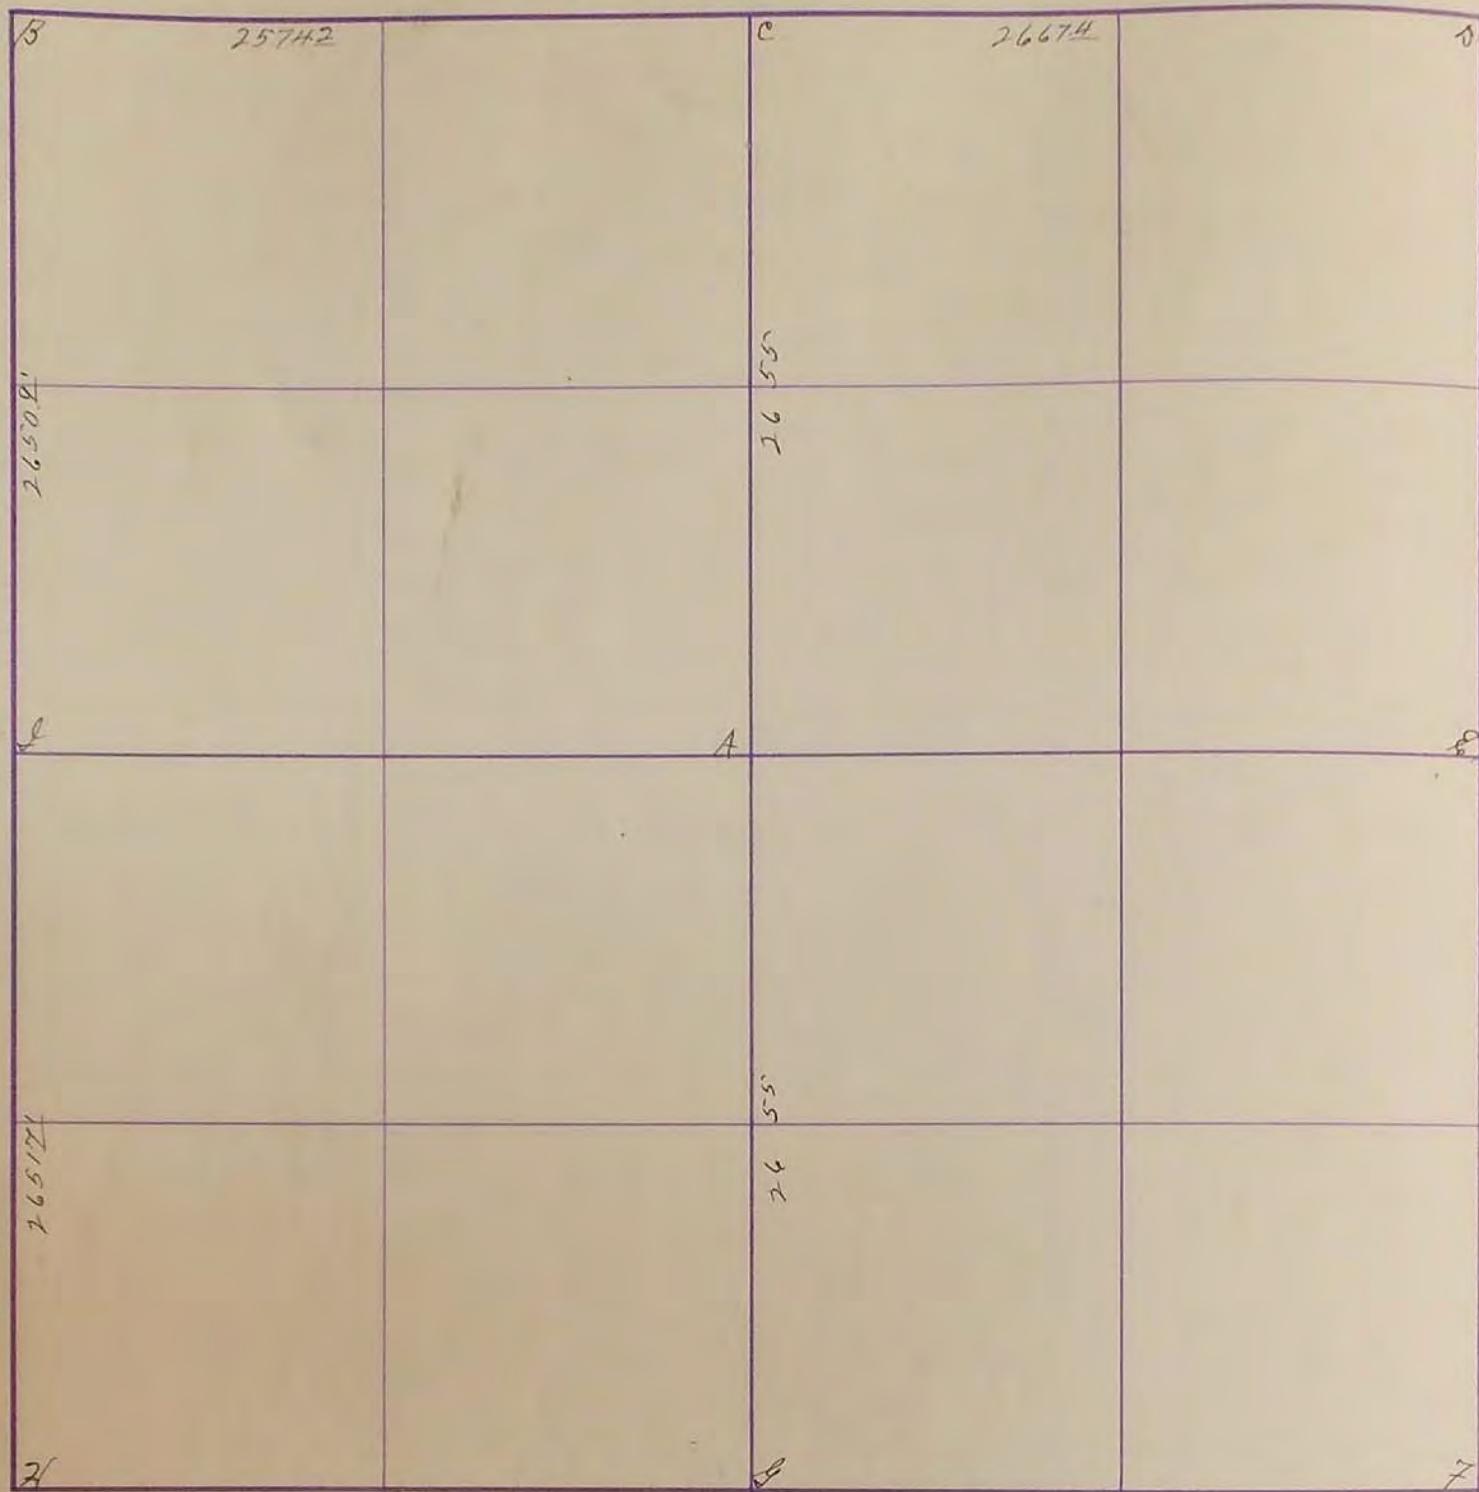

Apr. 16 - 1902

1969

- A. Stake 1x5 N.W. under Fence E.T.H.
- C. Gov. stake 3/4x2' iron pin stone 4x5x8
- B
- D
- E. Cottonwood tree 38' West
- F.
- G. Stone in grade

I Iron Pin R.P. 'X' on
 Conc. Colv. NE. - 48.55', N+C
 T.P. E - 54.55' P.P. W - 50.95'

Gov. stake at C.E.H.

Established A. J. H. Hoolstancroft

February 5 - 1934

"B" Concrete stone with X R.P. tack & Cottonwood tree

N.E. 51'; R.P. tack & cor. fence post ... East N.W. 433'

"C" Concrete stone with + R.P. tack & cor fence post

to on line 32.9'; R.P. tack & fence post ... S.W. 475'

"D" Concrete stone with + tack & cor post S.E. 425'

R.P. tack & cor. fence post S.W. 494

"H" Concrete stone with + tack & cor fence post

N.E. 45.5'; R.P. tack & cor fence post S.E. 450'

"I" Concrete stone with + R.P. tack in cor fence post

east on line 33.3' R.P. tack in fence post S.E. 43.0'

F. A. March


30
31

SURVEY No. _____

Section 30

Town 107

Range 40

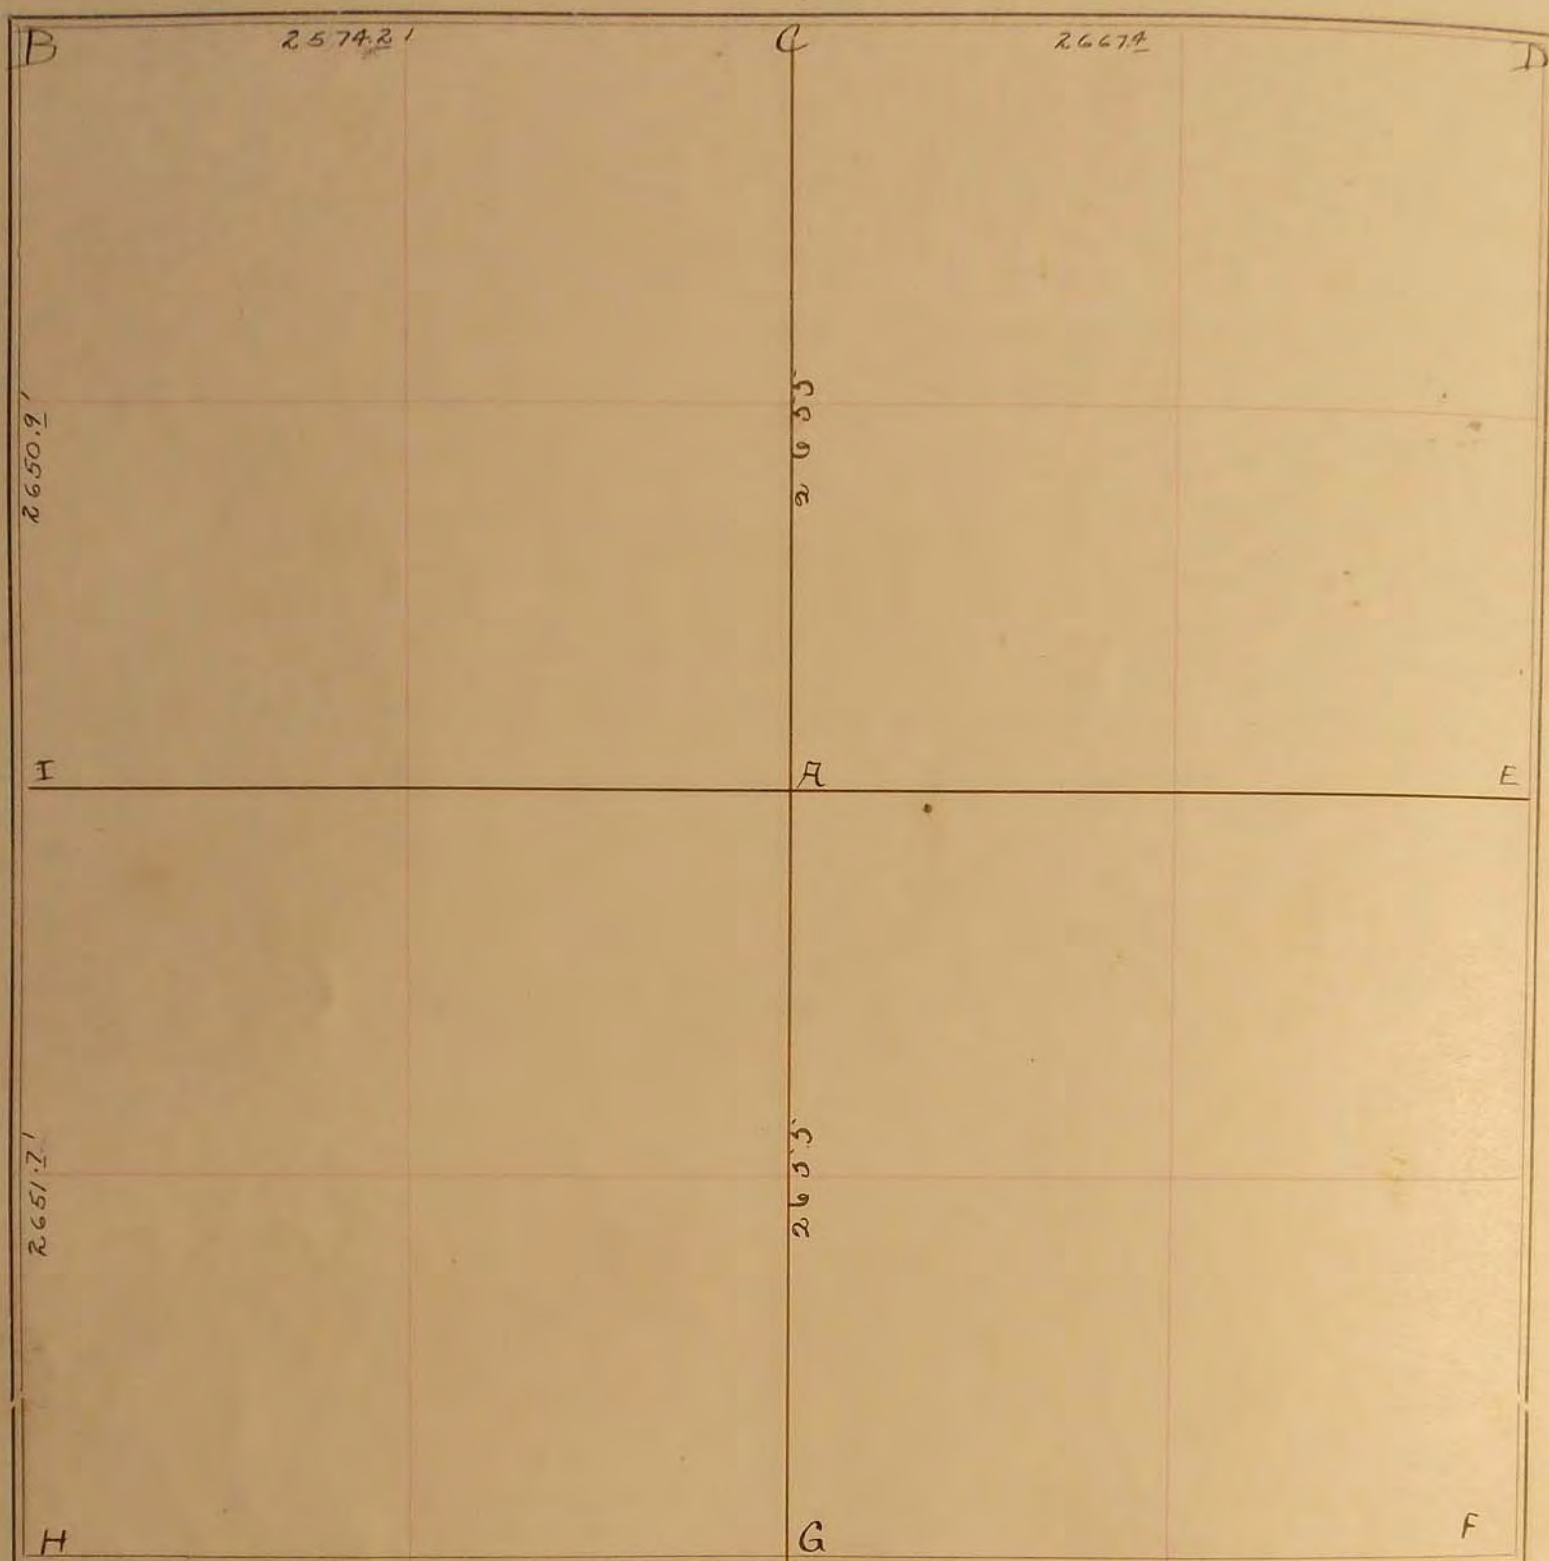

FIELD NOTES.

April, 16, 1902.

A Stake 1x5 in + under fence et w.

B Gov Stake $\frac{3}{4}$ x 2' Iron pin, stone 4x5x8

B

D

E Cottonwood tree 33' west

F

G Stone in grade

Gov. Stake at C, E, G.

Established A

J. W. Woodlunoff

February 5, 1934

"B" - concrete stone with t: R.P. Tack & cottonwood tree N.E. 51.1'; R.P. Tack & cov. fence post N.W. 43.3';

"C" - concrete stone with t: R.P. Tack & cov. fence post So. on line 32.9'; R.P. Tack & field post S.W. 47.5';

"D" - concrete stone with t: Tack & field post S.E. 42.5'; R.P. Tack & corner fence post S.W. 47.5';

"H" - concrete stone with t: Tack & cov. fence post N.E. 45.5'; R.P. Tack & cov. fence post S.E. 45.0';

"I" - concrete stone with t: R.P. Tack in cov. fence post East on line 33.5'; R.P. Tack in fence post S.E. 45.0';

J. A. March