


MURRAY COUNTY.

Section 31

10798 McGill-Warner Co., Blank Book Manufacturers, St. Paul.

Township 107

Range 40

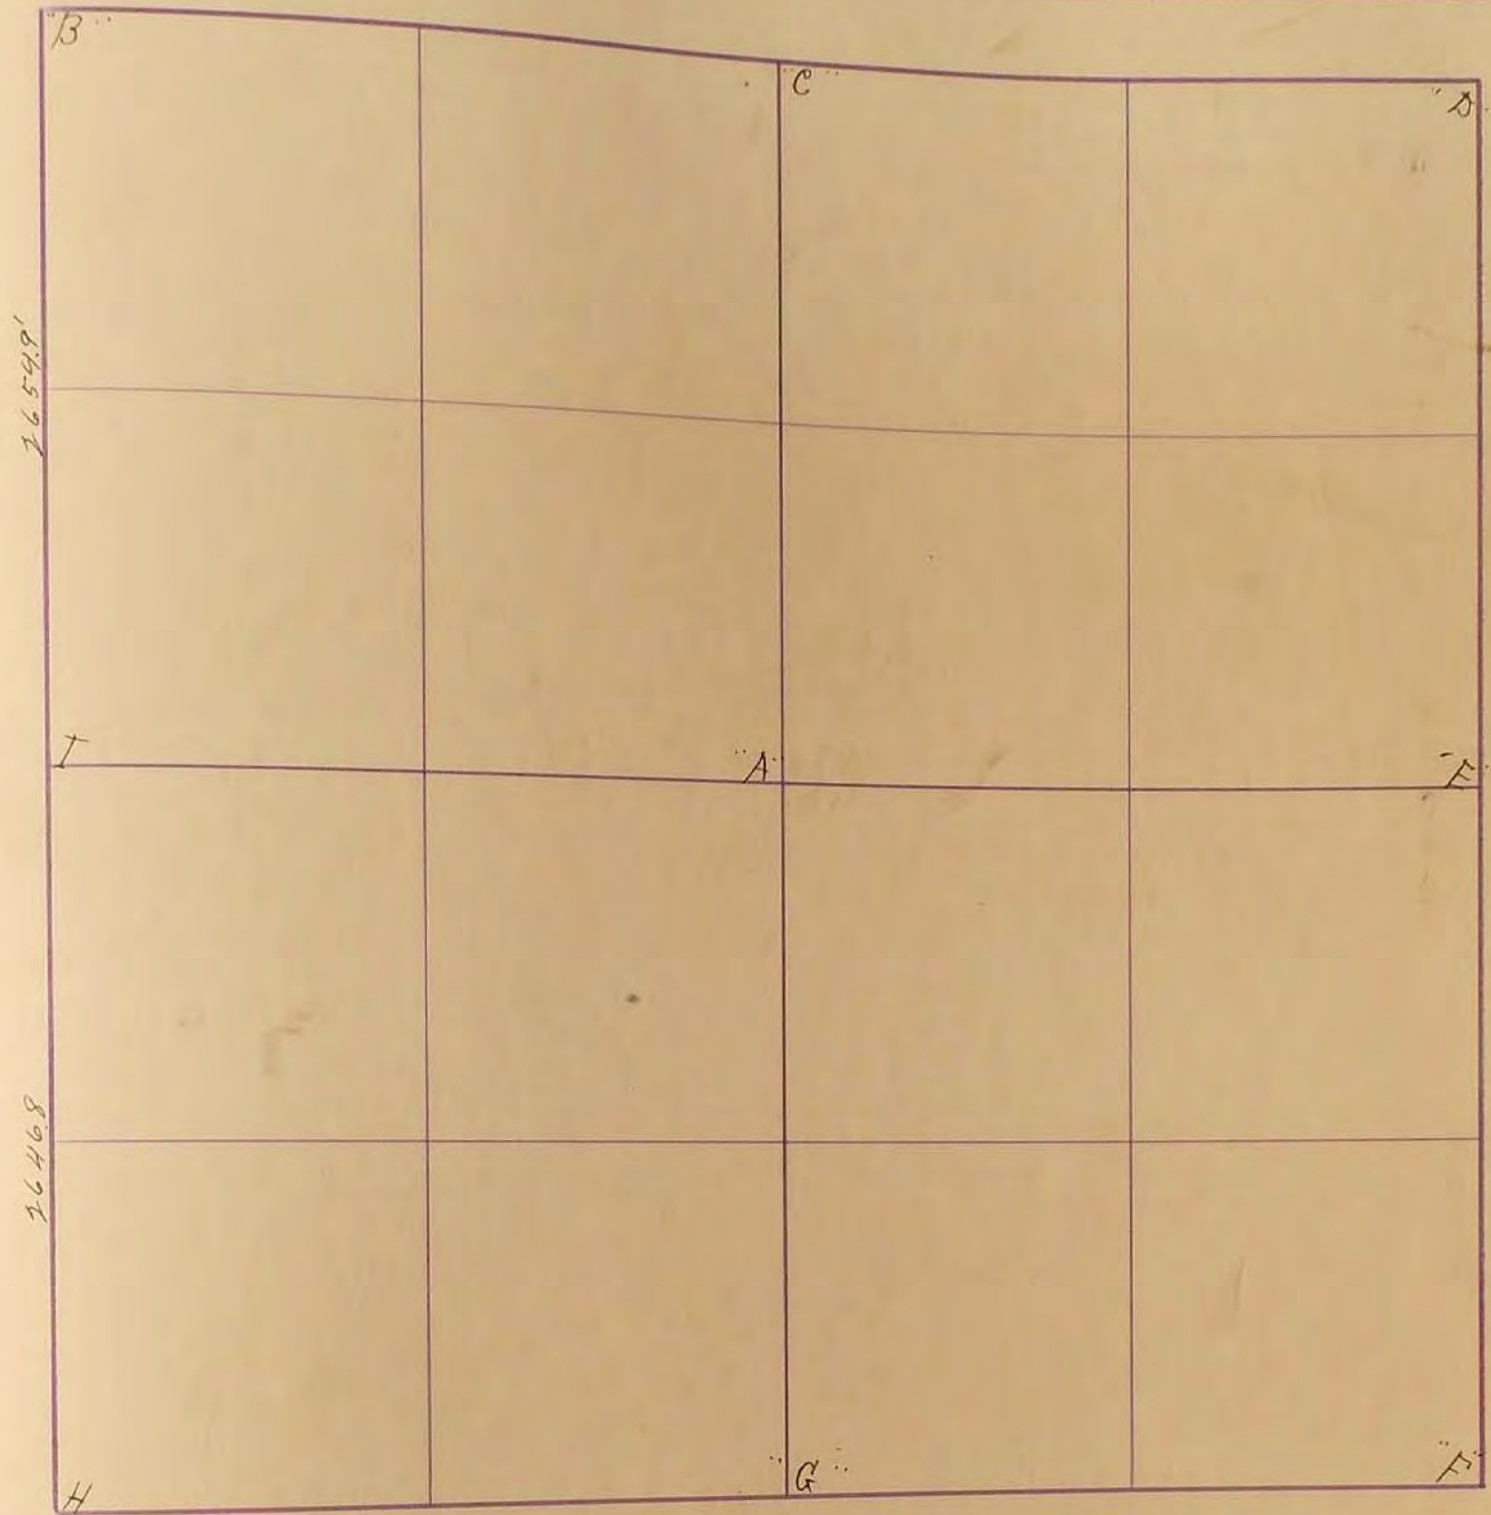

Feb 5-1934

"B" concrete stone with cross R.P. Lock and cor. fence post N.E. 45.5; R.P. Lock and cor. fence post S.E. 45.0

"I" concrete stone with R.P. Lock and cor. fence post East on line 33.3 R.P. Lock and fence post N.E. 41.2


"H" concrete stone with R.P. Lock and Tel. Pole N.W. 43.8 R.P. Lock and cor. fence post S.W. 44.9 F.A. March

1969

"I" Iron Pin R.P. "X" on Apron
R.C.P. E — 40.60' SE — 52.45'
NW — 40.00' SW — 40.45'

"B" Iron Pin R.P. N.C. T.P. NE — 88.90
N.C. P.P. N.W. — 70.30' Top of
Steel fe. Post W — 71.60'
Lath on Elm SE — 137.05'

30
31
32
33
34
35
36

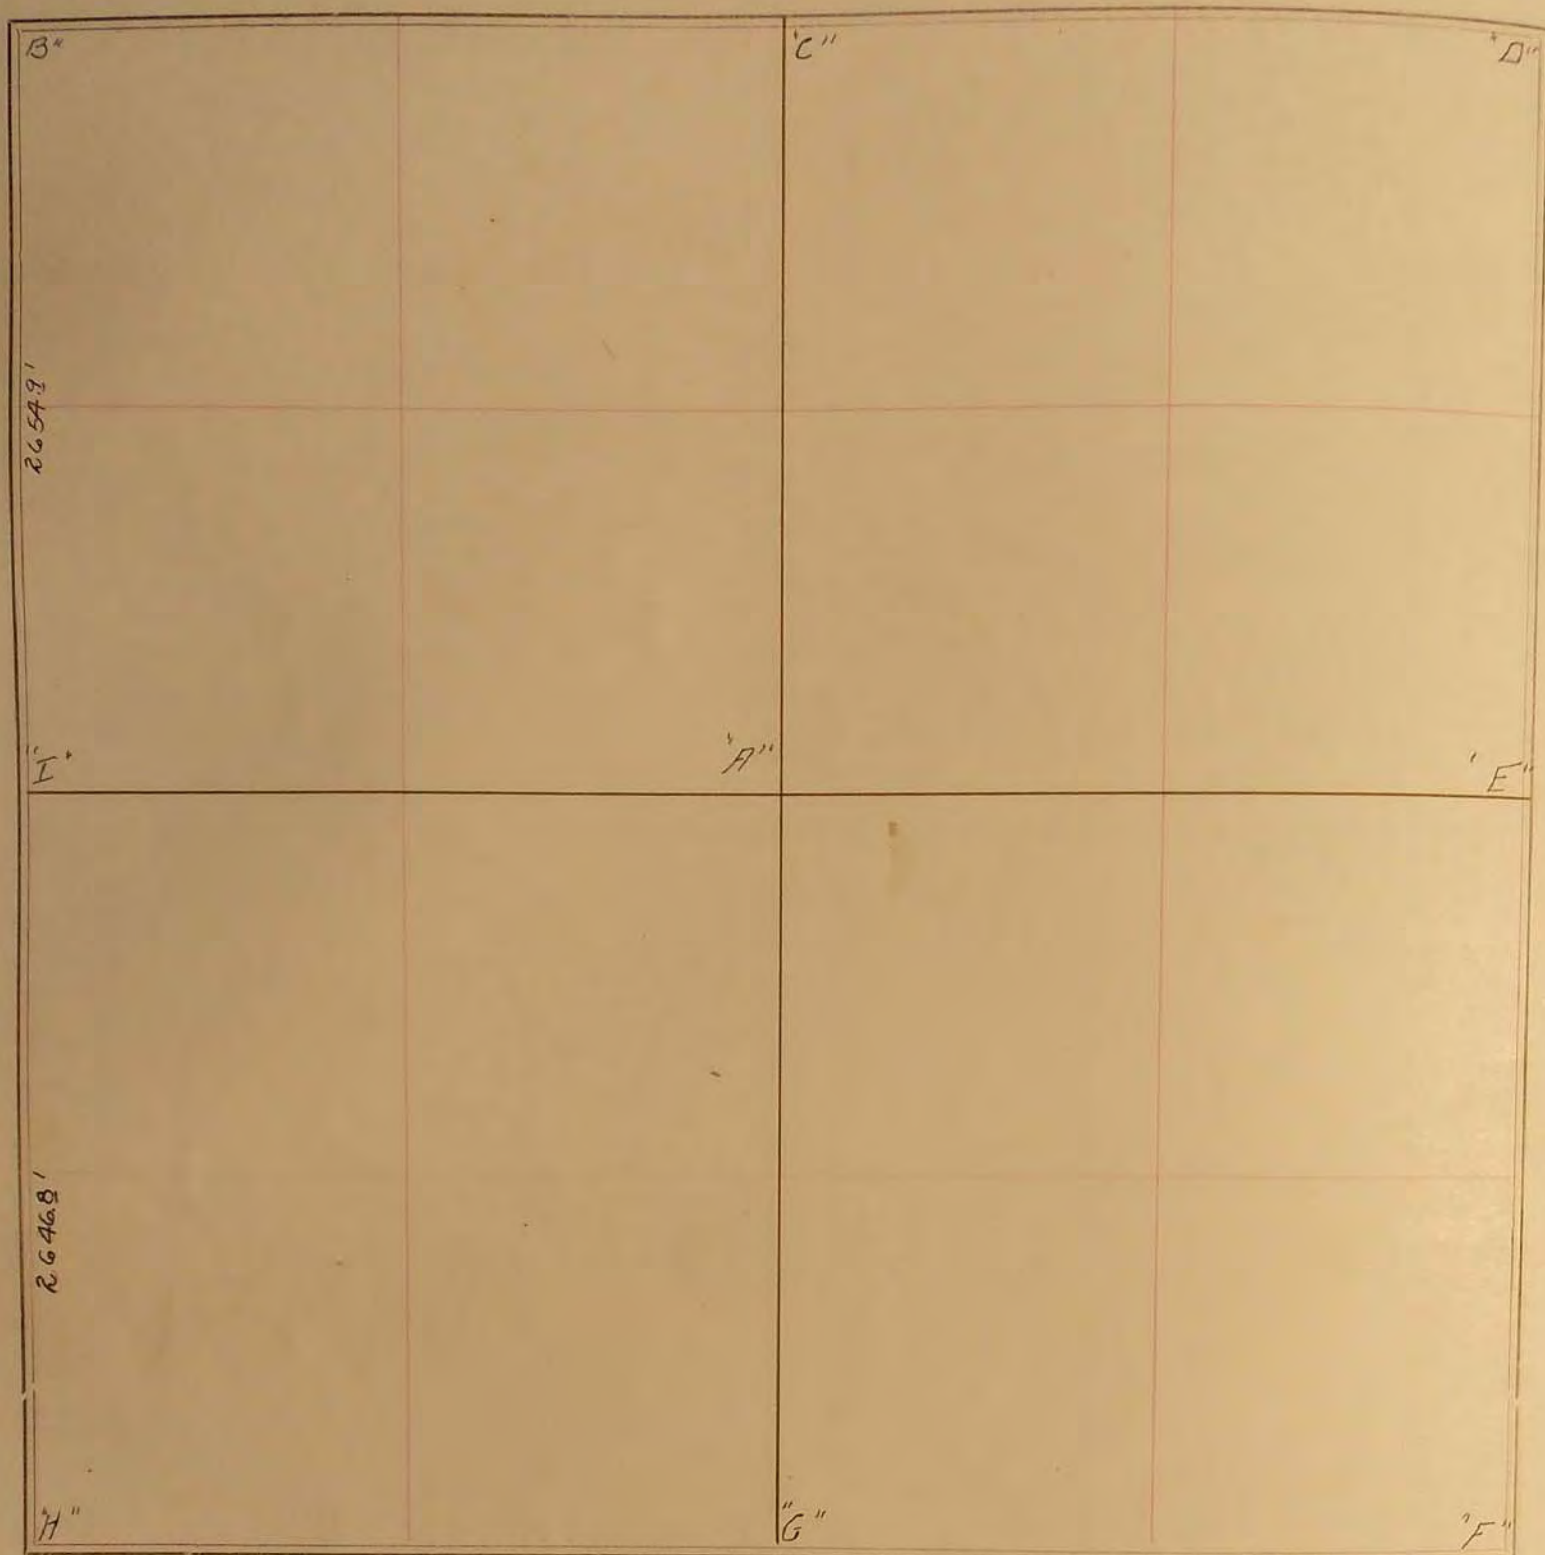SURVEY No. 5112Section 31Town 107Range 40

FIELD NOTES.

February 5, 1934

- "B" - concrete stone with cross. R.P. Tack + cov. fence post N.E. 45.5'; R.P. Tack + cov. fence post S.E. 45.0'
- "I" - concrete stone with +; R.P. Tack + cov. fence post East on line 33.3'; R.P. Tack + fence post N.E. 41.9'
- "H" - concrete stone with +; R.P. Tack + set pole N.W. 42.8'; R.P. Tack + cov. fence post S.W. 44.9'
- S. to mark.