


SURVEYOR'S RECORD

Section 33

Township 107

Range 40

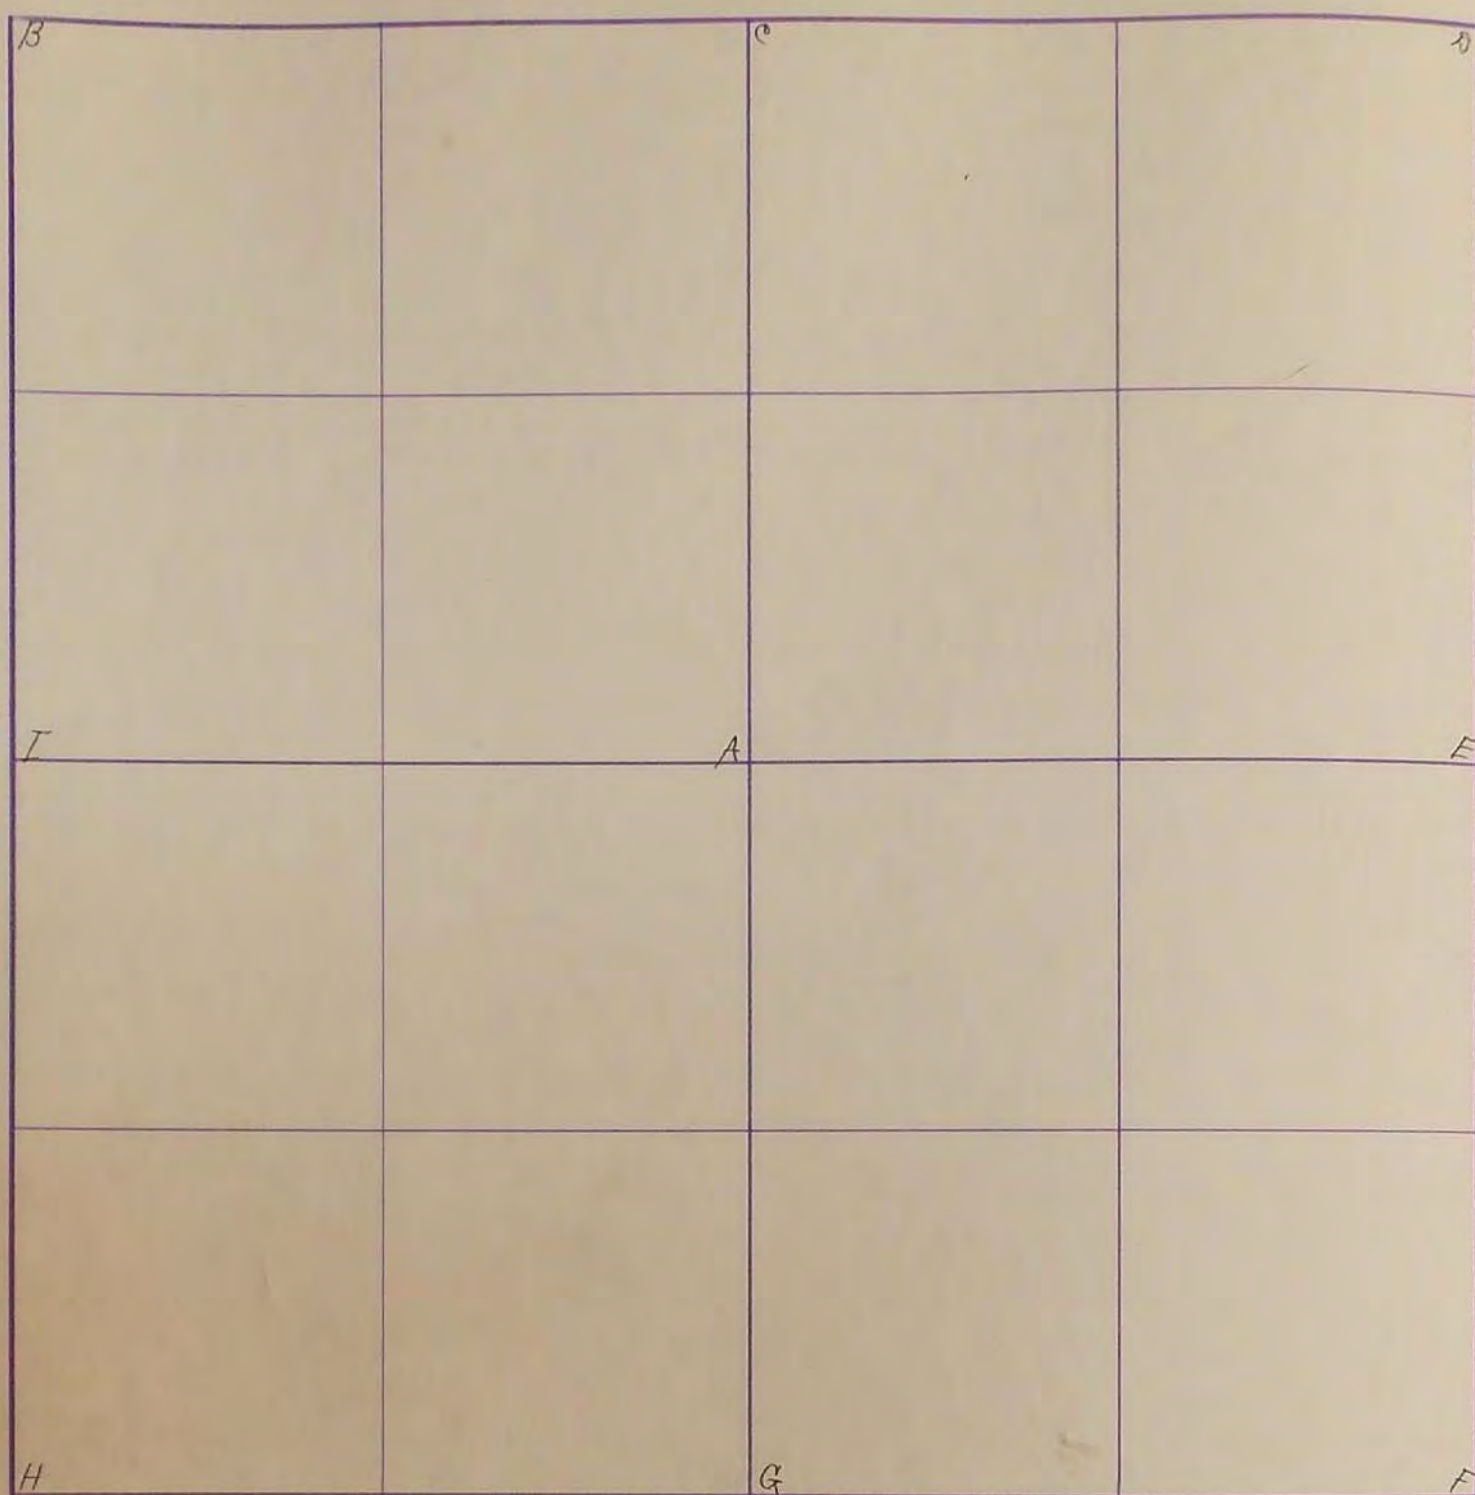

E. stone cast iron pipe & brick bats.

Boulder 467 S.E. F. Post 467' S.W.

D. stone pop bottle. 2 pieces were cable 7' long

Fence cor. 467 S.E. 467' N.E.

J.H. Hoalstencraft

'H' Found Stone 4' below Road, Placed Iron Pin below Road

N. 40.	1 st T.C.T.	41.04'	S.E.
R.P. N. 40.	1 st O.F.P.	47.00'	SW.
N. 60.	1 st P.P.	43.51'	N.W.
N. 60.	2 nd O.F.P.	67.95'	S.E.

SURVEY No. _____

Section 32

Town 107

Range 40



FIELD NOTES.

F Stone, cast iron pipe + Brick lotto Boxelder 46.7 SE. F. part 46.7 SW.
 D. Stone, pop bottle and two pine wire cable 2' long. F. wt. 46.7 S.E + 46.7 NE
 J. Woodhouse