


MURRAY COUNTY.

Section 33
 10785 McGinn-Warner Co., Blank Book Manufacturers, St. Paul.

Township 105

Range 42

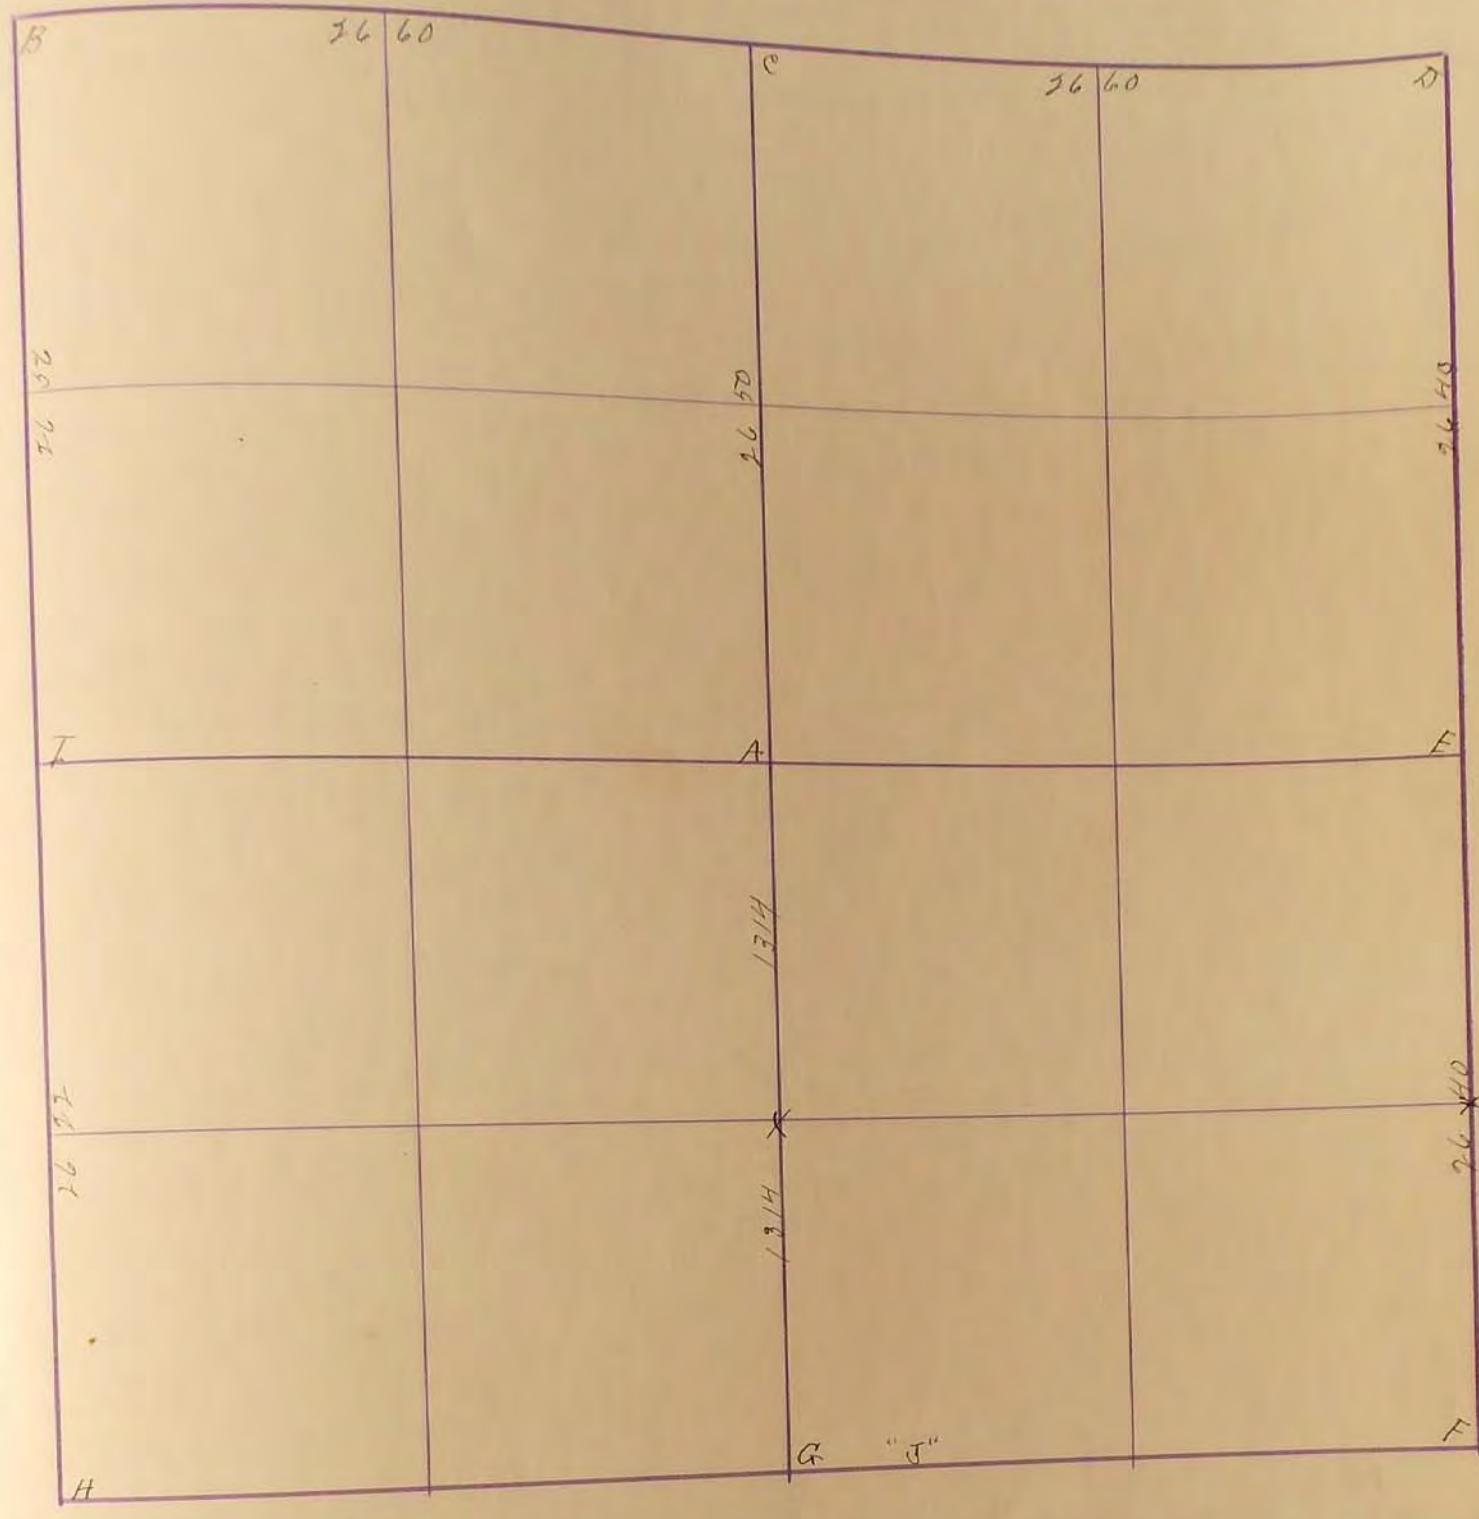

Nov. 6-1902

- A. Stone 6x8x12
- B. Old Flue
- C. 5 stones 10x10x5 - 2 on top of one
- D. Stone in grade iron pin under
- E. Stone west of grade
- F. Stone 10x12x18
- G. 8x10x16
- H. Gov. mound & Pits & Stake
- I. Stone in grade

Conrad Sept. 7, 1977
 Cono. Monument
 Top Steel Post 52.34' N.
 N. 40. in Post. 59.76' S.W.
 N. 40. in Post. 47.19' S.E.

Gov. cor. B D H I.
 Established C E F & A X.

J. H. Woolstenhulme

- "J" Stone: R.P. Tack in Cor. fence post SW. 47⁵'
 R.P. Tack in Cor. fence post SE. 40³'
- "G" Concrete Stone: R.P. Tack in Cor. fence post North on Line 34.4'
 R.P. Tack in Gate post SW. 46⁰'
- "H" Concrete Stone: R.P. Edge of steel post South Hub @ Bottom 32.0'
 R.P. Edge of " " SE " " " 40⁸'


32
 33
 34
 35
 36

SURVEY No. _____

Section 33

Town 105

Range 42

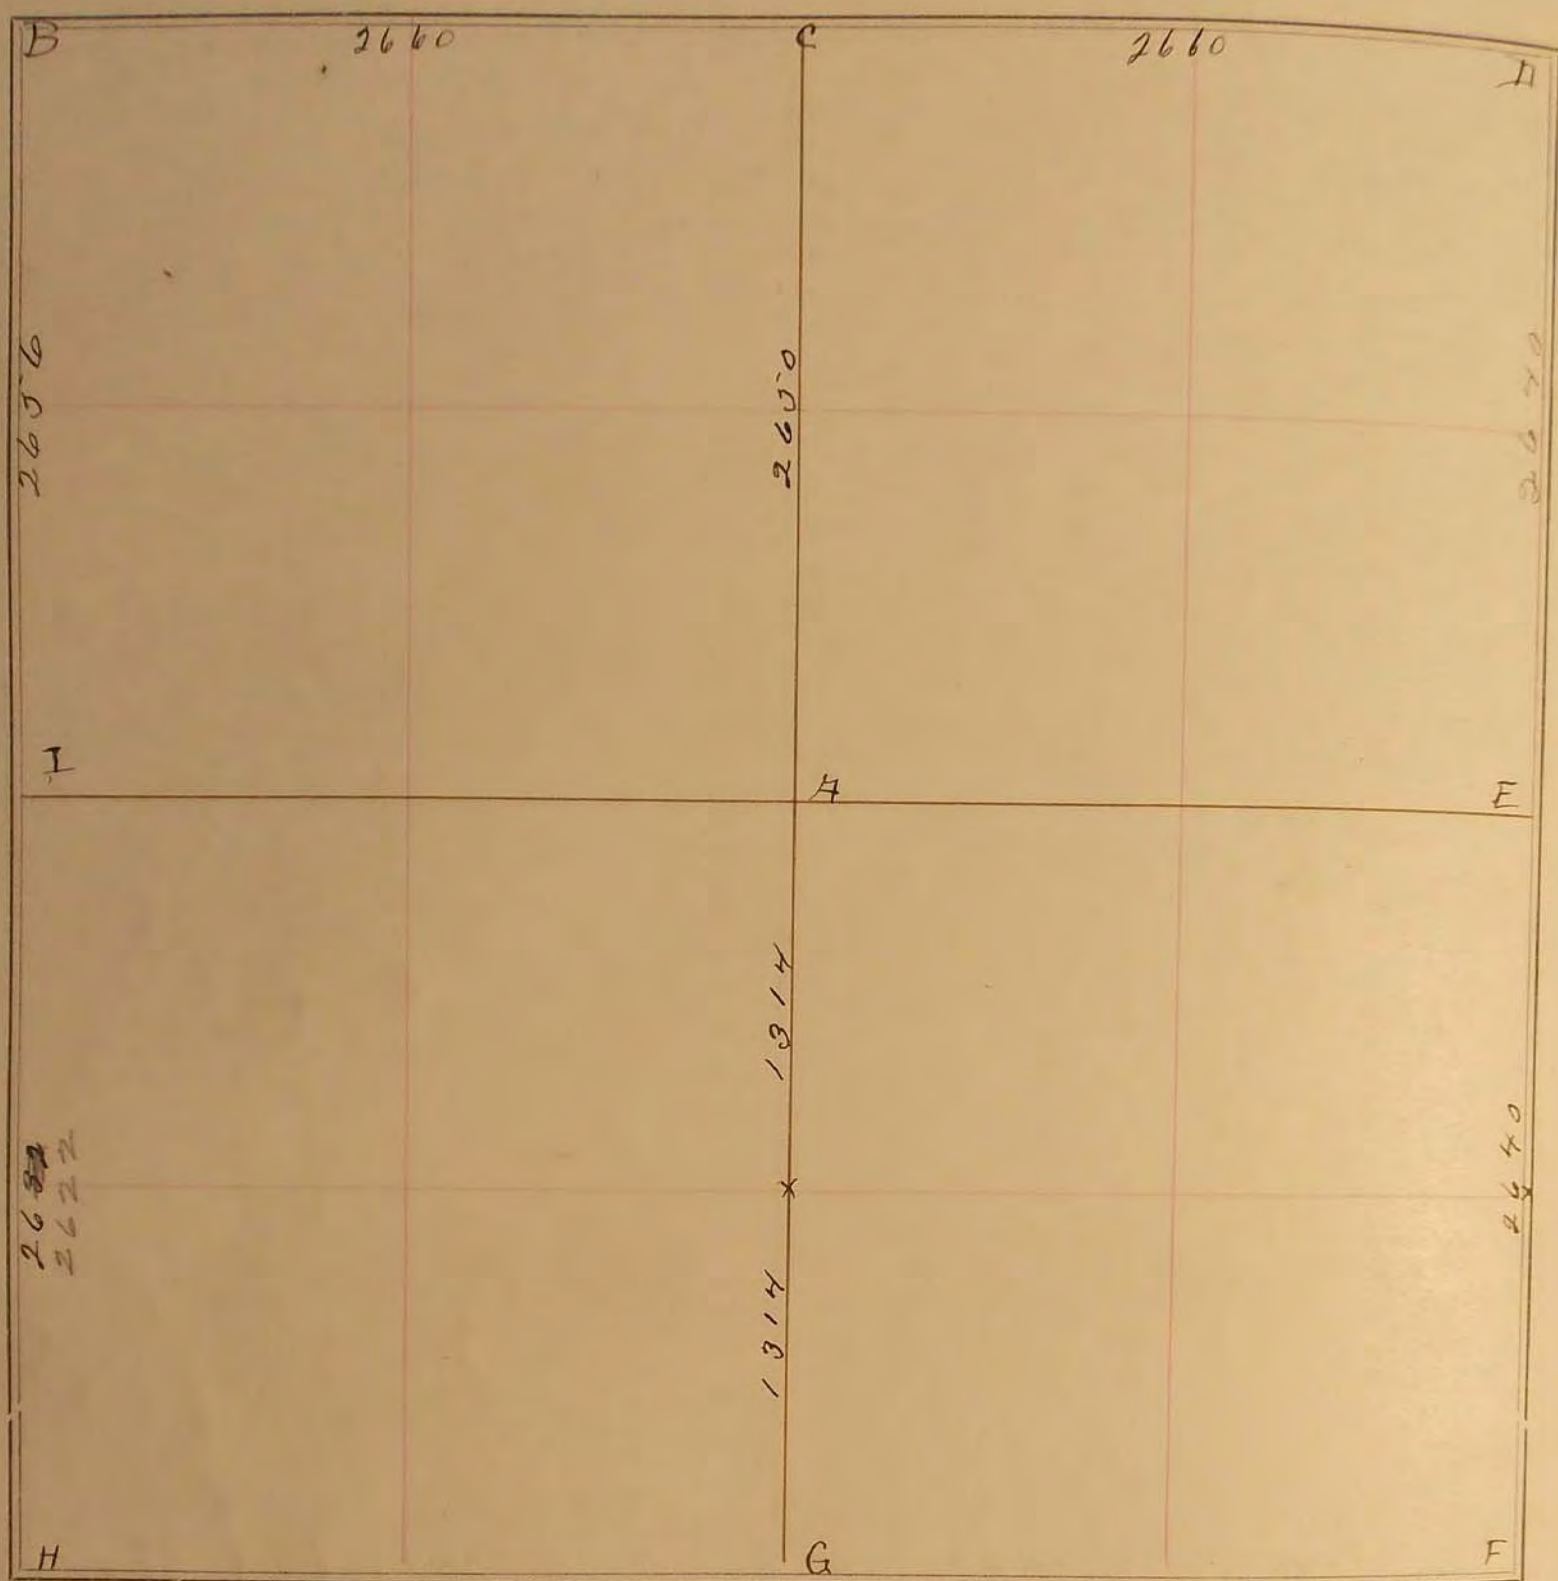

FIELD NOTES.

Nov. 6, 1902,

A Stone 6x9x12

B Old flue

C 3 stones 10-10-5, 2 on top of one.

D Stone in grade Iron pin under

E " west of grade

F " 10x12x18

G " 8x10x16

H Gov mound & pits & stake.

I Stone in grade.

Gov. cor. B.D.H.I.

Established C + E, F G, A, X.

J. W. Woolstenholpe