


# MURRAY COUNTY.

Section 33

10798 McGill-Warner Co., Blank Book Manufacturers, St. Paul.

Township 107

Range 40

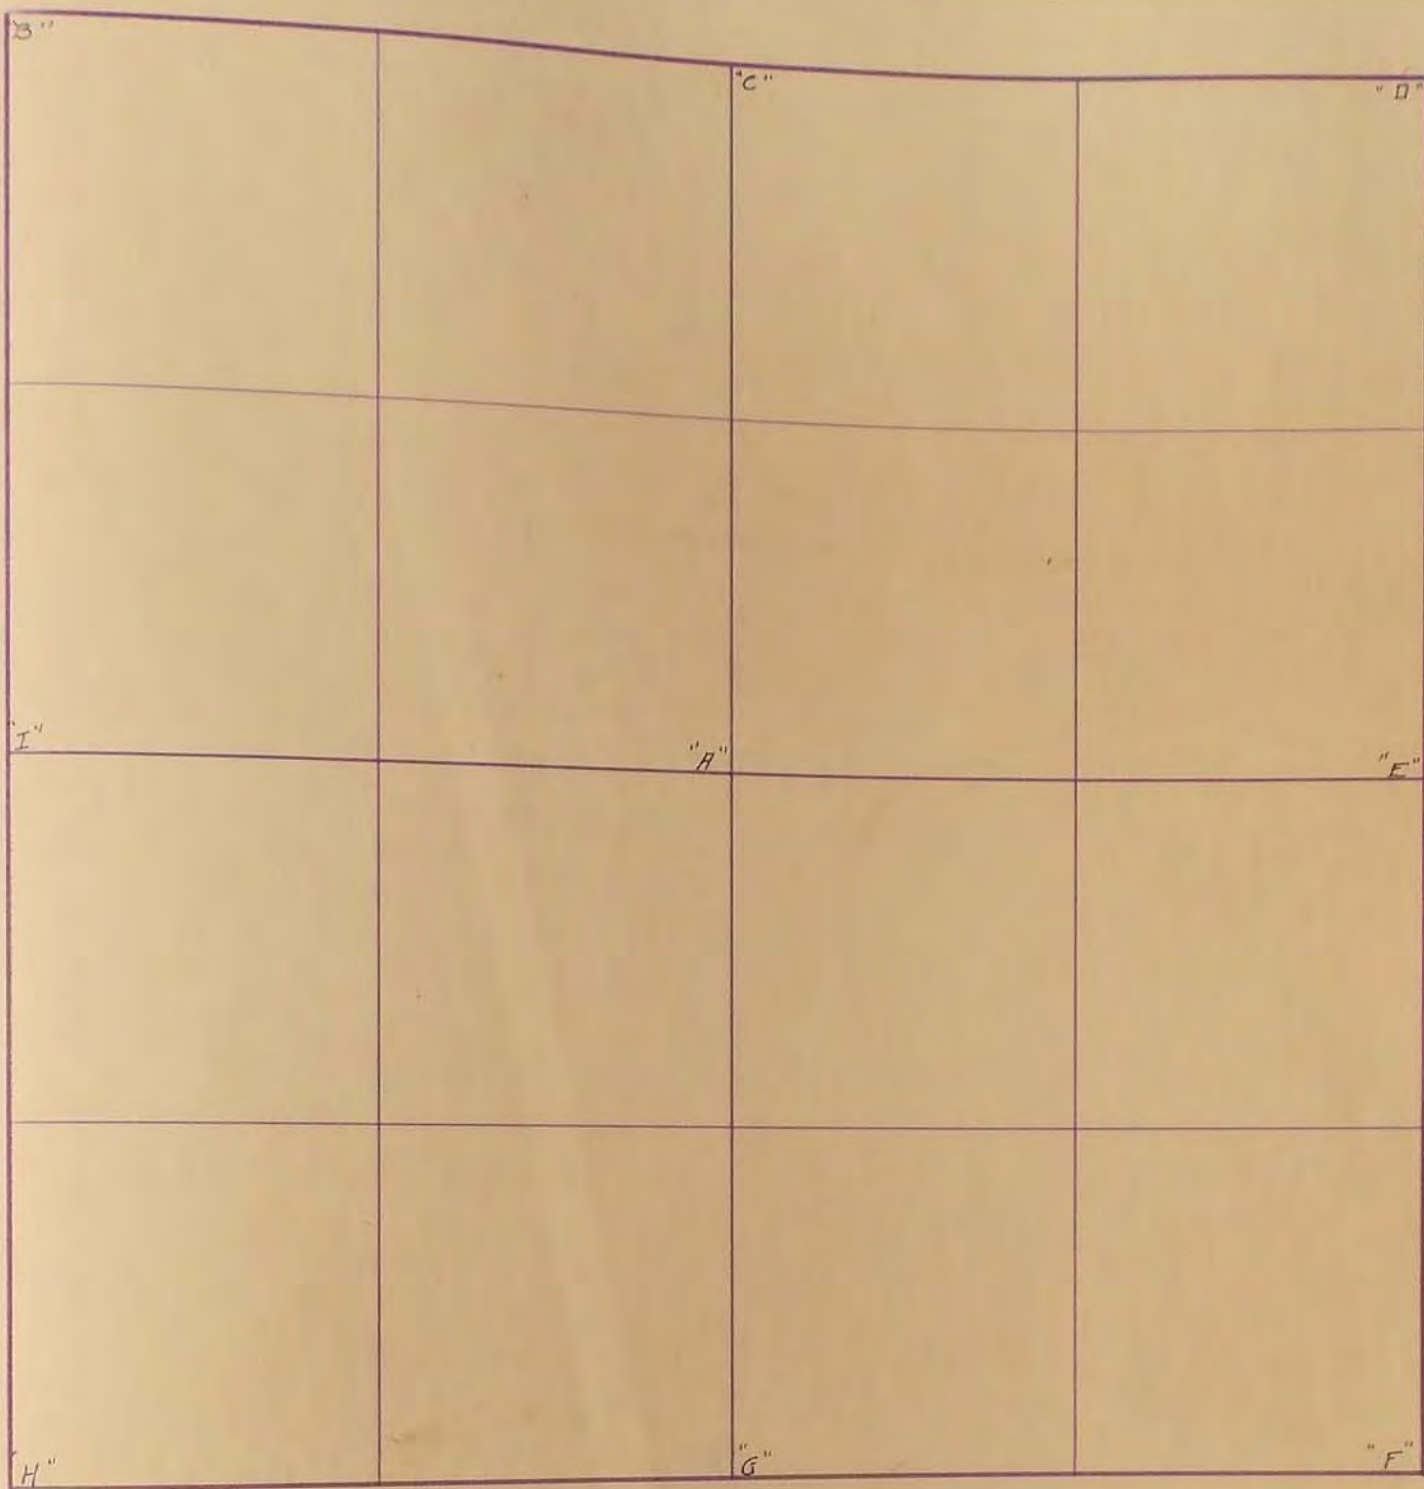

"B" "Stone": R.P. Tack in cor. fence post S.W. 43.5'; R.P. Tack in cor. fence post N.W. 43.0' (VOID)

"C" "Concrete Stone": R.P. Tack in cor. fence post south 36.5'; R.P. Tack in Blazed fence post S.W. 52.2'

"D" "Concrete Stone": R.P. Tack in Tel pole S.E. 44.2'; R.P. Tack cor. fence post N.E. 39.5'; R.P. Edge of steel cor. post S.W. 55.3'; R.P. Center of steel cor. post N.W. 64.4'

"I" "Concrete Stone": R.P. Tack in cor. fence post East on Line 24.2'; R.P. Tack in fence post S.E. 45.5'

"O" "Concrete Stone": R.P. Tack in tel pole N.E. 46.5'; R.P. Tack in Light Pole N.W. 65.2'

"B" Concrete Stone. R.P. Bottle cop in power pole NW 55.50 R.P. Bottle Cop. Placed RE-bar above stone. R.P. Bottle cop in cor. post S.W. 48.25. May 19, 1975

"I" West 1/4 Cor. R.P. Tack P.P. S.W. 89.0'; R.P. Tack, T.P. N.E. 45.2'; R.P. N&C., Cor. Post E. 34.2'

"H" Located Conc. Monu. 24" below Grade. May 15, 1975  
R.P. N&C P.P. N.W. 78.03 N&C Blazed tree S.E. 65.22  
N&C P.P. S.W. 48.05

Sept 1, 1973  
"D" Conc. Monument at Surface of gravel road: R.P. N&C, P.P. 56.37.22'; R.P. N&C, P.P. S.W. 65.50'; R.P. N&C Cor. Post N.E. 37.78'; R.P. N&C, T.P. N.W. 44.32'

Sept 18, 1971  
1/4" Iron Pin - Placed over stone N&C in P.P. 53.89' East  
N&C in P.P. 45.71' N.E.

32  
33  
34  
35  
36