


SURVEYOR'S RECORD

Section 34

Township 107

Range 39

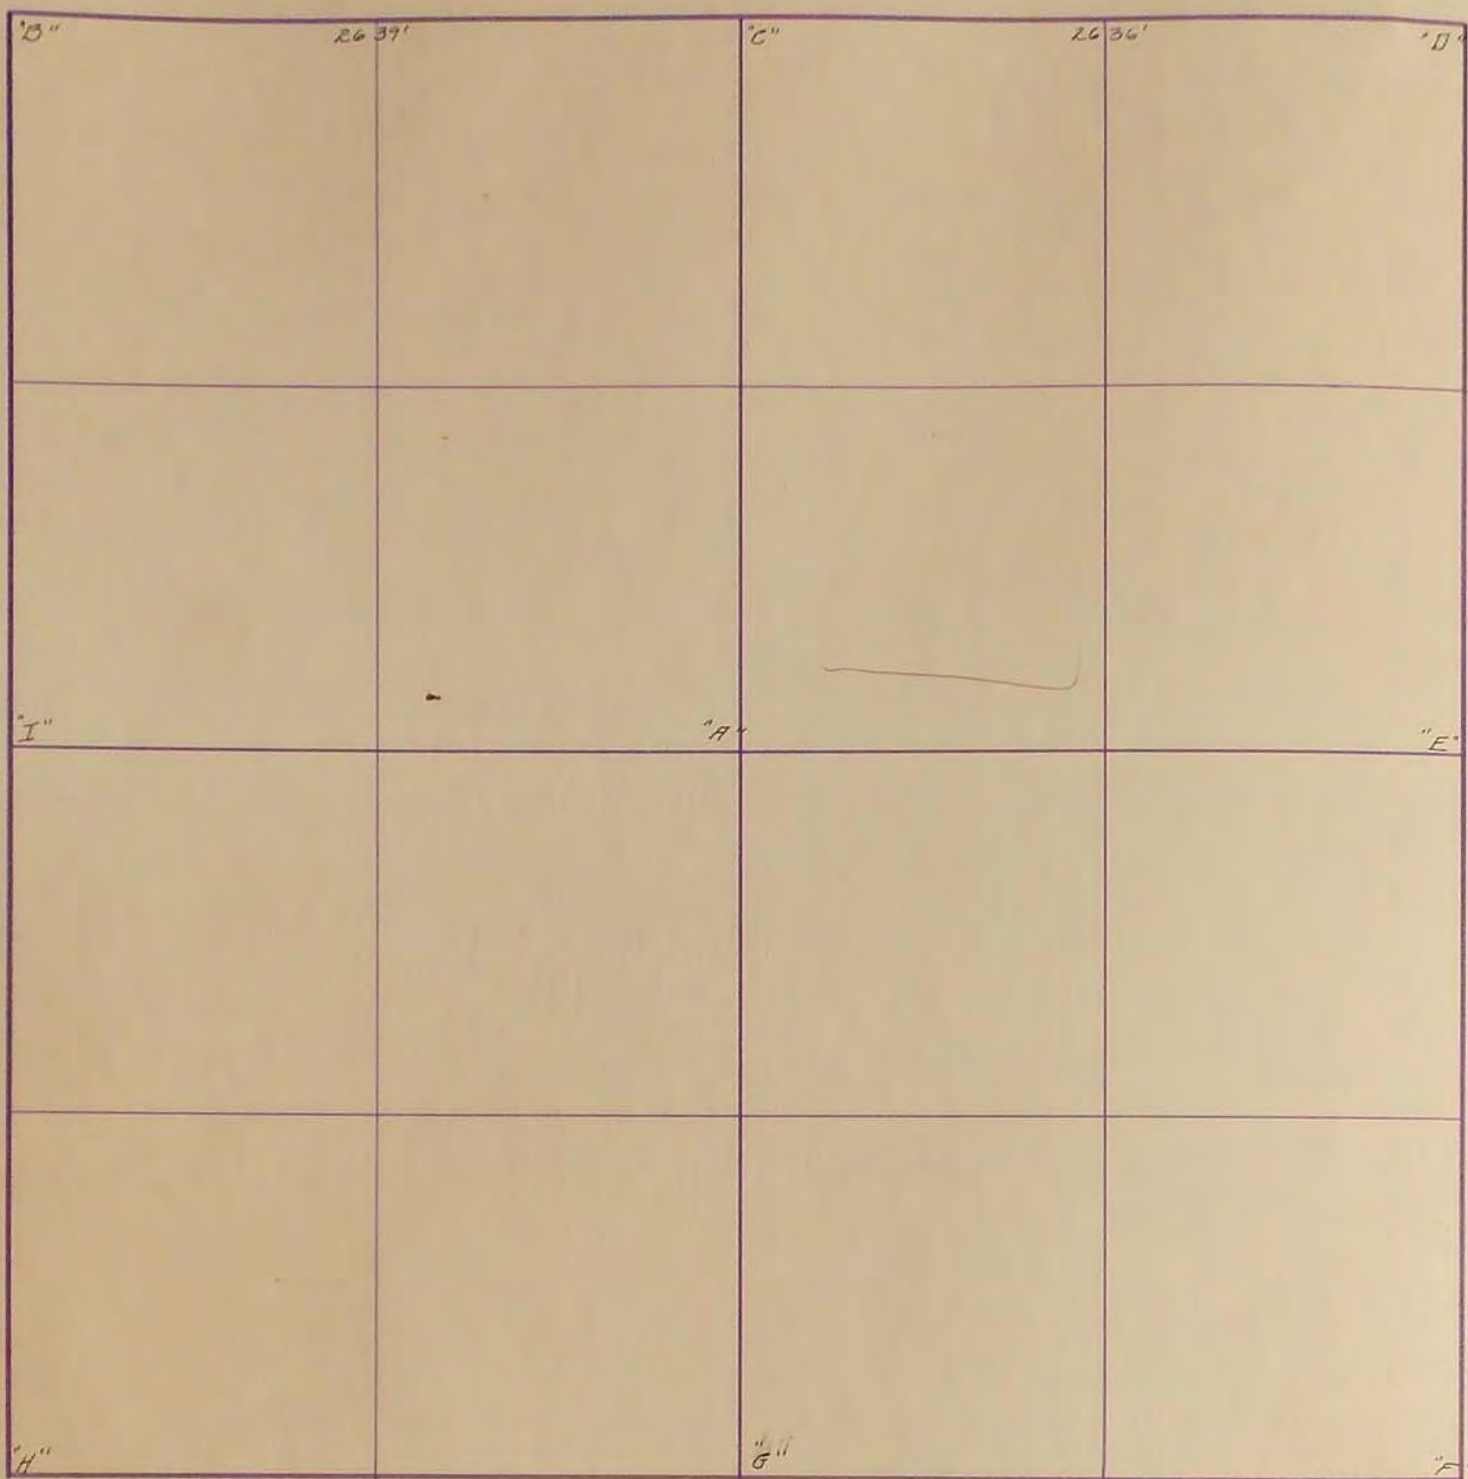

"B" "Concrete Stone" R.P. Tack in Light Pole $50^{\circ} SE$; R.P. Tack in tel pole N.W. 39° R.P. Tack in fence Cor NE 58°

"C" "Concrete Stone" R.P. Top of Steel post North 34° ; R.P. Tack in fence post NE 39° ; R.P. Tack in Cor fence post South 33°


F.R. March

SURVEY No. _____

Section 34

Town 107

Range 39

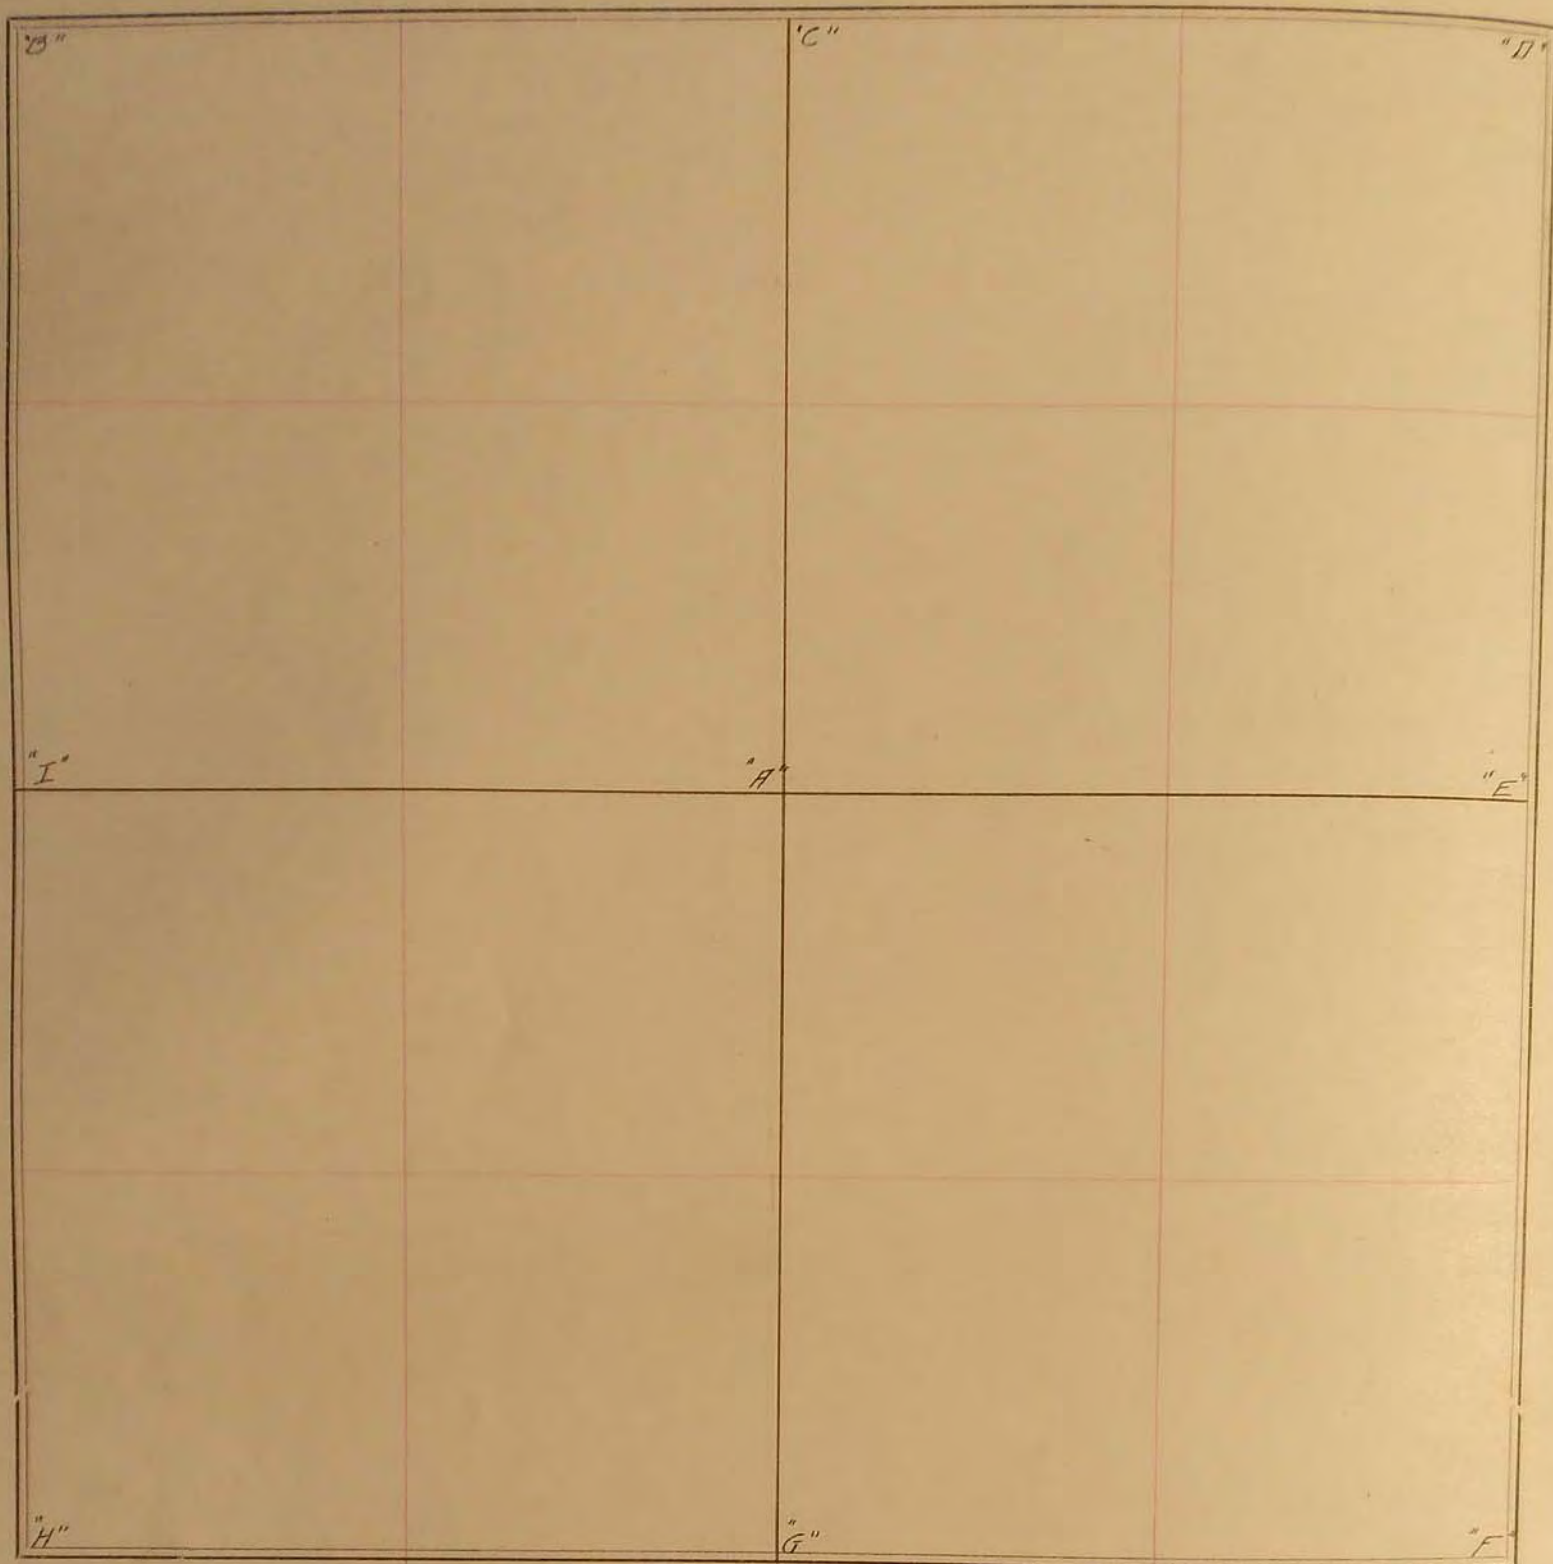

FIELD NOTES.

"B" "Concrete Stone" R.P. Tack in Light Pole $50^{\circ} 2'$ SE. : R.P. Tack in tel pole N.W. $39^{\circ} 6'$: R.P. Tack in fence cor N.E. $58^{\circ} 3'$
 "C" "Concrete Stone" R.P. Top of steel post North 34° : R.P. Tack in fence post N.E. $39^{\circ} 1'$: R.P. Tack in cor fence South $33^{\circ} 4'$: F.A. March.