


MURRAY COUNTY.

Section 35

10798 McGill-Warner Co., Blank Book Manufacturers, St. Paul.

Township 107

Range 39

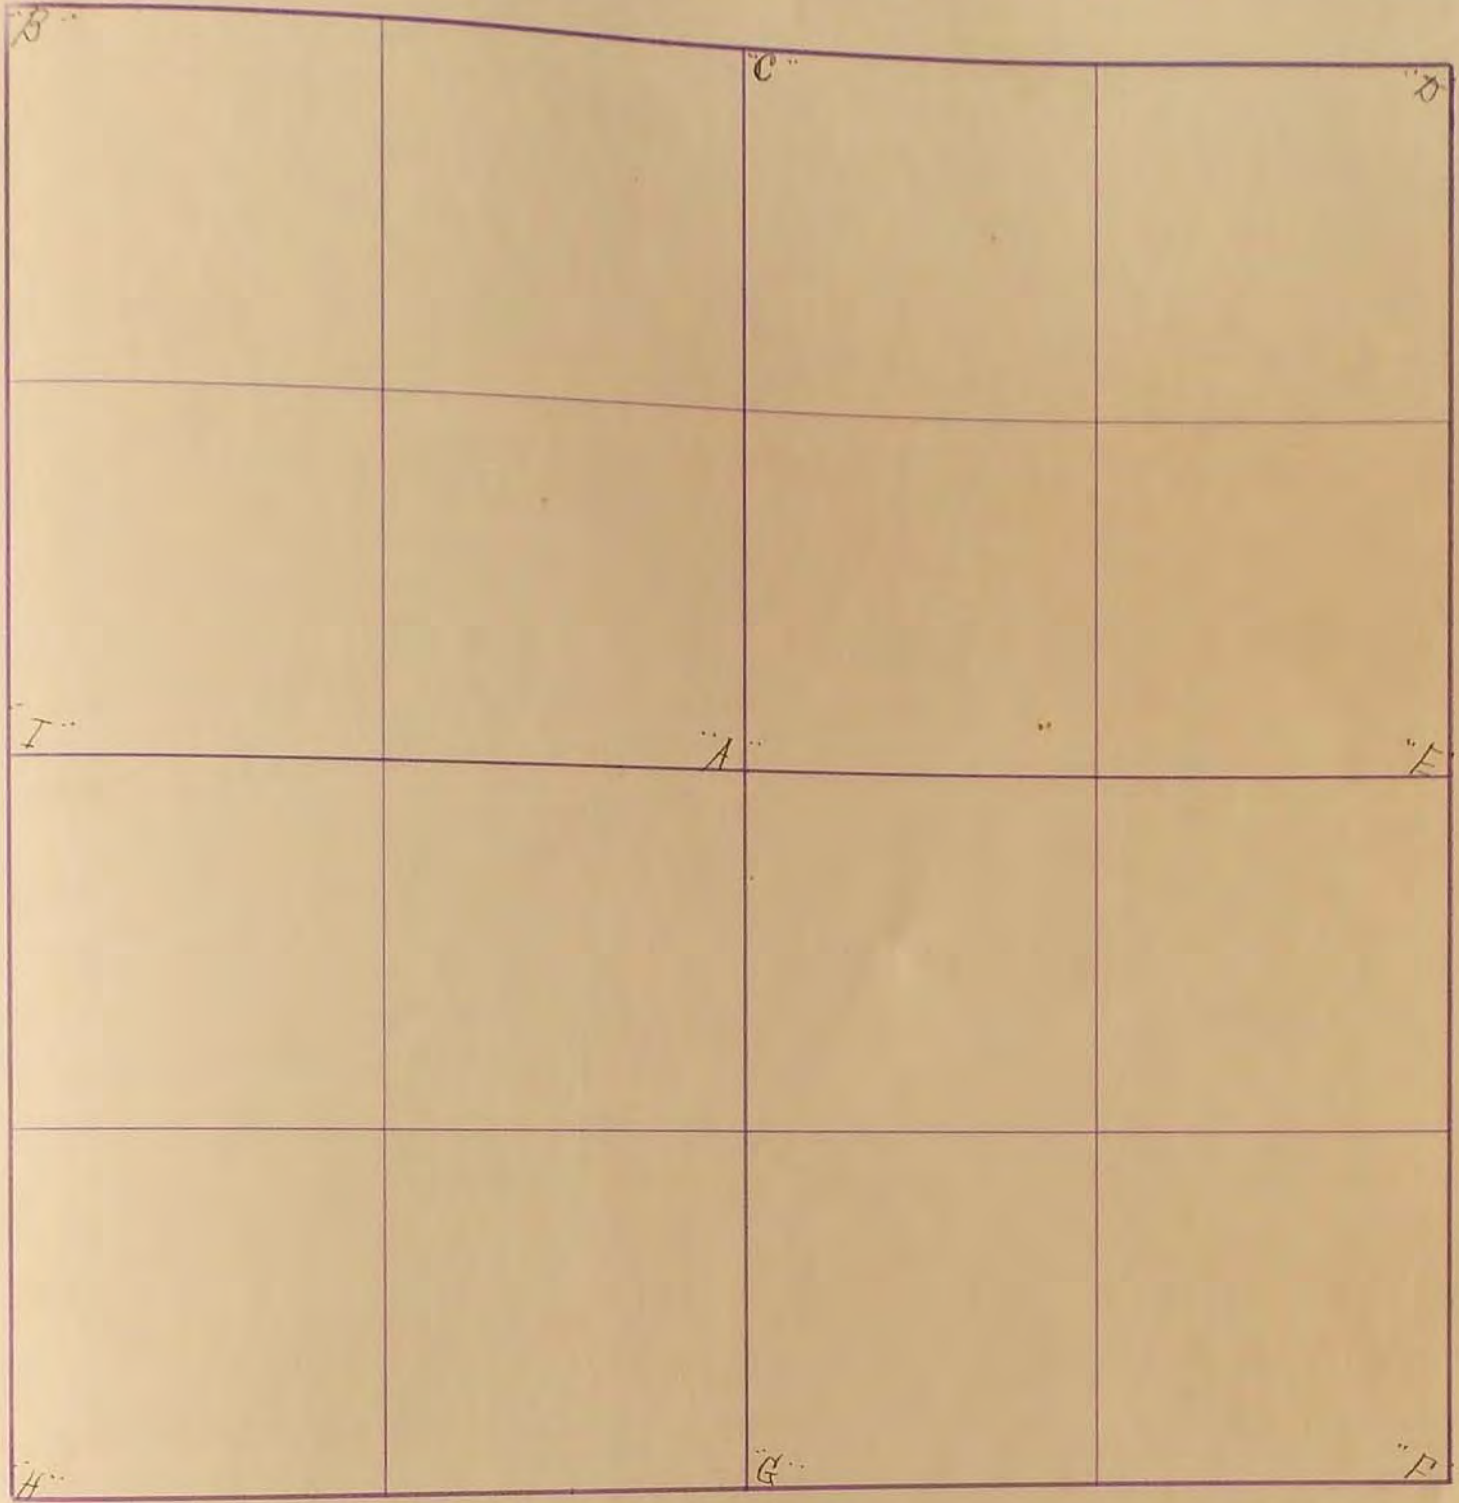

Feb. 5-1934

"H" concrete stone with + R.P. Lock in cor. fence post S.W. 48.7; R.P. Lock cor. fence post N.W. 41.0'

"I" concrete stone with +; R.P. Lock in cor. fence post west 34.3; R.P. Lock in fence post S.W. 41.8; F. A. March

"B" concrete stone R.P. Lock in Tol. Pole N.W. 52.5; R.P. Lock in cor. fence post north 33.6;

"C" concrete stone R.P. Lock in light pole S.E. 48.0;

R.P. Lock in cor. fence post north 37.3; stone 3 ft. W of N.W. fence line F. A. March

"H" Placed iron pin 3" below road grade 1967
R.P. N&C. P.P. S.E. 59.3; R.P. N&C. T.P. N.W. 47.1; R.P. South culv. end apron tie bolt S.W. 42.3'

"I" Placed iron pin 3" below road grade 1967
R.P., T.C.T., N.W. 66.5; R.P. South Culv. end apron tie bolt S.W. 51.7'


34
35
36

SURVEY No. _____

Section 35

Town 107

Range 39

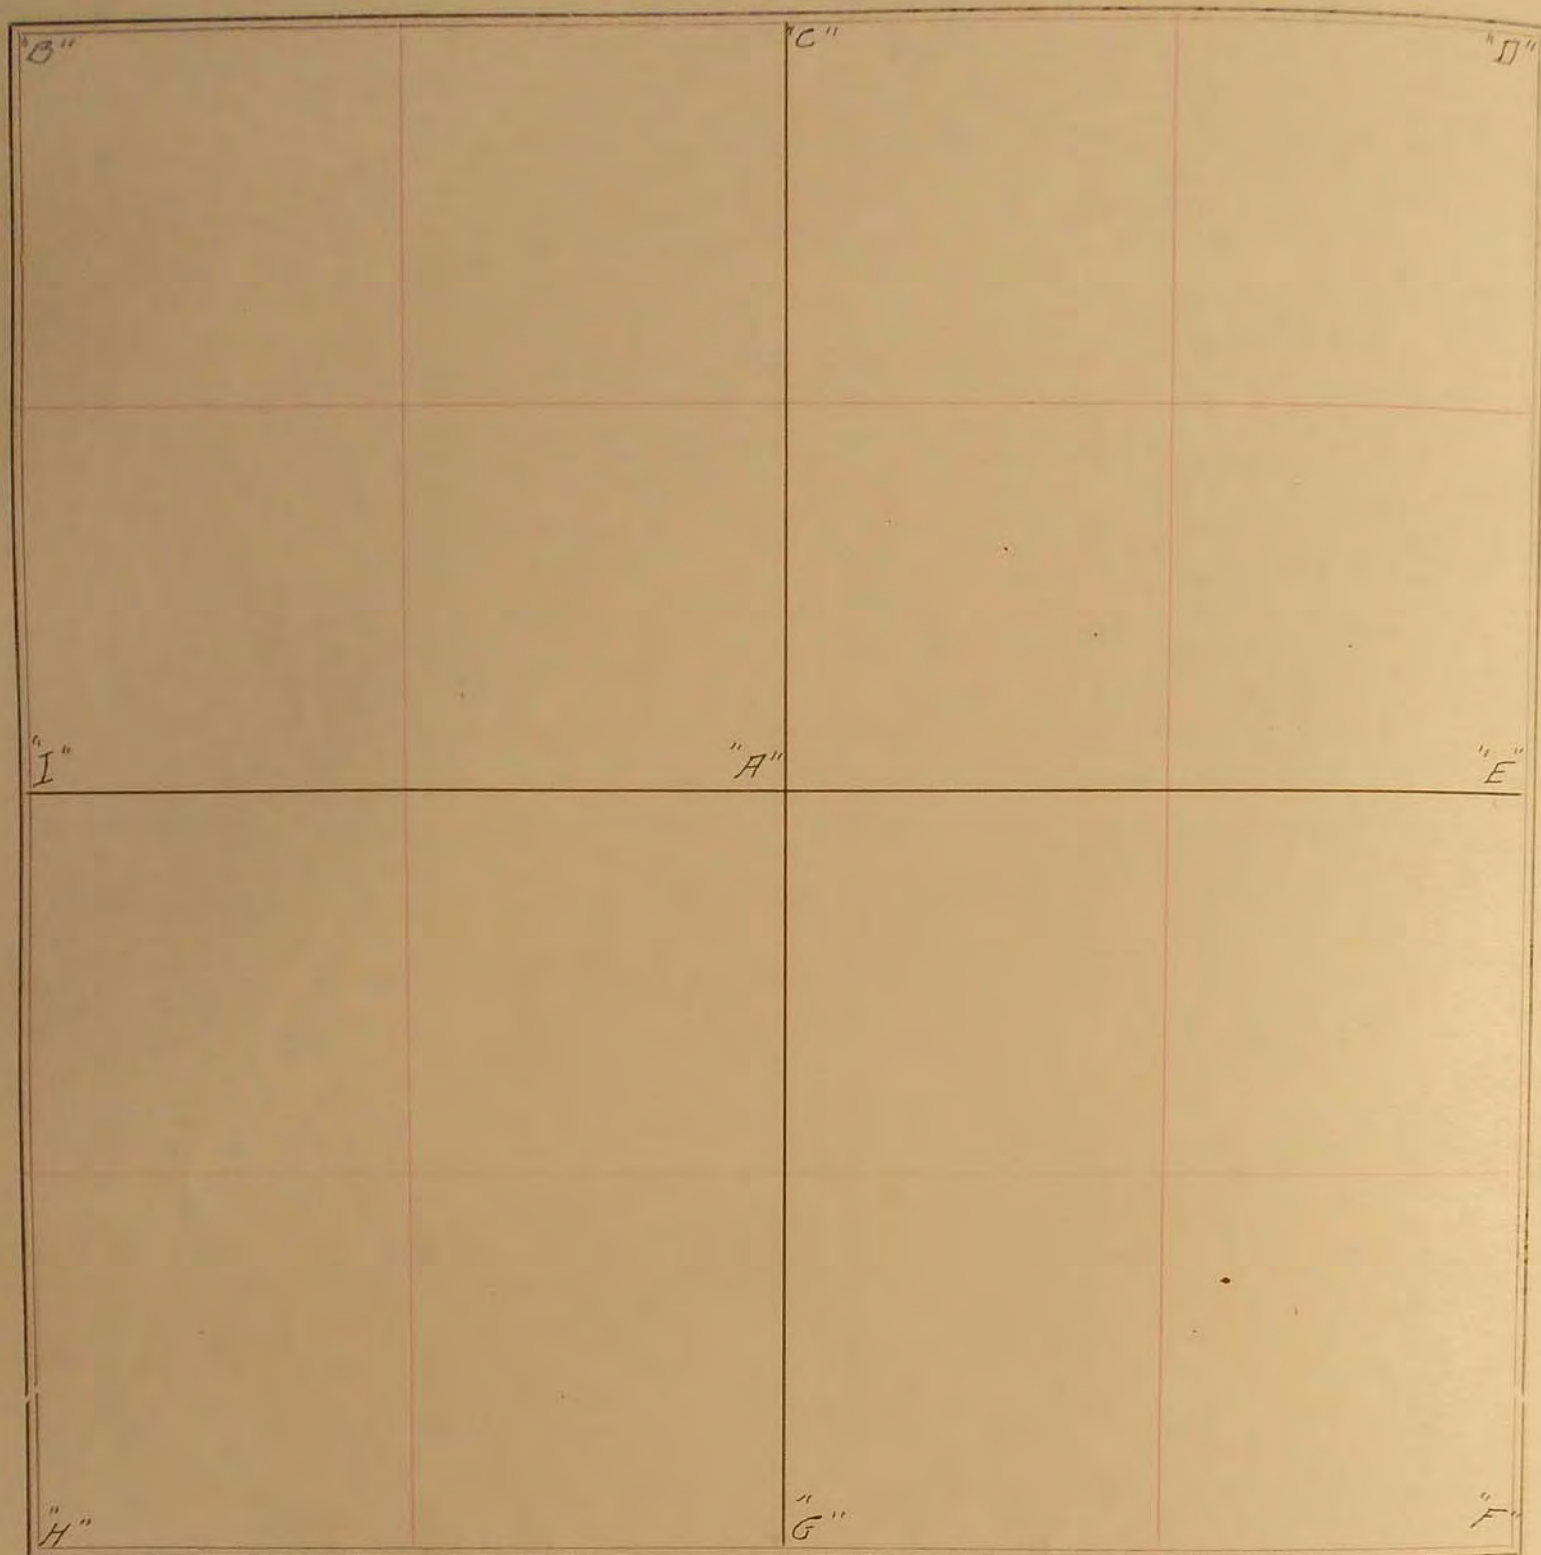

FIELD NOTES.

February 5, 1934

- "H" concrete stone with +; R.P. Tack in corner fence post S. 70. 48.2'; R.P. Tack in etc. fence post N. 70. 41.0';
 "I" concrete stone with +; R.P. Tack in corner fence post West 37.3'; R.P. Tack in fence post S. 70. 41.8'.

F. A. March

"B" "Concrete Stone" R.P. Tack in tel. pole N.W. 52.5'; R.P. Tack in Cor fence post North 33.6'

"C" "Concrete Stone" R.P. Tack in Light pole S.E. 48.0'; R.P. Tack in Cor fence post North 32.3' Stone 3ft West of N. 45. Fence Line: F.A. March.