


MURRAY COUNTY.

Section 35

10798 McGill-Warner Co., Blank Book Manufacturers, St. Paul.

Township 108

Range 111

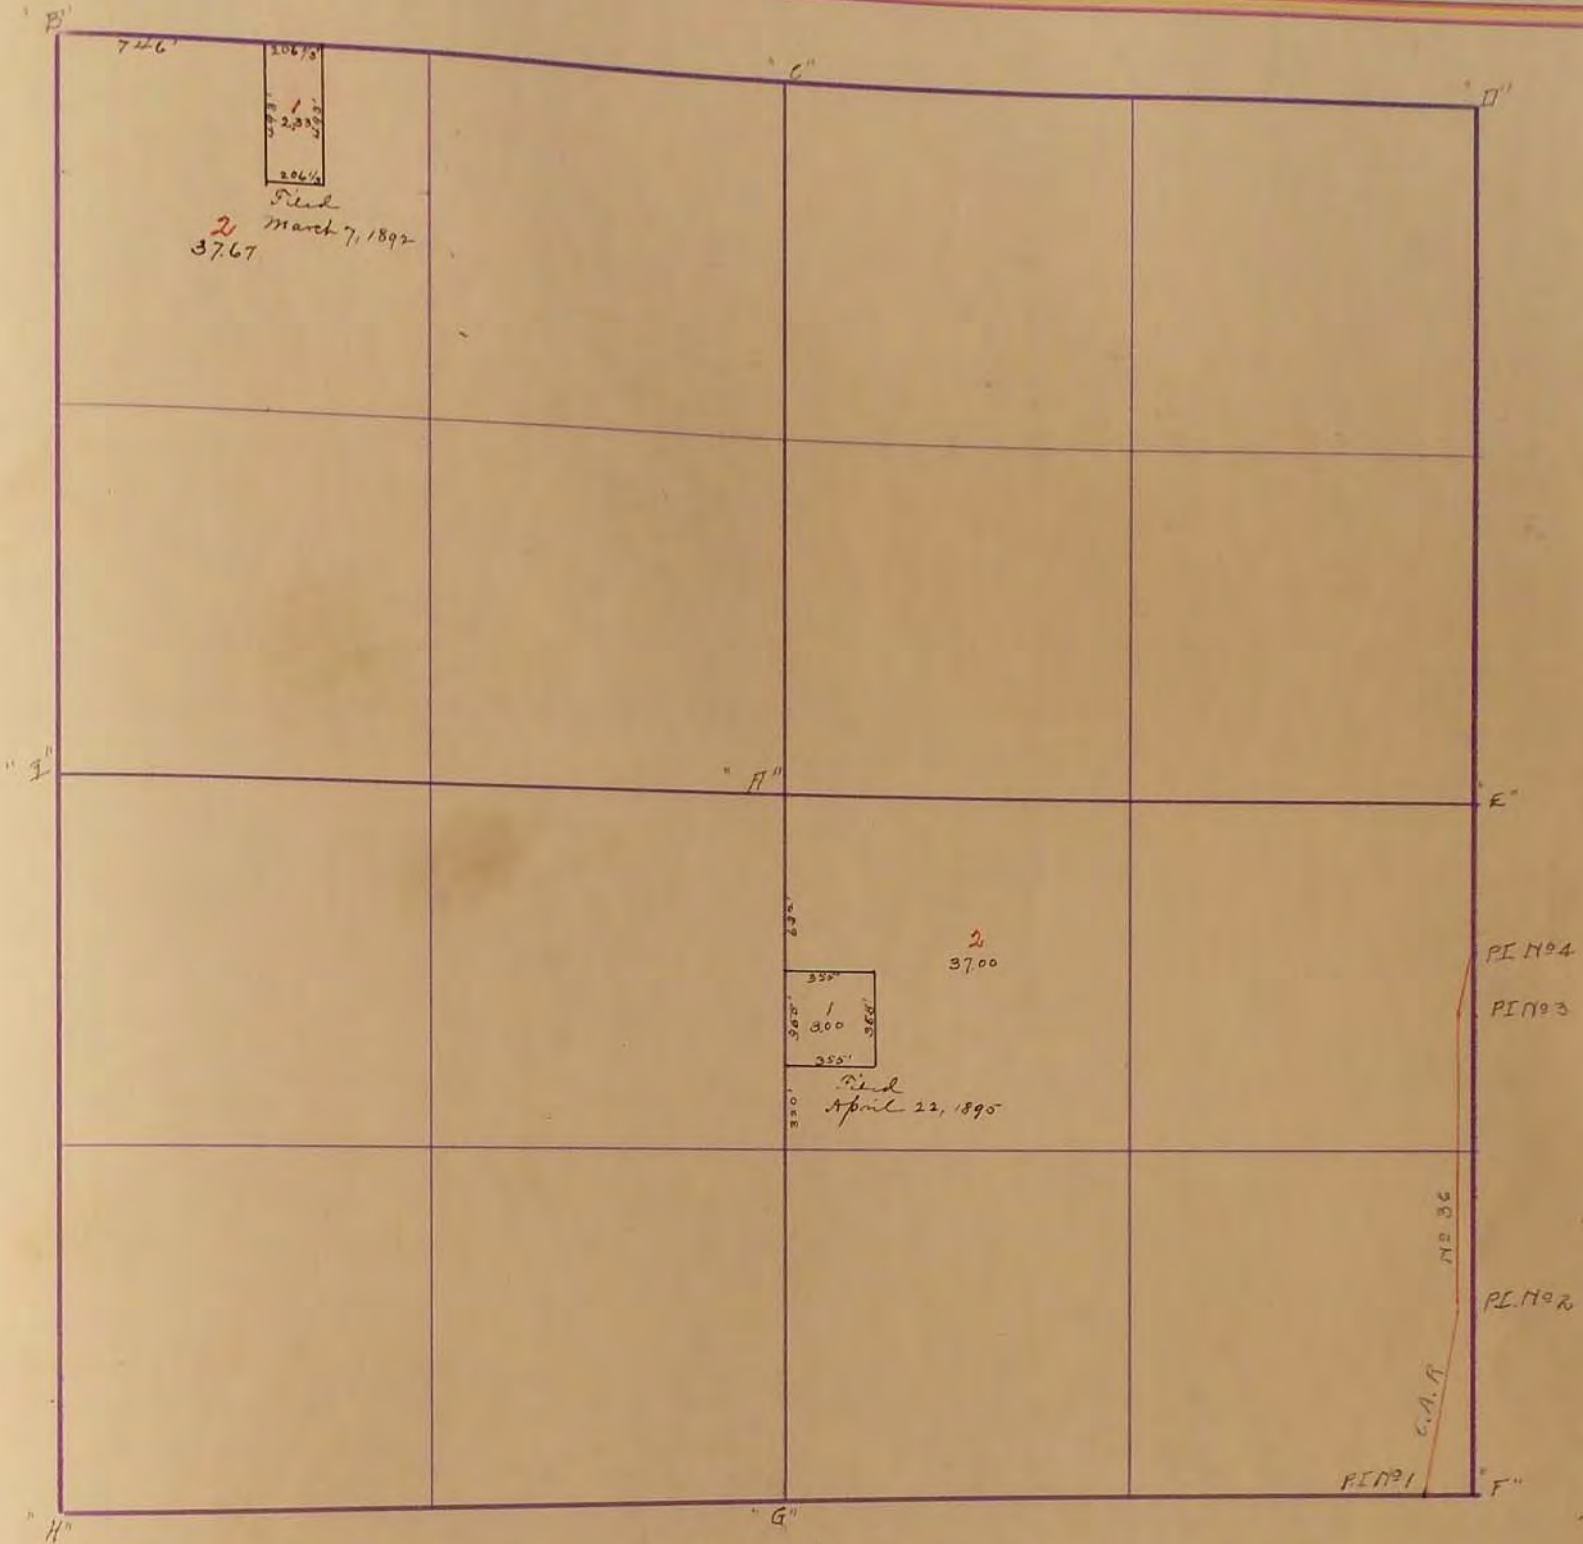

Surveyed Nov. 10, 1888.

Filed April 22, 1895.

- P.I. No 1 "Steel Shaft": R.P. Tack in Cor. fence post NW. 39.9'
- R.P. Tack in Cor fence post NE. 67.5'
- P.I. No 3 "Steel Shaft" R.P. Tack in Cottonwood Tree NE. 40.3'
- R.P. Tack in Cottonwood Tree SE. 46.6'; R.P. Tack in Gate Post East 35.5'
- R.P. Tack in Gate Post SE. 41.1'
- P.I. No 4 "Concrete Stone": R.P. Tack in tel pole NW. 38.3'; R.P. Tack in Blazed fence post SW. 40.4'
- "D" "Concrete Stone" R.P. Tack in Cor. fence post NW. 47.7'
- R.P. Tack in Cor fence post SW. 45.4'
- "G" "Concrete Stone": R.P. Tack in Cor fence post NE. 61.9'; R.P. Tack in Cor fence post SE. 58.2'; R.P. Tack in tel pole NW. 55.5'; R.P. Tack in Cor. fence post SW. 57.3'
- "G" Iron pin: R.P. nail & cap in T.G.T. - 55.35 N.W.; R.P. nail & cap in Cor. fence post - 59.53 N.E.
- R.P. nail & cap in fence post - 72.29 N.S.W. Nov. 1969
- "F" Iron Pin: ~~R.P. nail & cap in~~ R.P. Edge of Guard Rail N.W. 35.50', Edge of Guard Rail S.W. 28.65'
- R.P. Bolt Hole Top of C.M.P. S.E. 38.50', X on Top of C.M.P. N.E. 40.95' (Nov. 1969)