


SURVEYOR'S RECORD

Section 36

Township 10.7

Range 39

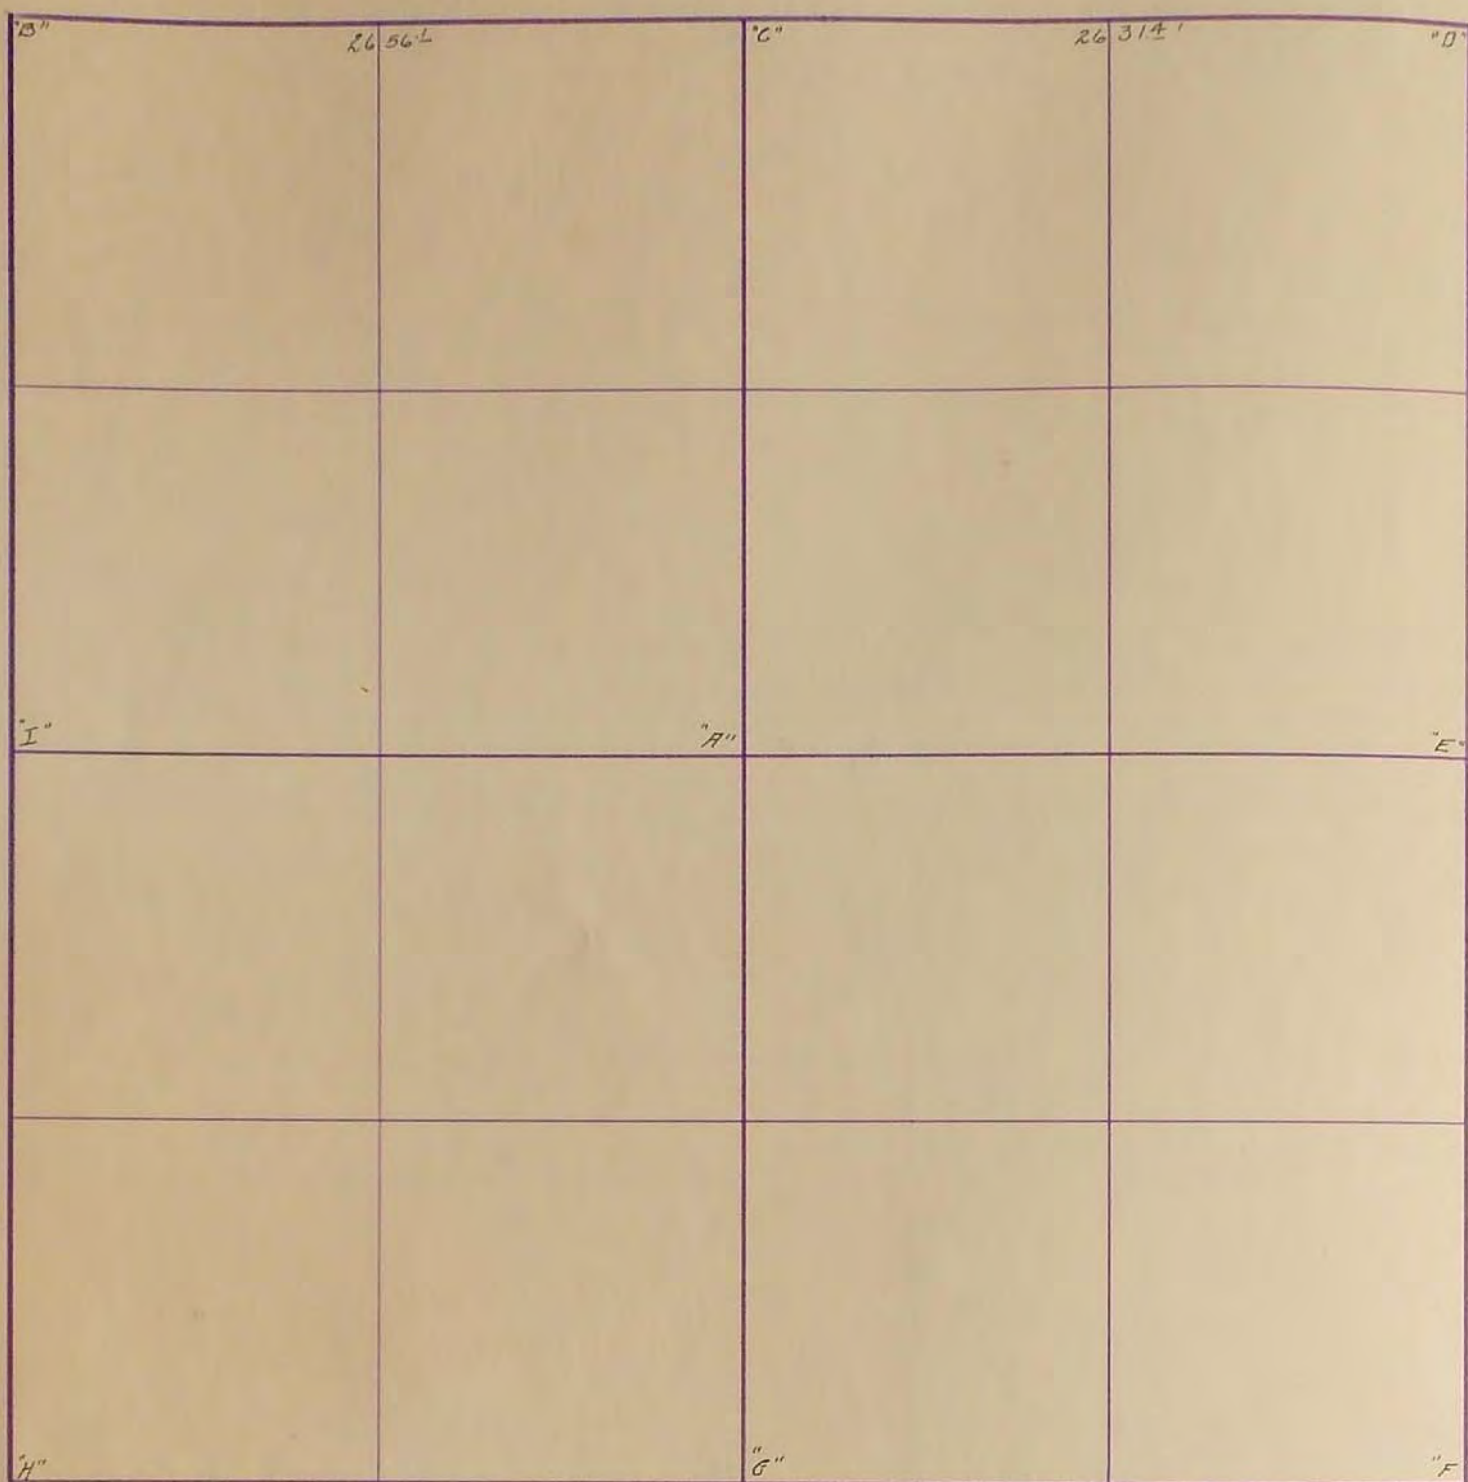


"B" "Concrete Stone" R.P. Tack in tel pole N.W. 44² : R.P. Tack in Cor fence post N.E. 44²

"C" "Concrete Stone" R.P. Tack in tel pole N.W. 39² : R.P. Tack in Cor fence post south 39²

"D" "Concrete Stone" R.P. Tack in Light pole SE 47⁵ : R.P. Tack in Cor fence post SW 46² R.P. Tack in tel pole NE 50⁵

F.A. March

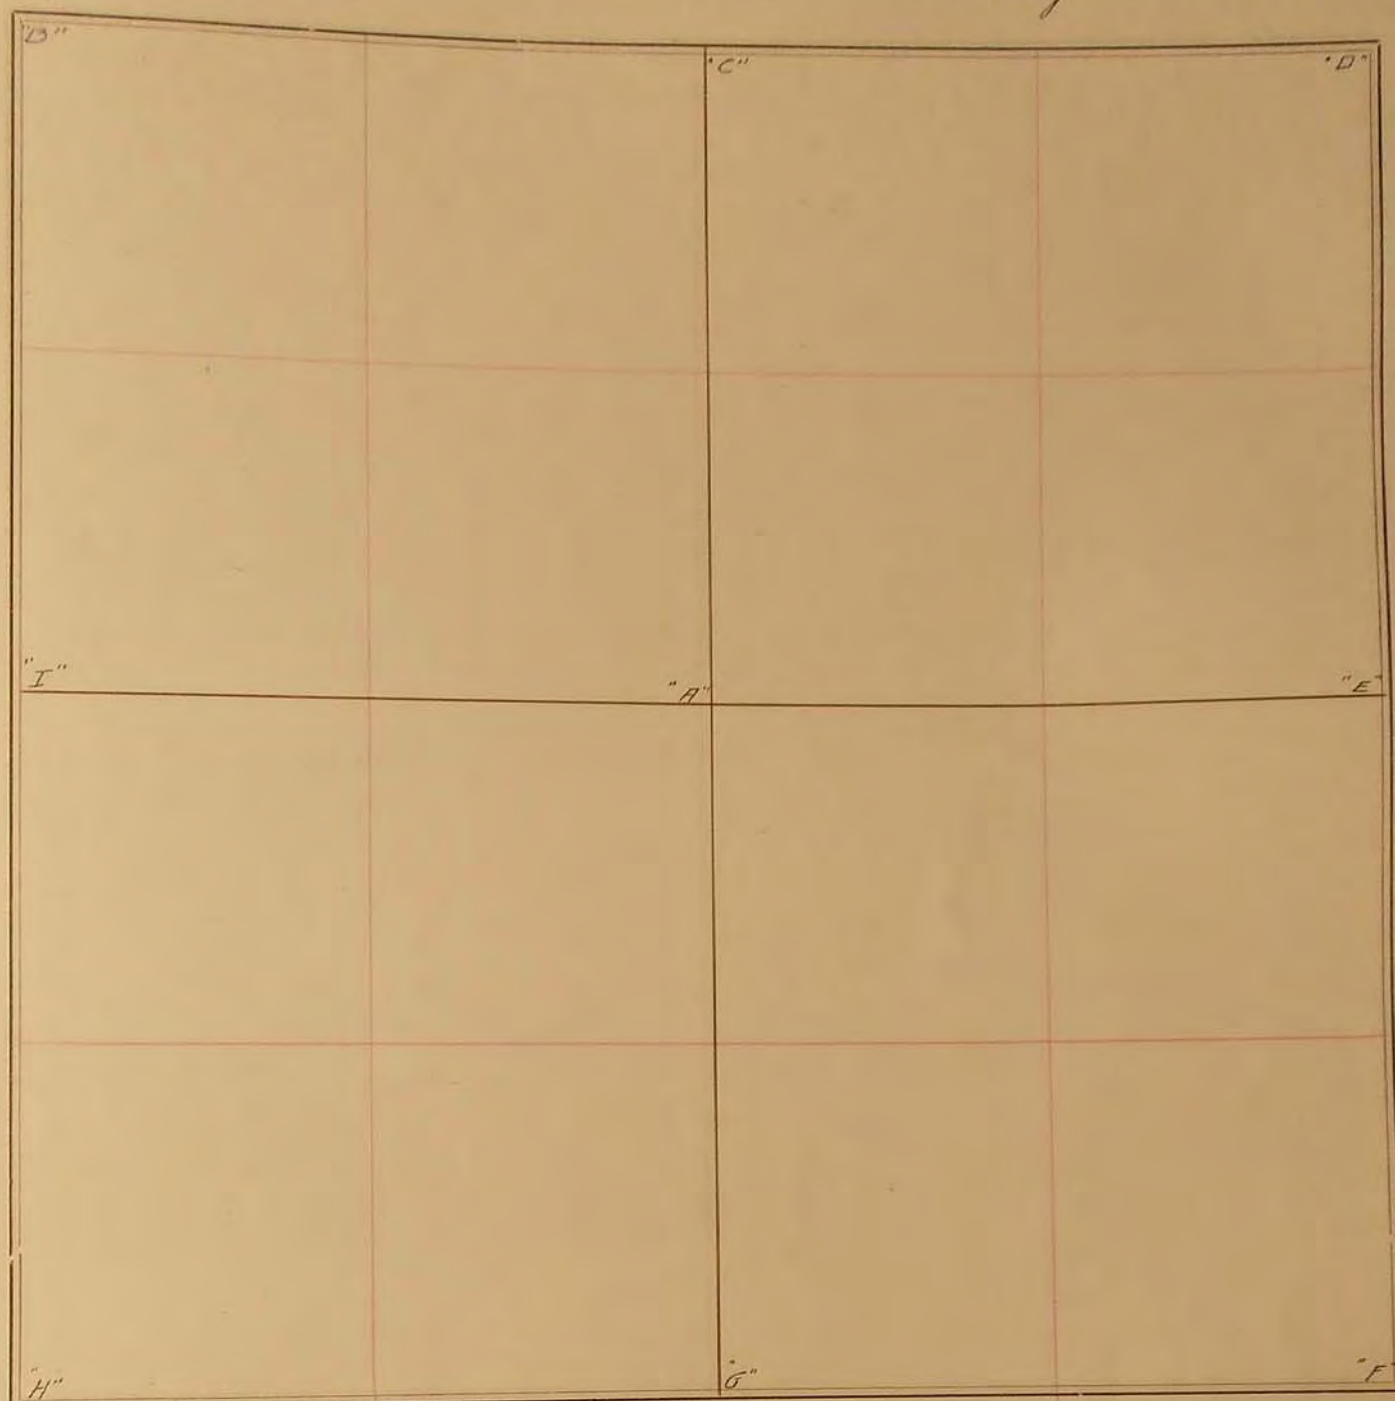SURVEY No. 1002Section 36 Town 10.7 Range 39

FIELD NOTES.

"B" "Concrete Stone" R.P. Tack in tel pole N.W. 44.3'; R.P. Tack in
 Cor. fence post N.E. 44.1'
 "C" "Concrete Stone" R.P. Tack in tel pole N.W. 39.2'; R.P. Tack in
 Cor. fence post South 32.2'
 "D" "Concrete Stone" R.P. Tack in Light Pole S.E. 47.5'; R.P. Tack in
 Cor. fence post S.W. 46.3'; R.P. Tack in tel pole N.E. 50.5'
 F.A. March.