


# MURRAY COUNTY.

Section 5

Township 105

Range 42

10798 McGill-Warner Co., Blank Book Manufacturers, St. Paul.

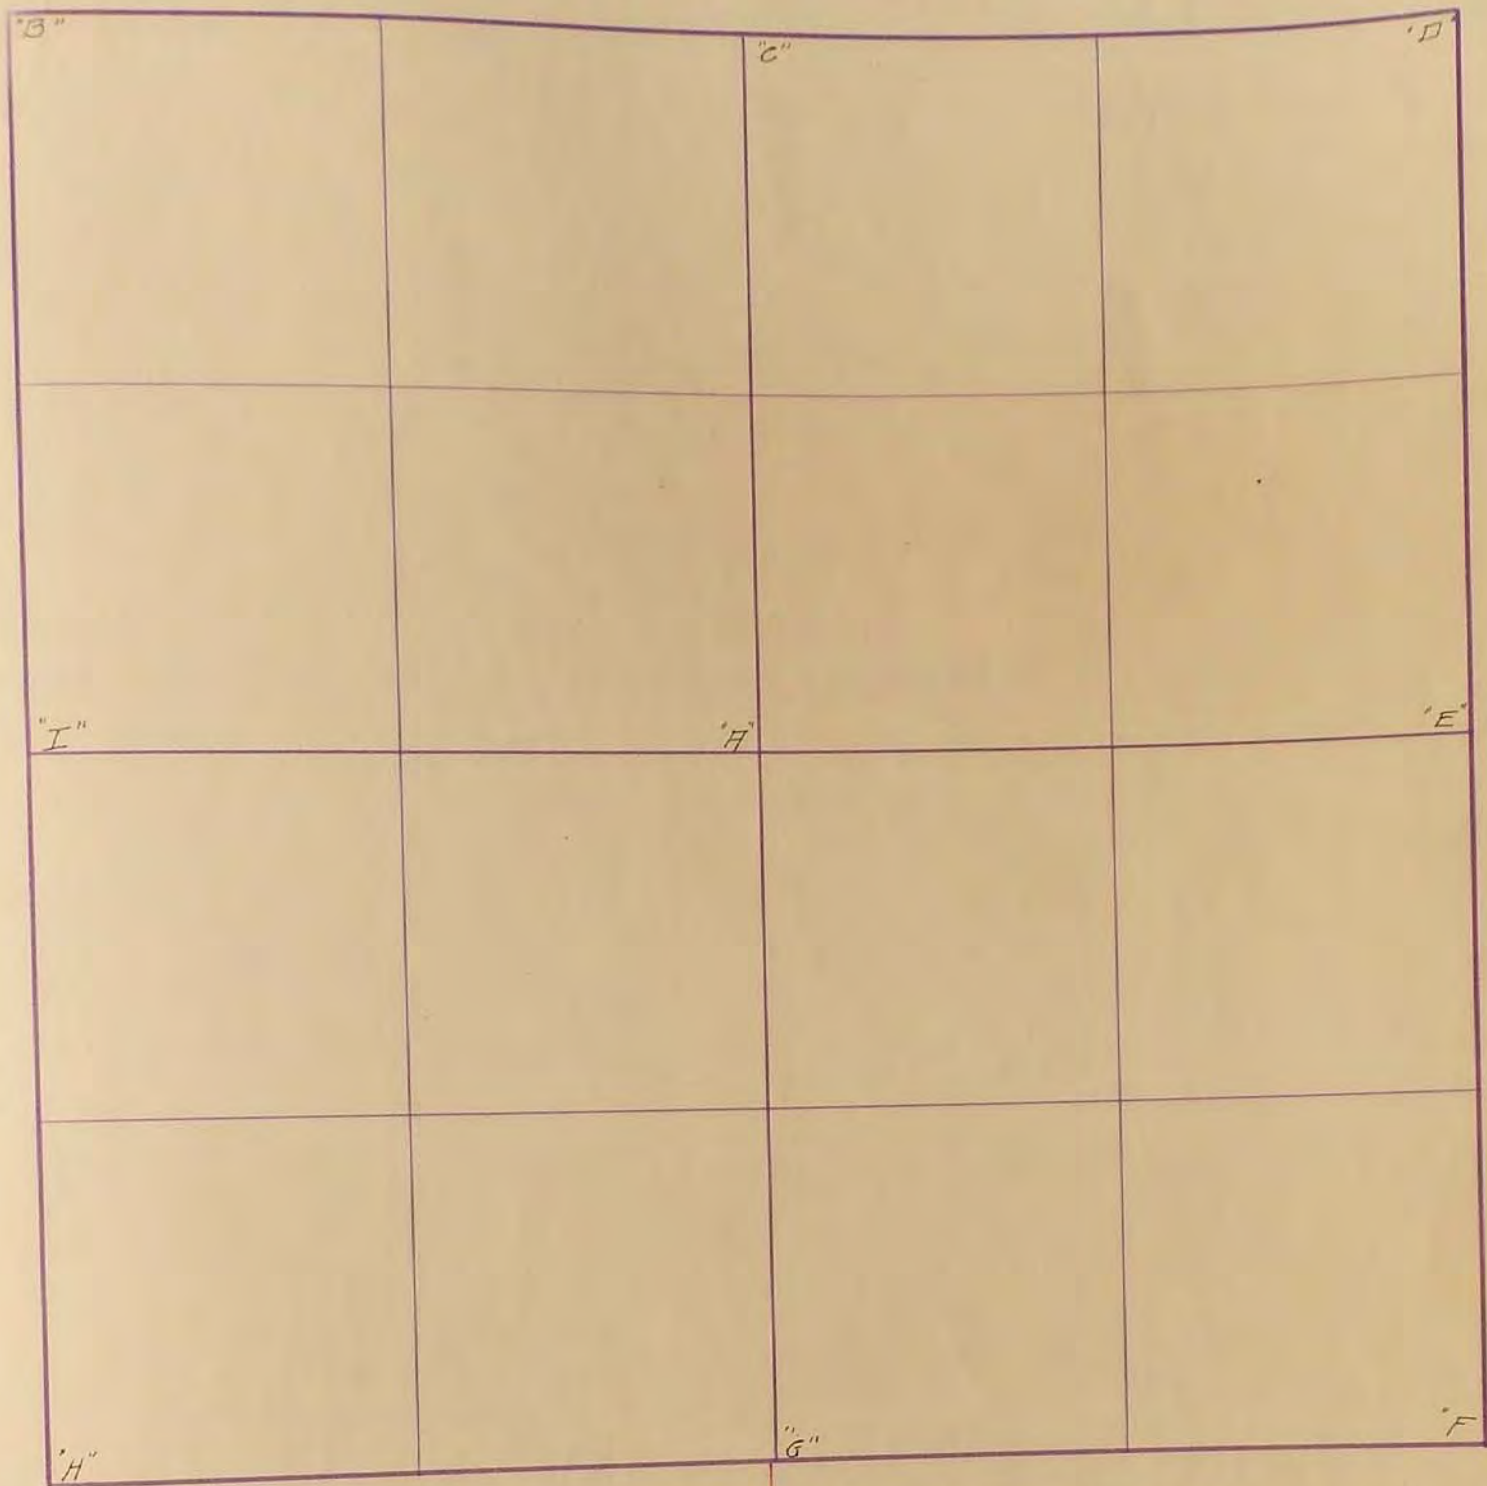

- 4
- 5
"D" Stone: R.P. Tack in SE. Cor. fence post 44<sup>3</sup>; R.P. Tack in NE. Cor. fence post 46<sup>2</sup>; R.P. Tack in fence post west on line 38<sup>6</sup> (Ties Moved)

"E" Stone: R.P. Tack in Blazed Willow stump 53<sup>8</sup>; Tack in Blazed Willow stump East 4' south of Stone 52<sup>8</sup>

"A" Concrete Stone: R.P. Tack in cor. post south on line 50<sup>1</sup>; R.P. Tack in cor. fence post SE. 62<sup>7</sup>; R.P. Tack in cor. fence post north on line 50<sup>5</sup> 1010 (1956)

"E" Stone: R.P. Tack in cor. fence post east 32<sup>0</sup>; R.P. Tack in mail box post 30<sup>1</sup>; R.P. Edge of Steel post N.E. 38<sup>1</sup>  
R.P. N.W. 46.94

"F" Concrete Stone: R.P. Tack in ~~cor. fence post~~ N.W. 47<sup>2</sup>; R.P. Tack in cor. fence post N.W. ~~58<sup>2</sup>~~ 57.80 Oct 5, 1976

"A" Concrete Stone R.P. Battle cap in cor. post S. 49<sup>2</sup>; R.P. Battle cap in E. gate post 57.1 (1956)  
Placed Cone Mon. 3" below grade

"A" Cor. Sec. ~~located cone monument at below cor. post. Placed 1"~~  
~~steel 12 bar stone monument: R.P. N&C, Cor. Post South 50.05'~~  
in T.O.T N.E. 60.39 Oct 5, 1976  
R.P. N&C. ~~Edge of post SE. 67.91~~ Sept 1974

"E" East 1/4 Cor. - Located cone monument 3" below sod in slope;  
R.P. N&C, Cor. Fence Post East 91.65'; R.P. N&C, P.P. NW. 69.53  
Sept. 1974