


MURRAY COUNTY.

Section 5
 10798 McGill-Warner Co., Blank Book Manufacturers, St. Paul.

Township 106

Range 39

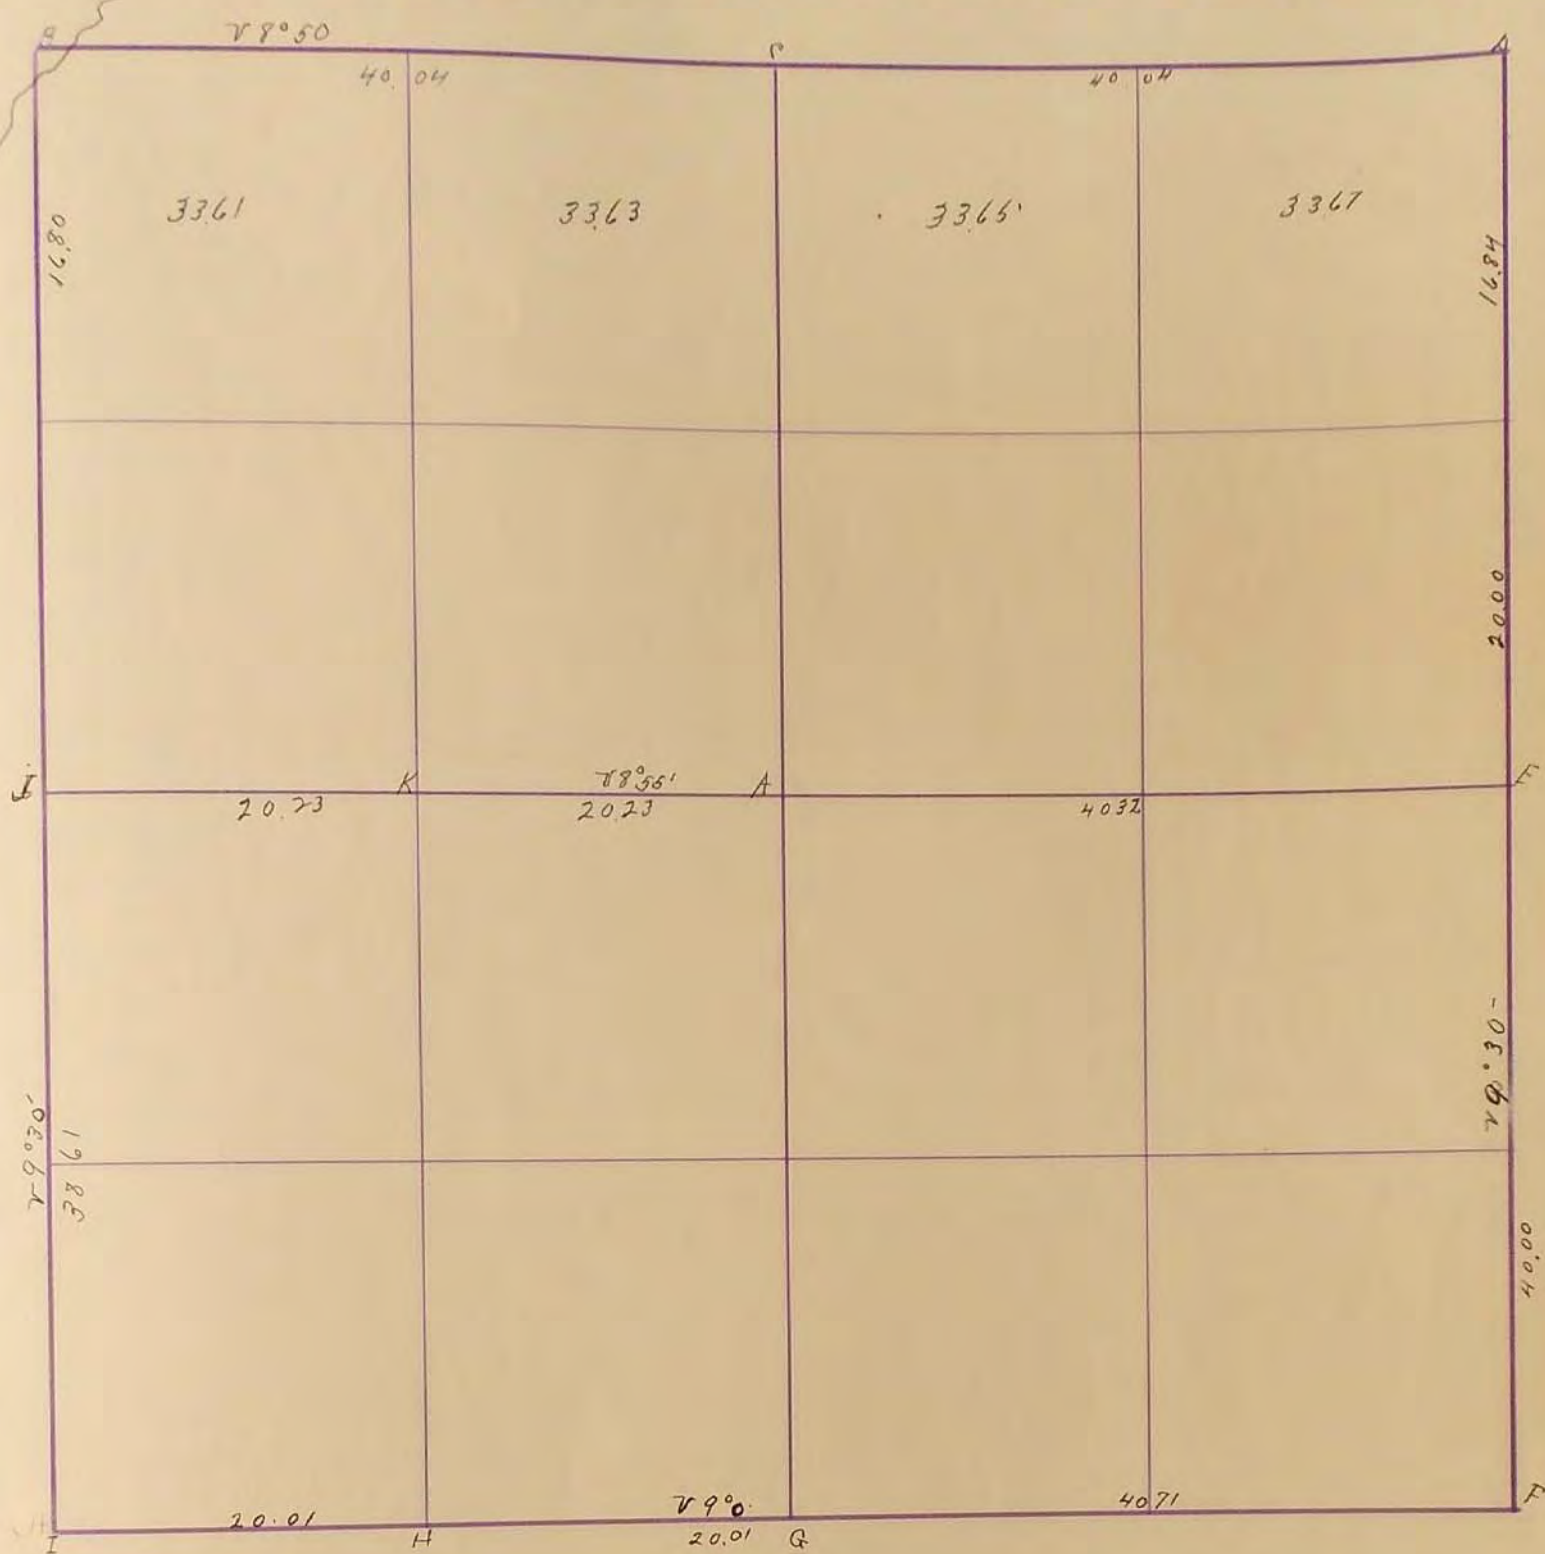


- A. Large boulder
- B. 47 ft N. of creek bed stake and pits
- C. Post and Pits in small Slough Gov. Mark F' Cor. N. Placed stone 12X12X24 and all bones around same
- D. Stone 4X4X9
- E. Stake mound and Pits
- F. " " "
- G. Stone 4X5X14
- H. stake
- I. Stone 6X7X14
- J. Gov corner
- K. Stake

Date of Survey June 6-1895
 B. H. Woolstencraft
 June 4-1925
 J. H. H.

4
5
6
7
8
9
10
11
12
13
14
15
16
17
18
19
20
21
22
23
24
25
26
27
28
29
30
31
32
33
34
35

SURVEY No. 20

Section 5 Town 106 Range 39

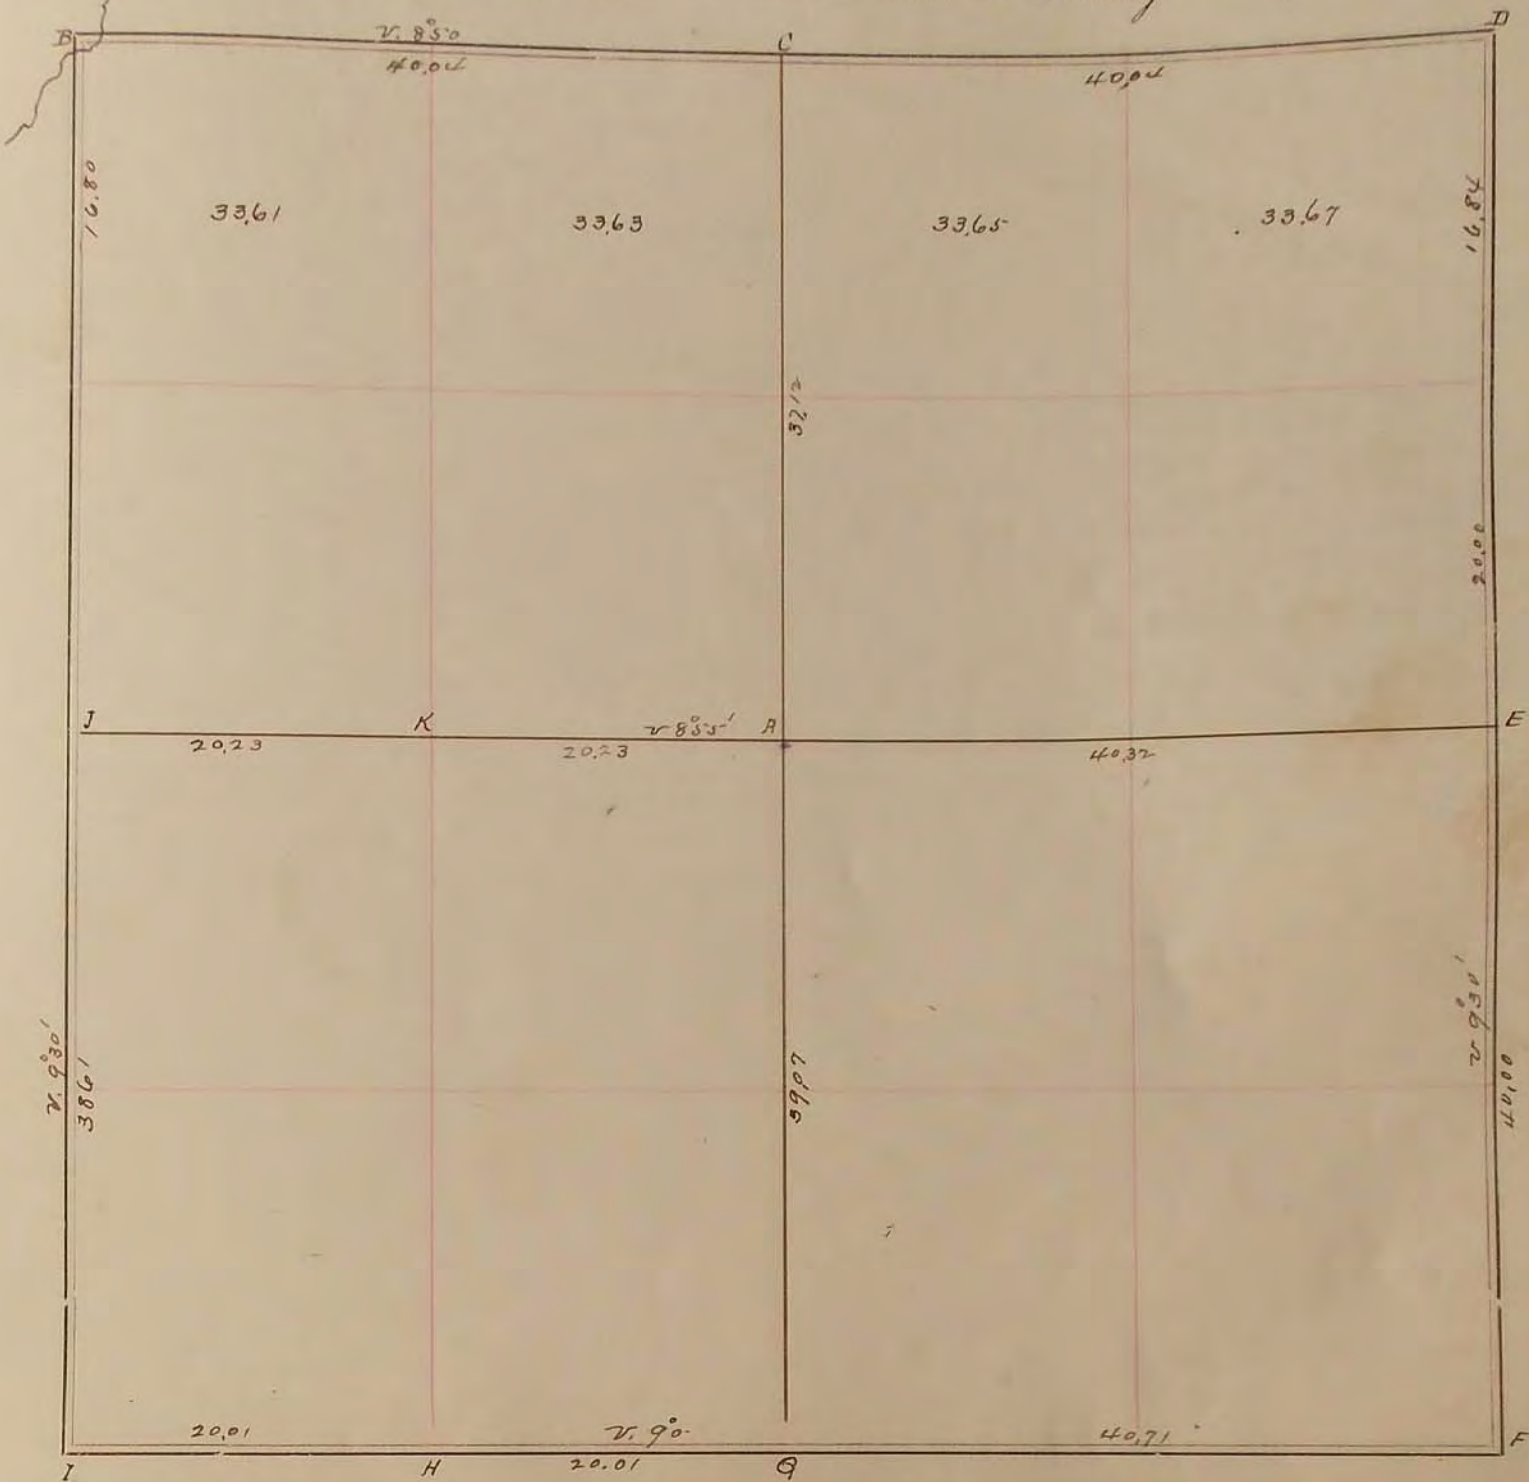

FIELD NOTES.

- A Large Boulder
- B 47 ft n of creek bed. Stake & Pile
- C Post & Pile in small slough, Gov. marker. Feat. 22' North. Placed stone 12x12x24 & old bars around same
- D Stone 4 x 4 x 9
- E Stake mound & Pile
- F " " "
- G Stone 4 x 5 x 10
- H Stake
- I Stone 6 x 7 x 14
- J Riv corner
- K Stake

Date of Survey, June 6, 1895
B.N. Travalin

June 4, 1895
June