


MURRAY COUNTY.

Section 5

Township 107

Range 39

10798 McGill-Warner Co., Blank Book Manufacturers, St. Paul.

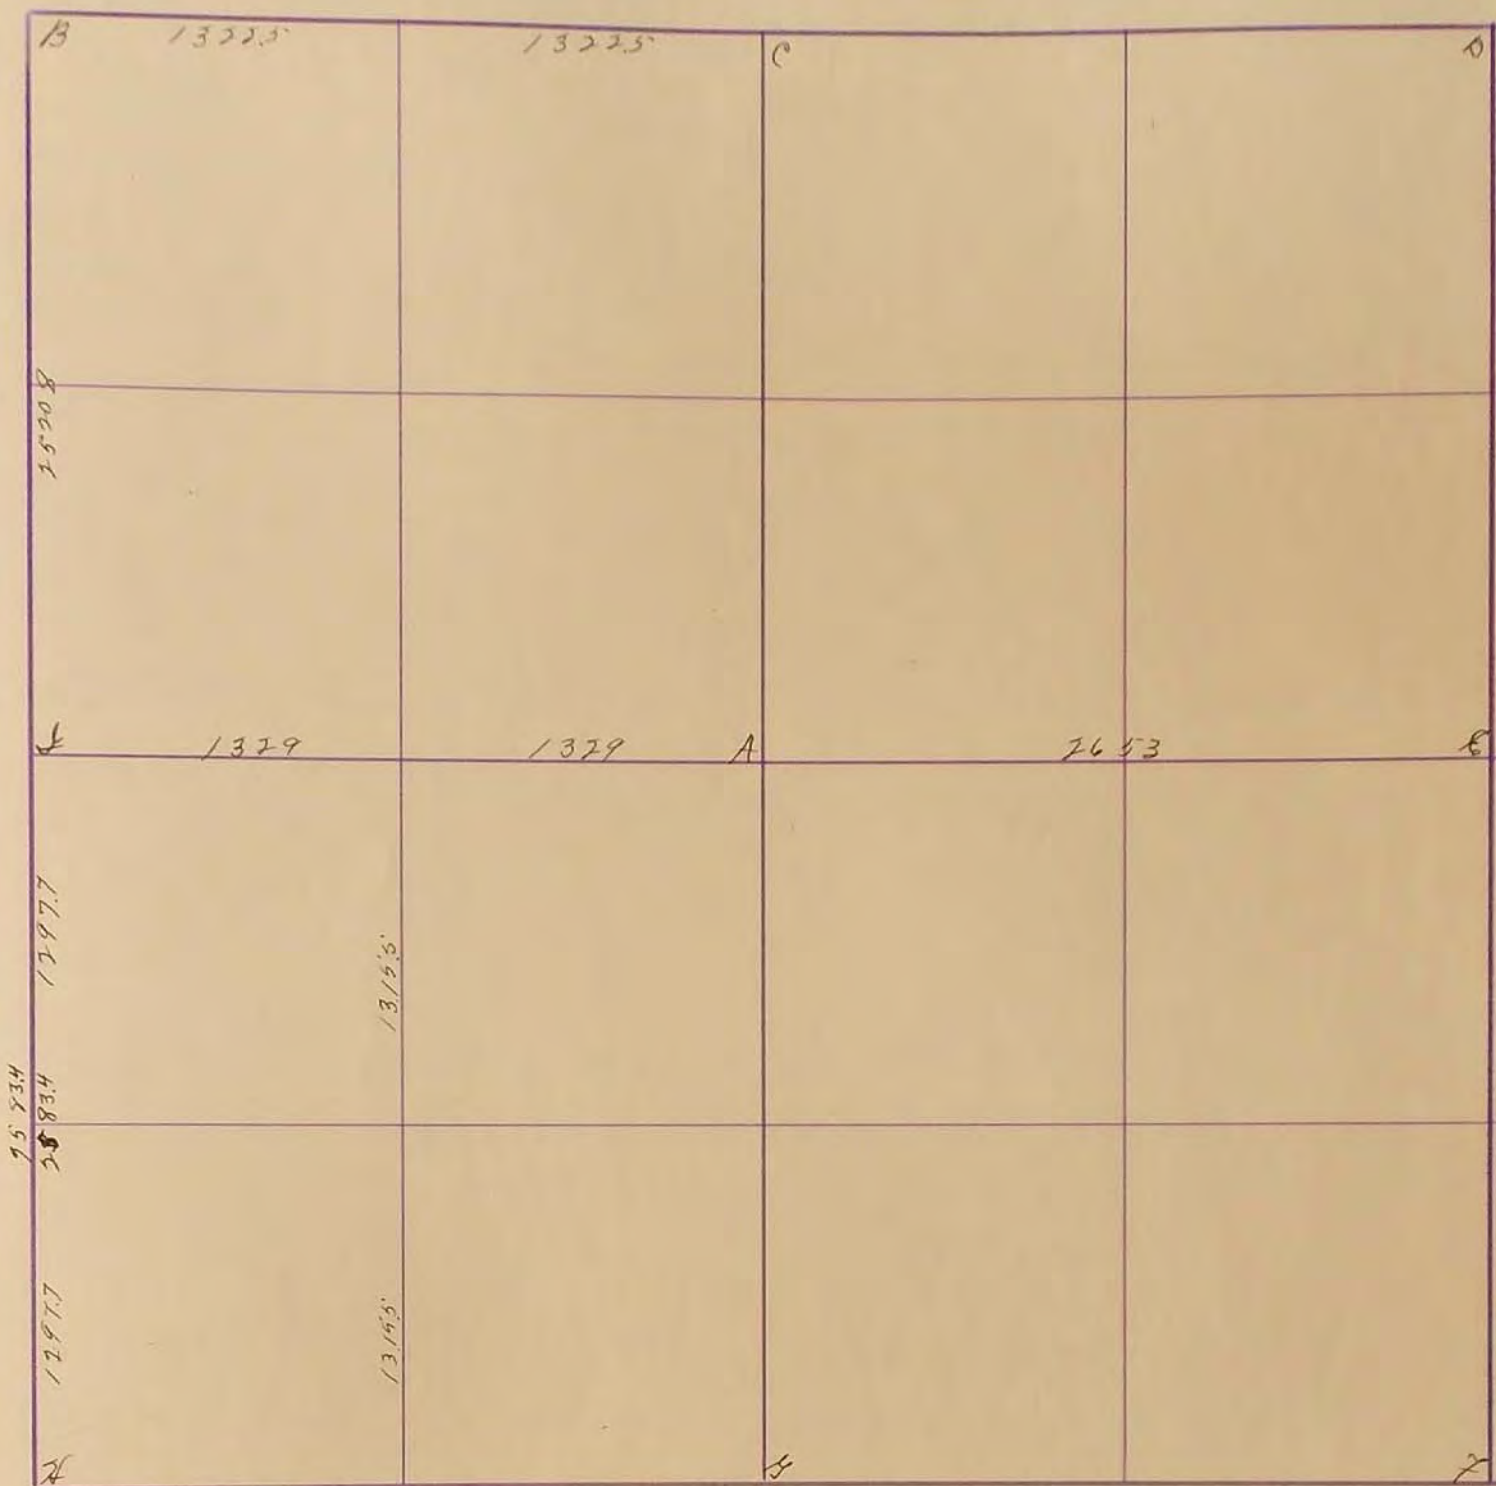

Oct 12 1906

I White limestone 6X8X12

J. H. Woodcroft

"C" Field Stone : R.P. Tack in Gate post North 34.8' : R.P. Tack in Blazed fence post S.W. 44°

"D" Hob : R.P. Tack in light pole N.W. 52.8' : R.P. Tack in Cor. fence

4-13-78 by Oct ^{post N.E. 48.2'} Thraen ^{N40 S 49 P.N.E. 40.4' N40 brace Post S.W. 58.72}


"D" Located Conc. Mon. 11' below Grade: R.P. N40 P.P.N.W. 62.10

"E" Dug 2'x2'x4' hole with backhoe Nothing 4-13-78

4
5
6
7
8
9
10
11
12
13
14
15
16
17
18
19
20
21
22
23
24
25
26
27
28
29
30
31
32
33
34
35
36

SURVEY No. _____

Section 5 Town 107 Range 39

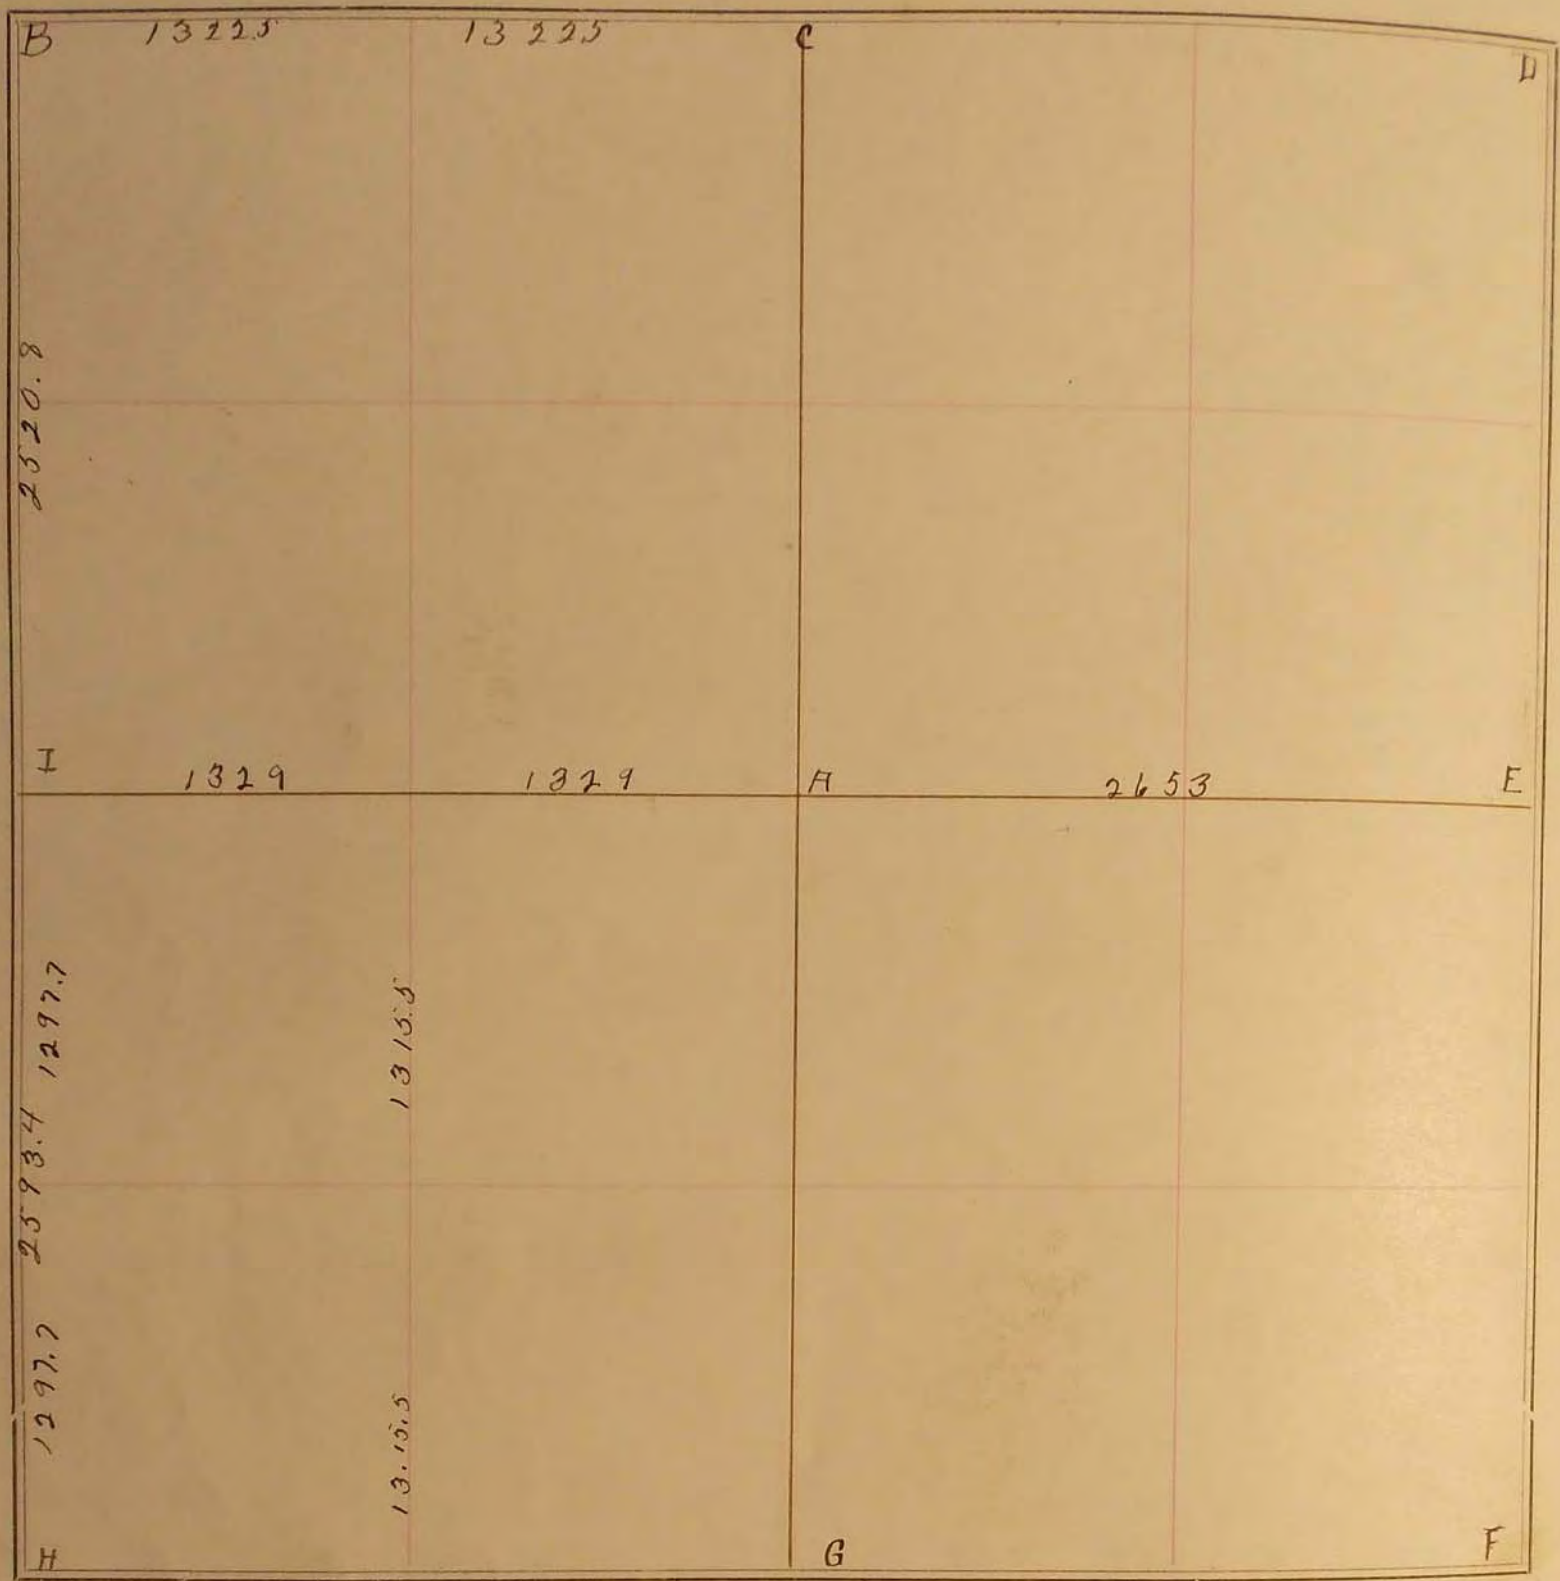

FIELD NOTES.

Oct, 12, 1906.

I white lime stone 5x8x12.
J. W. Woodstock