


MURRAY COUNTY.

Section 5
 10798 McGill-Warner Co., Blank Book Manufacturers, St. Paul.

Township 197

Range 43

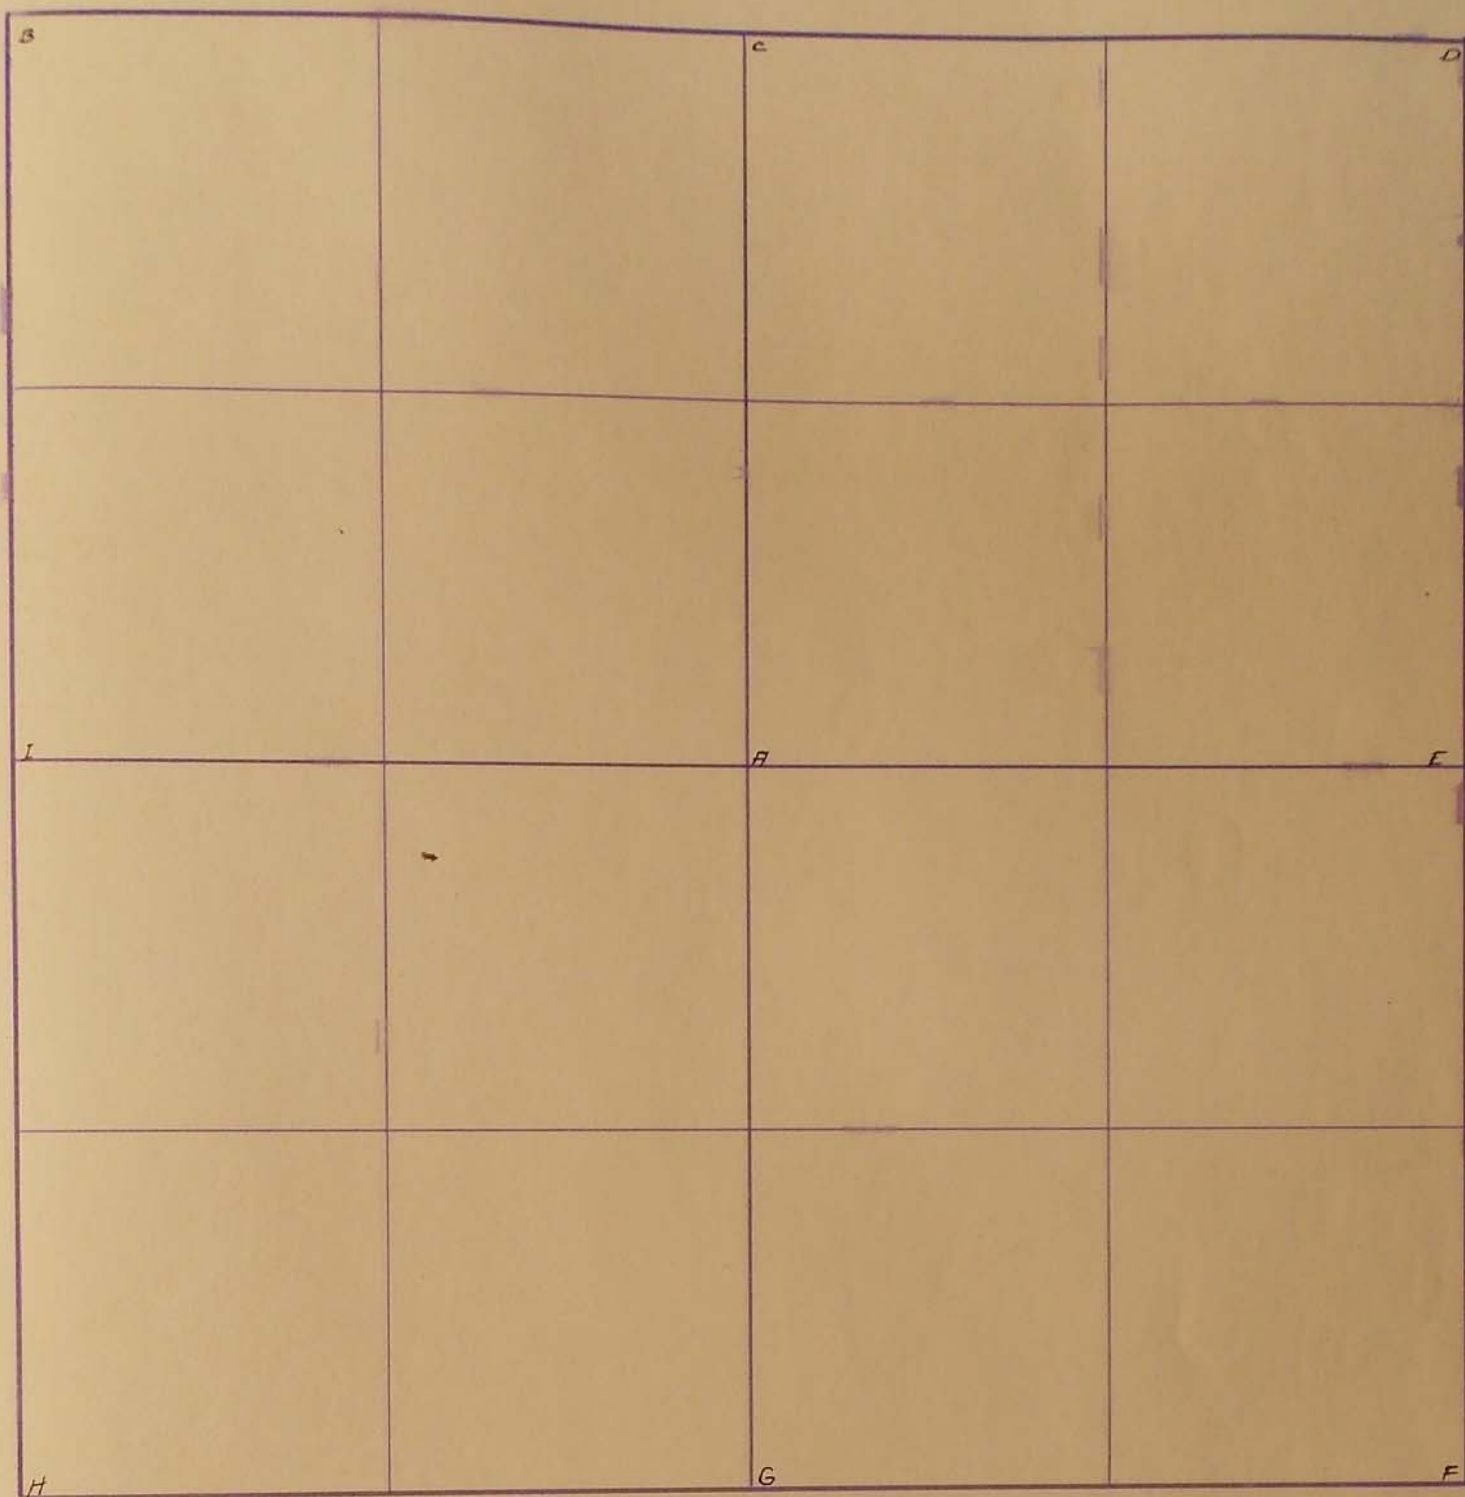

4
5
6
7
8
9
10
11
12
13
14
15
16
17
18
19
20
21
22
23
24
25
26
27
28
29
30
31
32
33
34
35

S.R. No. 21
 Aug. 27, 1936

"E" "Concrete Stone" R.P. Tack in cor. post west
 33⁰ R.P. Tack in Blazed fence post N.W.
 41.2 Tack in cor. fence post East 34²
 "F" "Concrete Stone" R.P. Tack in cor. post S.E.
 45³ R.P. Tack in cor. fence Post S.W. 48⁵

1969

E. Iron Pin R.P.
 N+C cor. Post W - 51.40'
 Nuton Culv. NE - 52.65'

 D. Iron Pin R.P.
 N+C P.P. NE - 57.30'
 NW - 57.25'