


SURVEYOR'S RECORD

Section 6

Township 107

Range 41

6
7

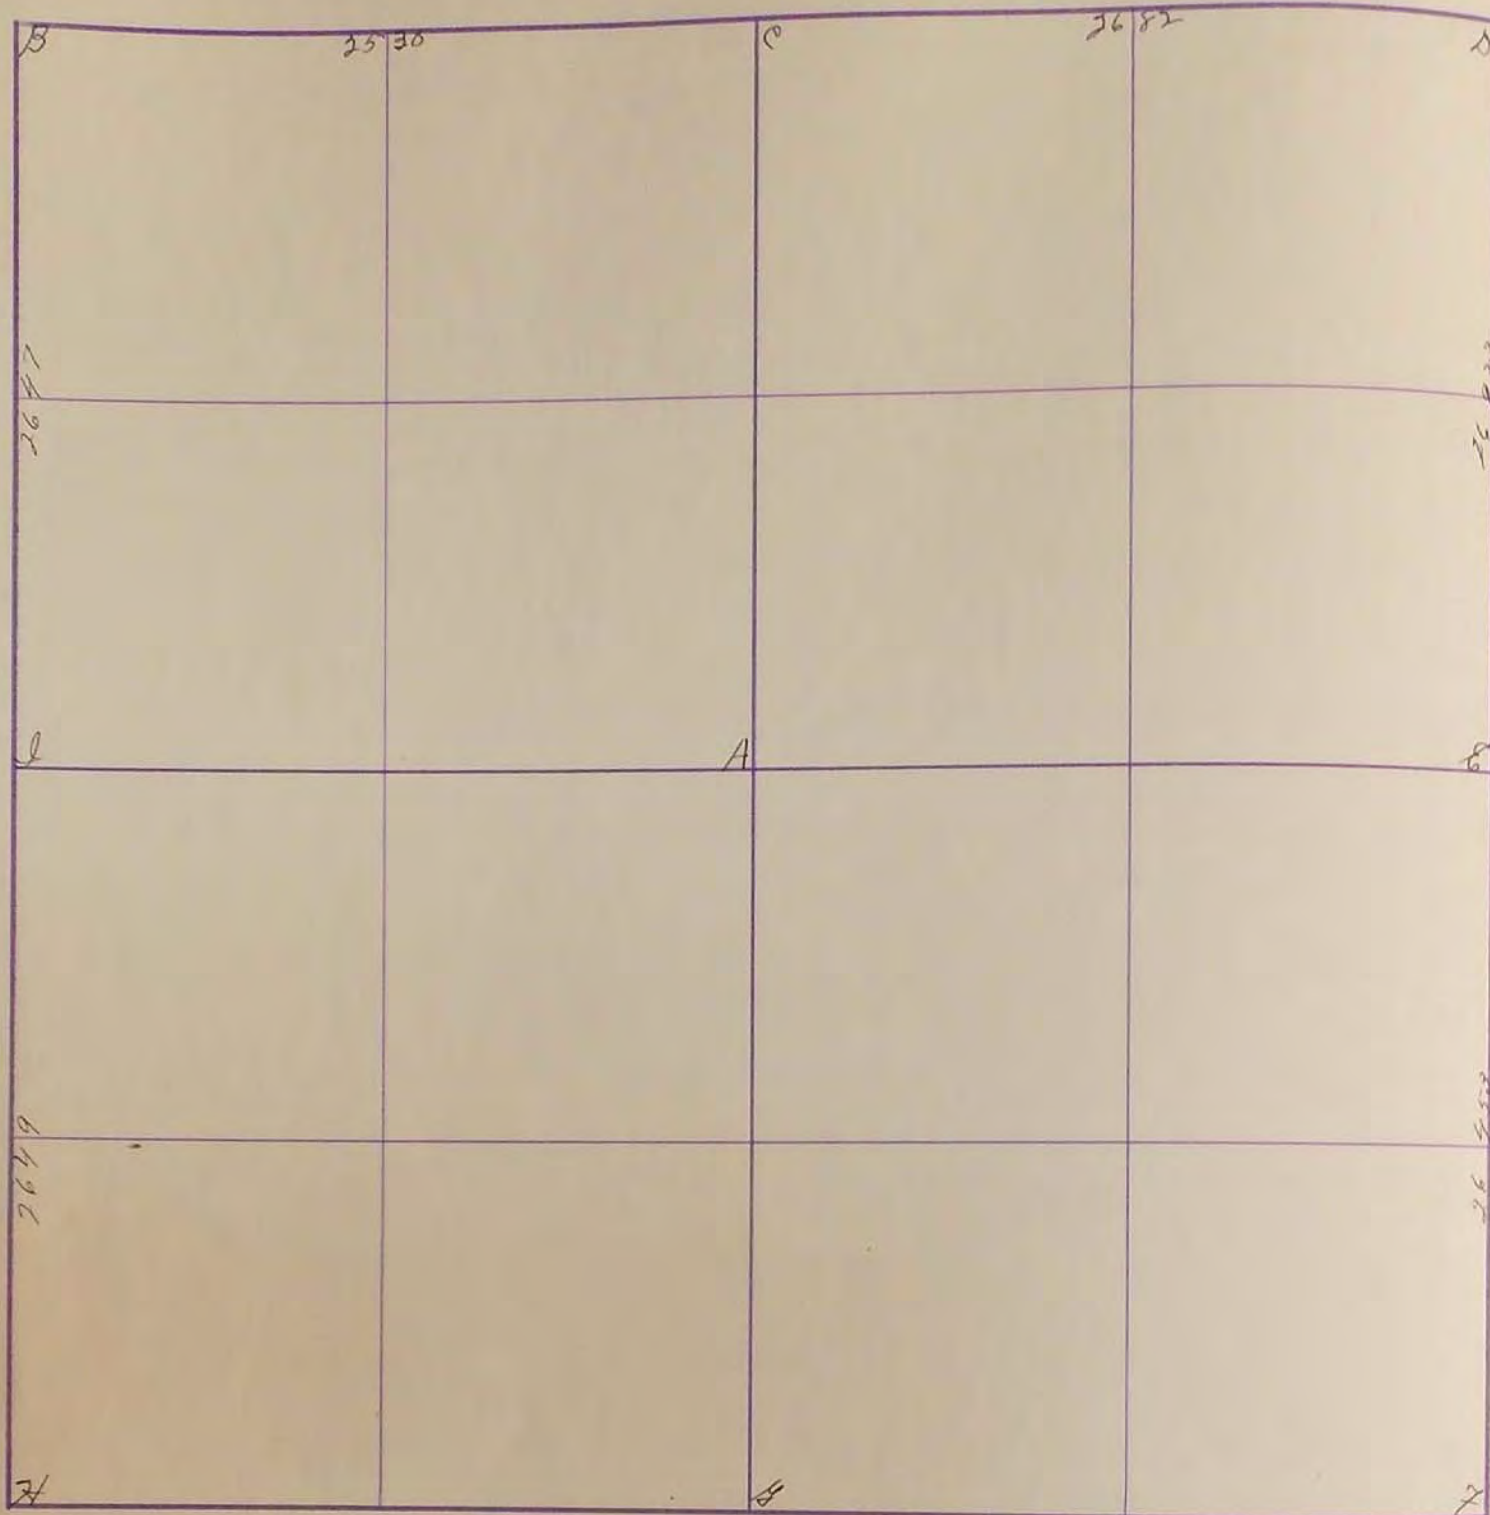

Oct 19-1904

A. Stone 8x8x12

B. Trip Cor.

C. Stone 6x6x10

D. Apr 6-1931 Blue stone 5x5 top 9x11 bottom 26" long B

E " 16x16x24

F

G. Fence Post 8x8

H Stone 10x10x14

I " 8x8x12

Cor. cor. at B.D. E & H.

Established 9 A.D.


J. W. Koolstercroft

SURVEY No. _____

Section 6

Town 107

Range 41

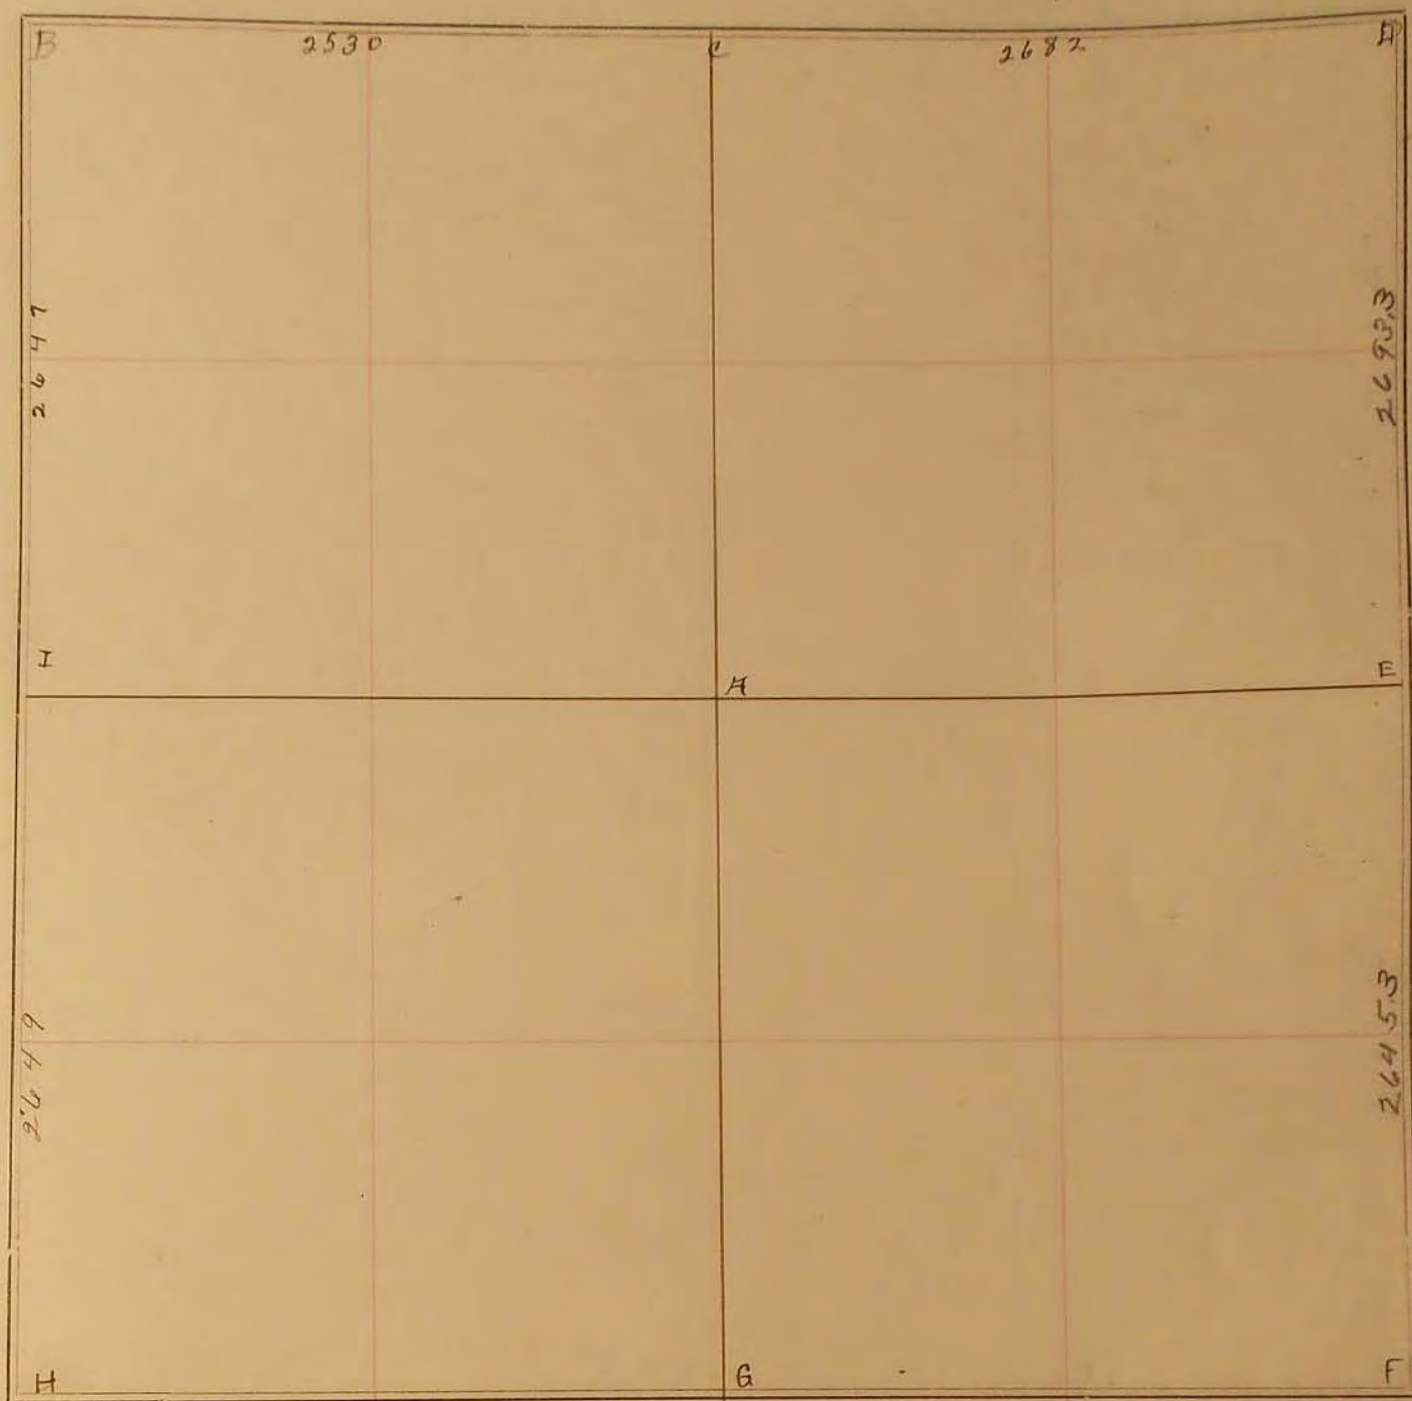

FIELD NOTES.

Oct., 19, 1904,

A Stone 8x8x12

B Trop cor.

C Stone 6x6x10

D ^{April 1904} 8x8x14 Blue stone 5x5 top 9x11 bottom 26" long. B

E " 16x16x24

F

G Fence post 4x4

H Stone 10x10x14

I " 8x8x12

Gov. cor. at B, D, E, G, H, I.

Established A.C. I

J.W. Woolstencroft