


MURRAY COUNTY.

Section 7

10798 McGill-Warner Co., Blank Book Manufacturers, St. Paul

Township 107

Range 40

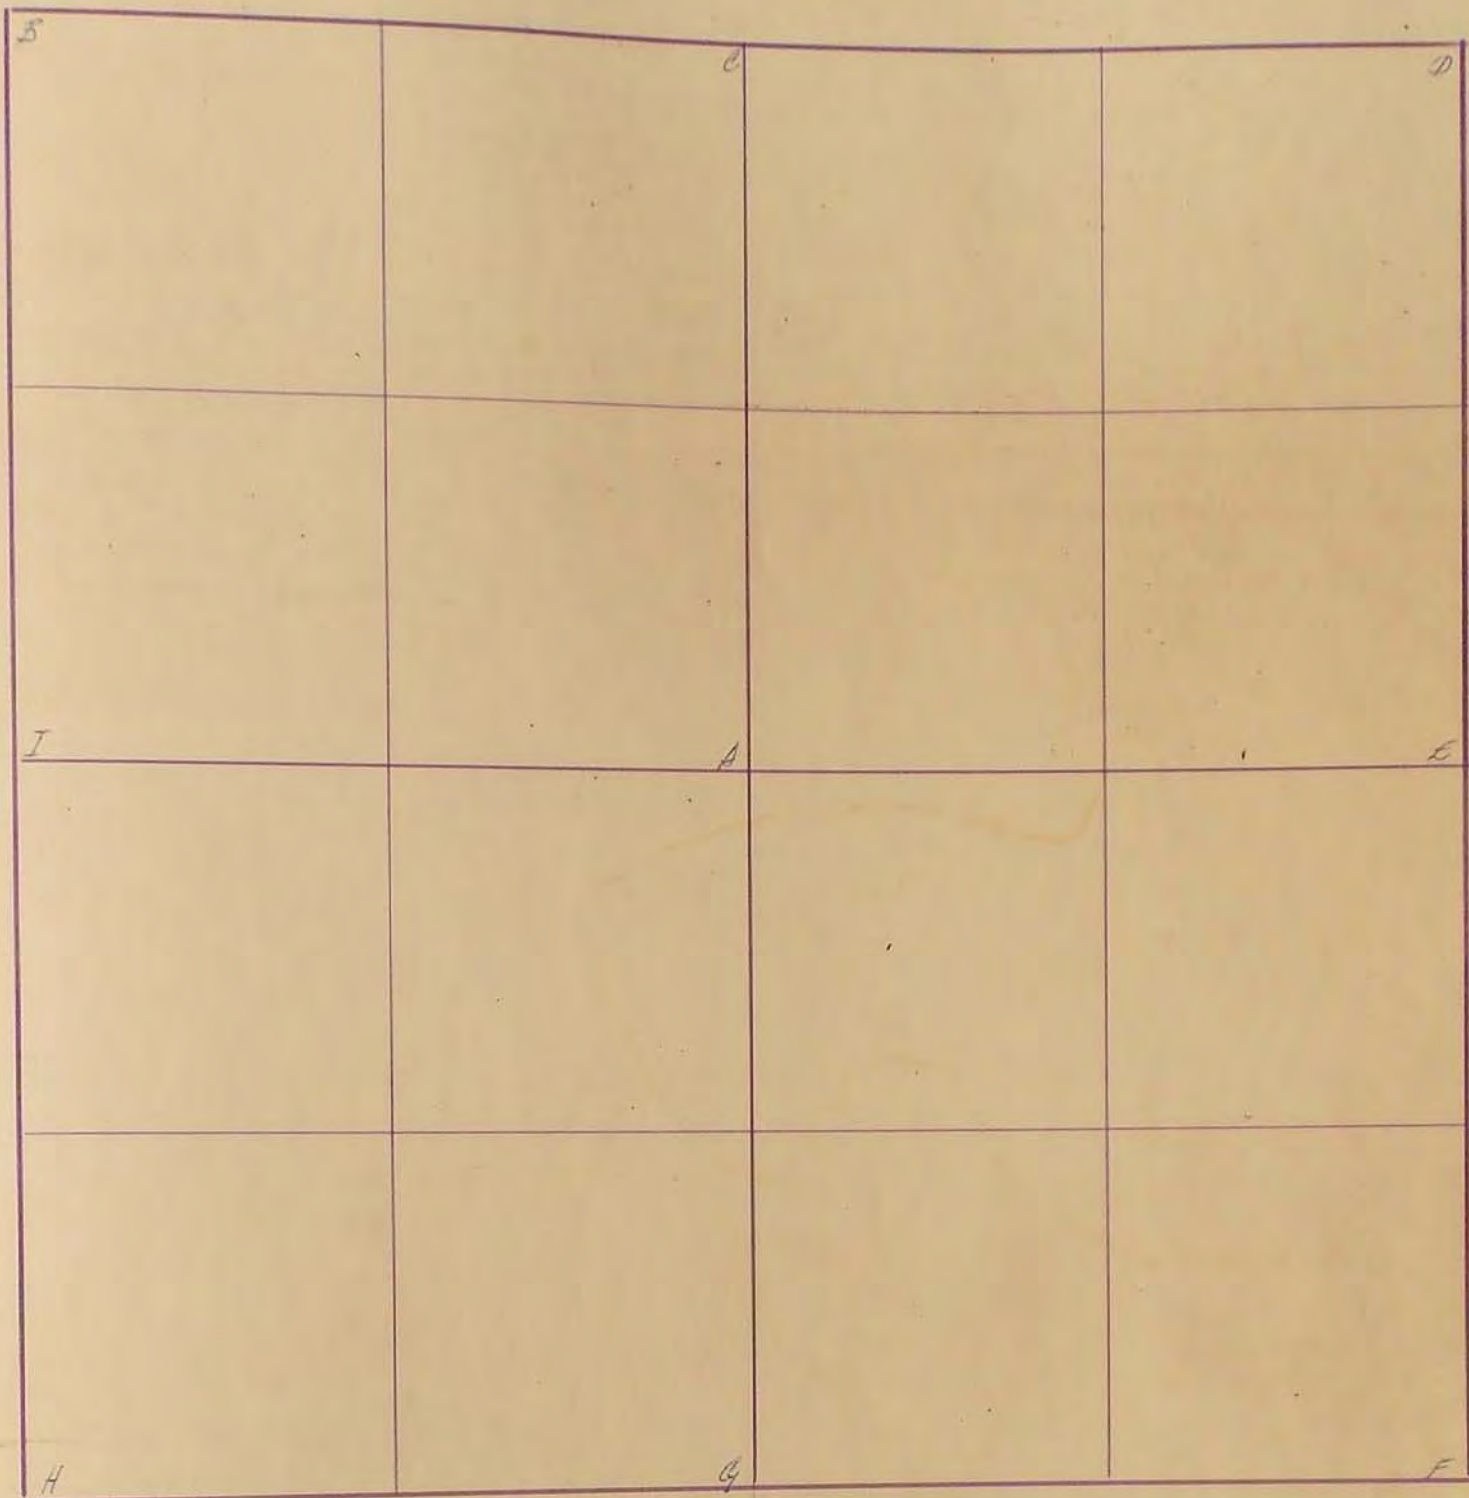

"I" W^{1/4} Cor. Located large Flat Field Stone 1'-6" below existing grade at N-S fence line: R.P. 2"x2" Hub Northeast 32.25'; R.P. 2"x2" Hub Southeast 32.53'
 Oct 16, 1974
 R.P. New fence post S/E 58.58 April 10, 1976 Dal Thraen and John Jorenson

- 6
- 7
- 8
- 9
- 10
- 11
- 12
- 13
- 14
- 15
- 18
- 19
- 20
- 21
- 22
- 23
- 24
- 25
- 26
- 27
- 28
- 29
- 30
- 31
- 32
- 33
- 34
- 35
- 36