


SURVEYOR'S RECORD

Section 8

Township 107

Range 40

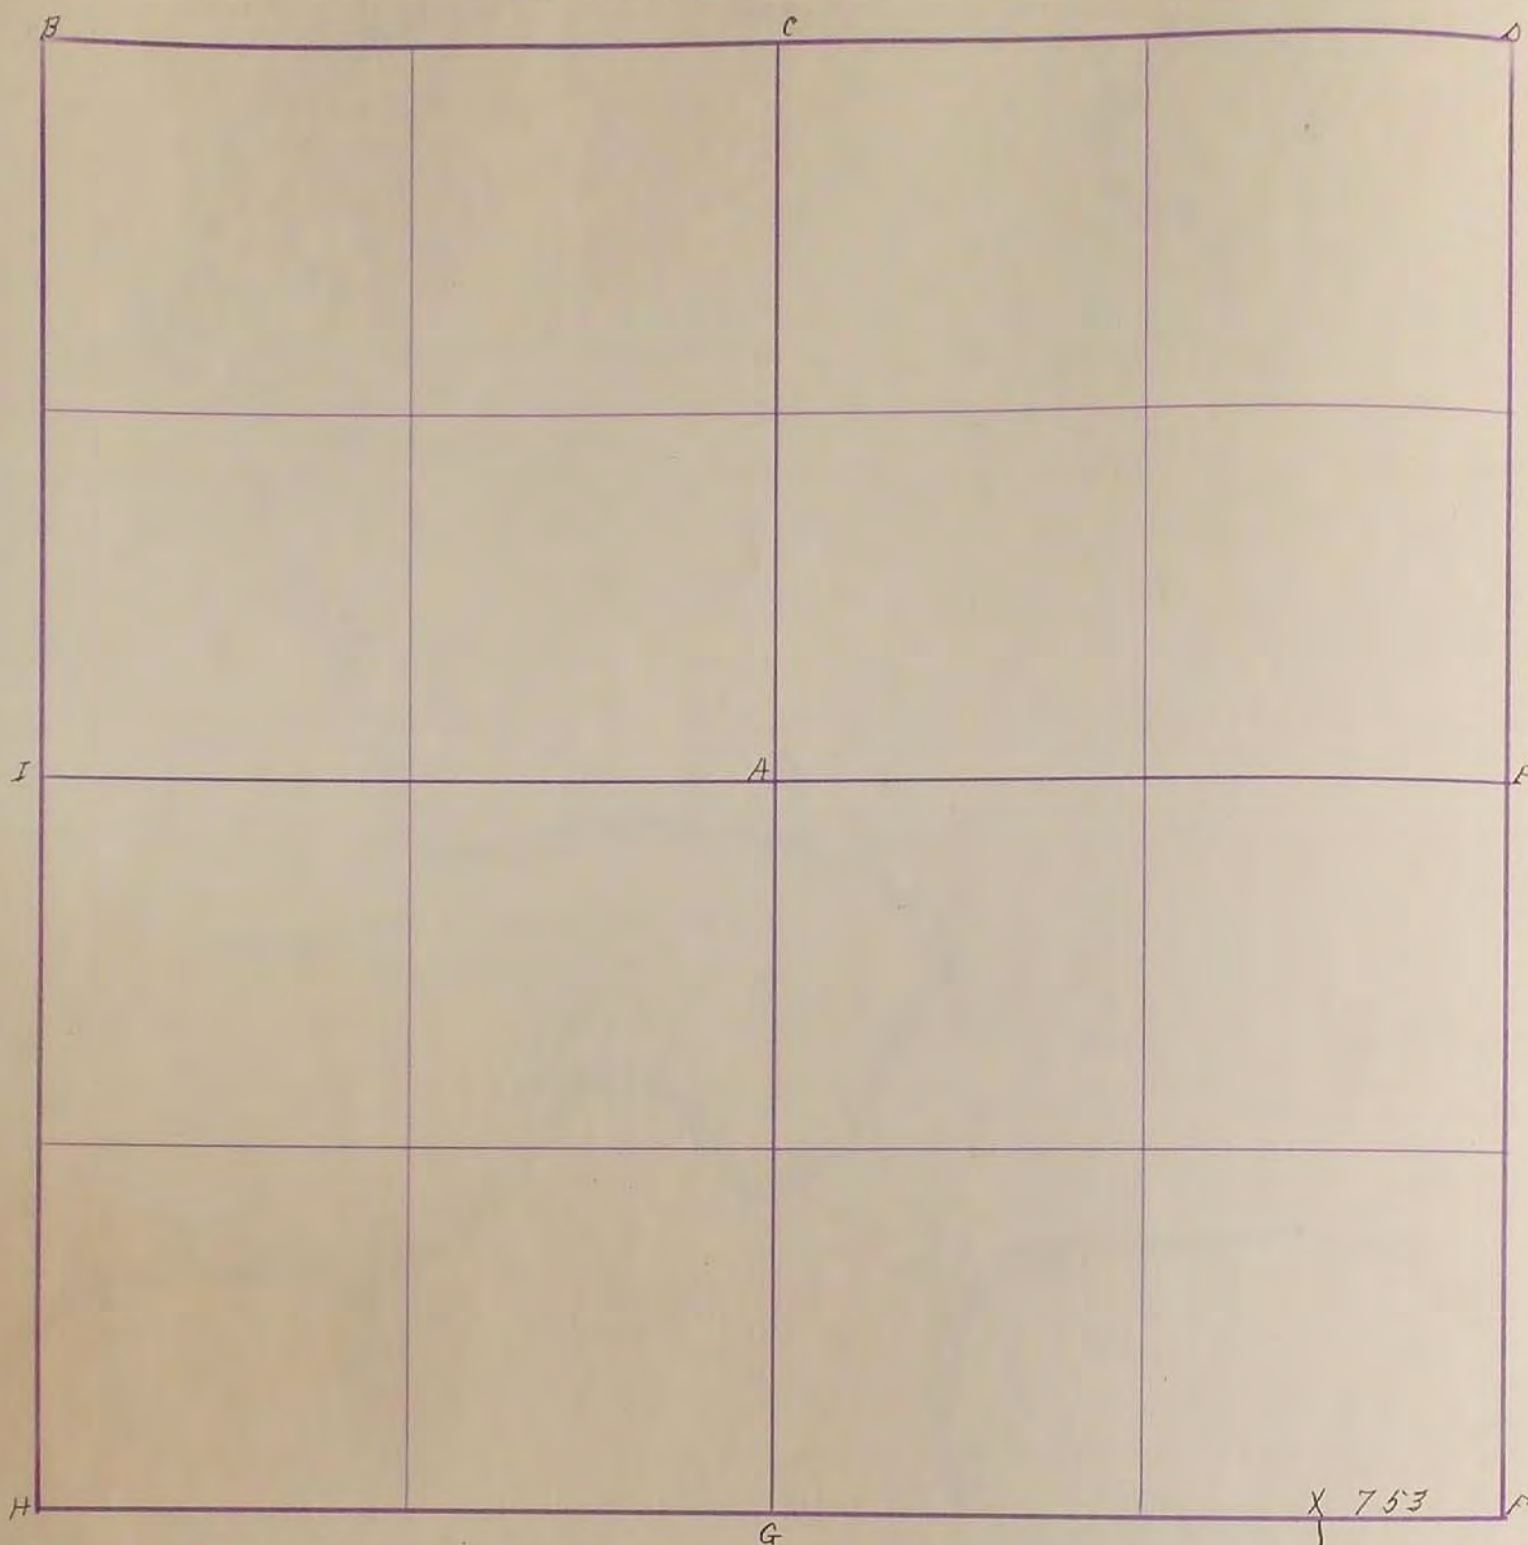

Surveyed road from south quarter state of sect 8. Town 107 Range 40
 North to center of sec. thence west to west quarter state of said sec. thence
 West to cut lot of Late Shetek


G. Iron stake F. cor. 33' north and 33' south on line

F. Stone F. cor. Sec. 17 33' S. F. cor 34' N. E.

X Stone F. cor. S. W. F. line N.

SURVEY No. 26

Section 8 Town 107 Range 40.

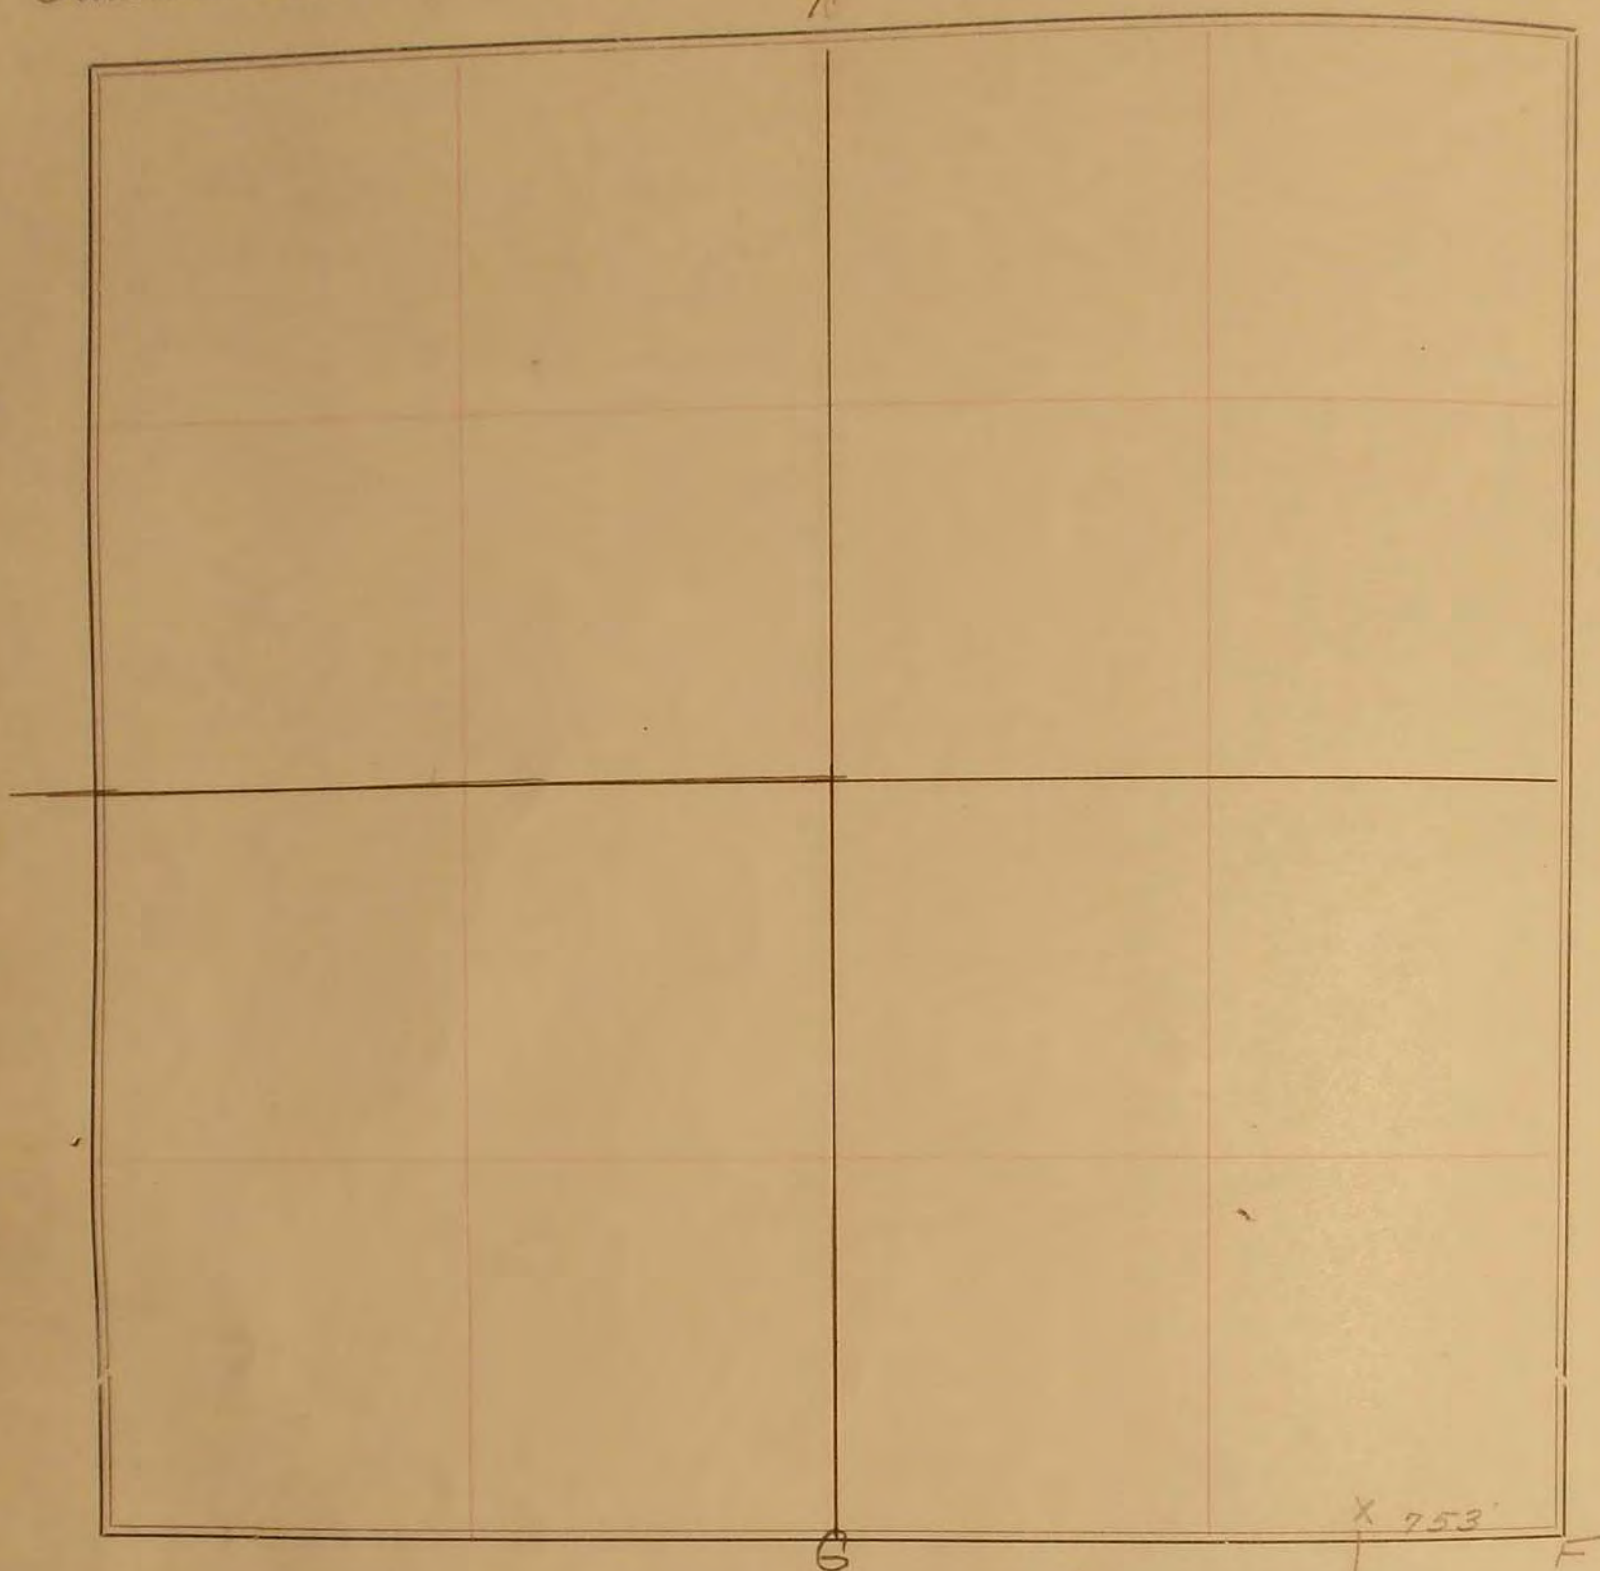

FIELD NOTES.

Surveyed road, from South quarter stake of sec. 8,
Town 107, Range 40, north to center of section, thence
West to West quarter stake of said section, thence
west to outlet of Lake Shetek.

G iron stake, F cor 33' N + 33' S on line
F Stone F. cor Sec. 17, 33' S, F cor 34' NE,
X Stone F. cor SW. F line N