

CERTIFICATE OF LOCATION OF GOVERNMENT CORNER

EAST QUARTER Corner of Section 21, Township 107, Range 43, _____ P.M.
 STATE OF MINNESOTA, County of MURRAY


At the corner location shown on the sketch:

On 6/25/07 found a STONE DOWN 1.2' BELOW SURFACE.
DATE

left monument as found,
 lowered monument,
 removed monument (explain)

On 6/25/07 placed a 1/2 REBAR ON TOP OF STONE #40853
DATE

SKETCH OF REFERENCE TIES

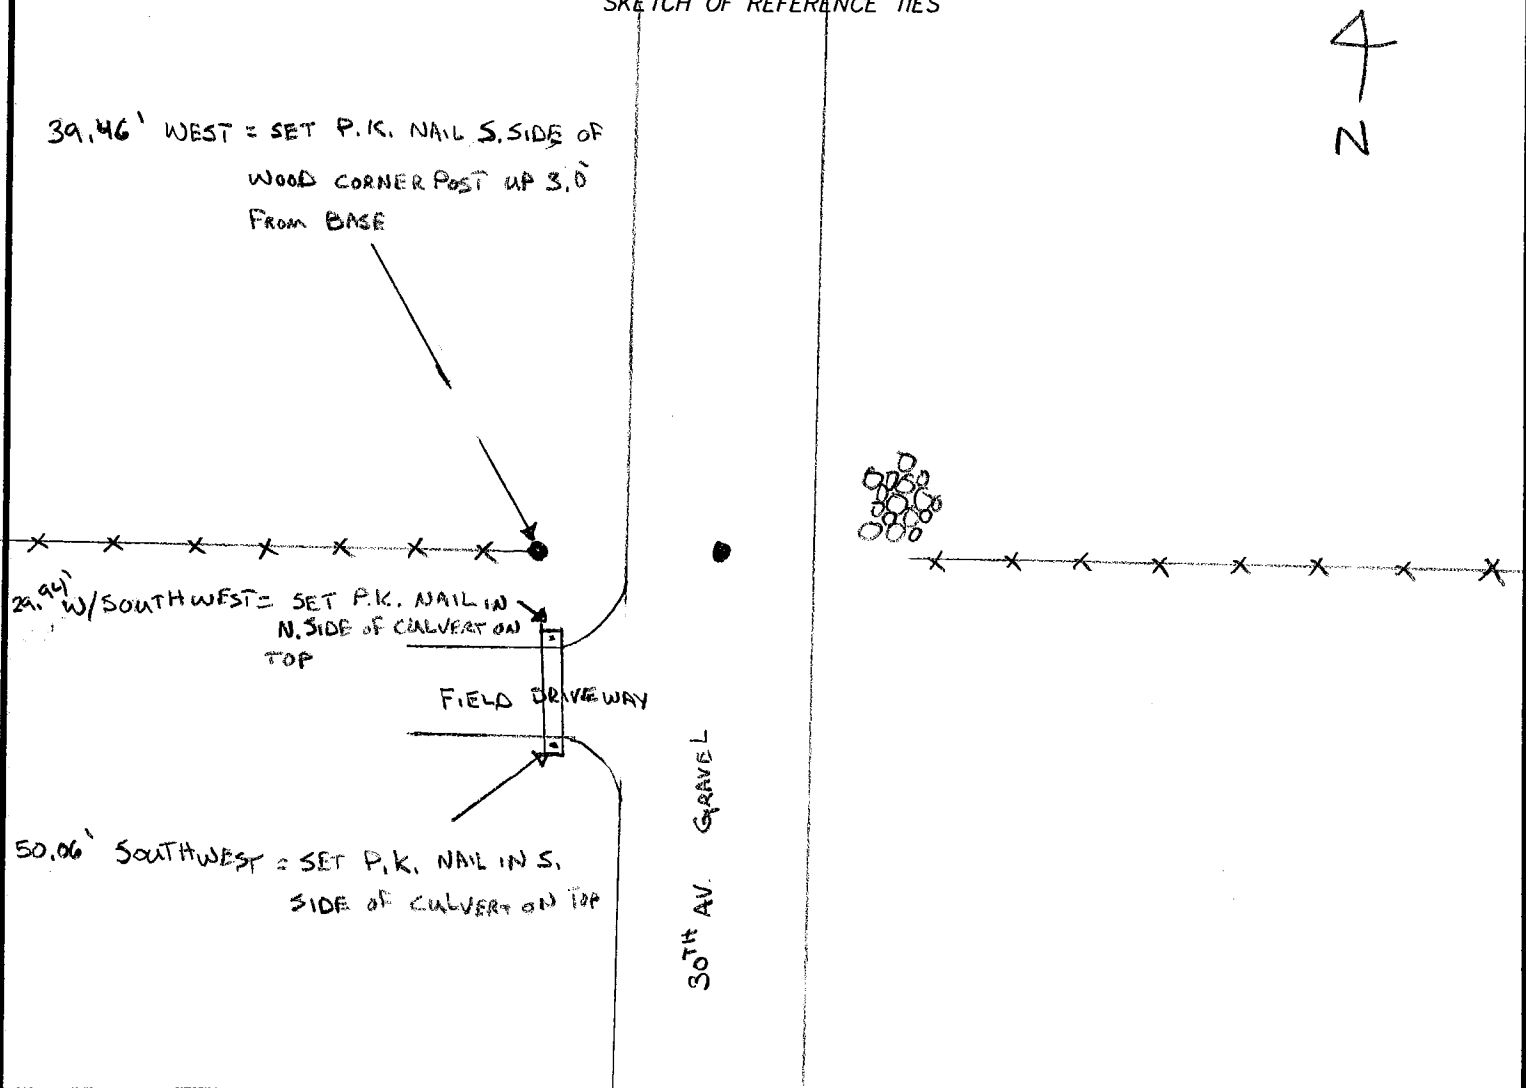

Statement of evidence relative to this corner location is on back of page.

I hereby certify that this document and the data contained herein was prepared by me or under my direct supervision.

[Handwritten Signature]
SIGNATURE

Registration No. 40853

- Land Surveyor, Professional Engineer
 County Surveyor, County Engineer

OFFICE OF THE COUNTY RECORDER
 County of _____

I hereby certify that this document was filed in the Co. Recorders office at _____ .M. on the _____ day of _____ A.D., 20____

County Recorder _____

By _____, Deputy

DOCUMENT NO. _____