

CERTIFICATE OF LOCATION OF GOVERNMENT CORNER

NORTH EAST Corner of Section 28, Township 107 N, Range 48 W, 5th P.M.
 STATE OF MINNESOTA, County of MURRAY


At the corner location shown on the sketch:

On 6/25/07 found a STONE DOWN 1.5' BELOW SURFACE

left monument as found,
 lowered monumnet,
 removed monument (explain)

On _____ placed a _____

SKETCH OF REFERENCE TIES

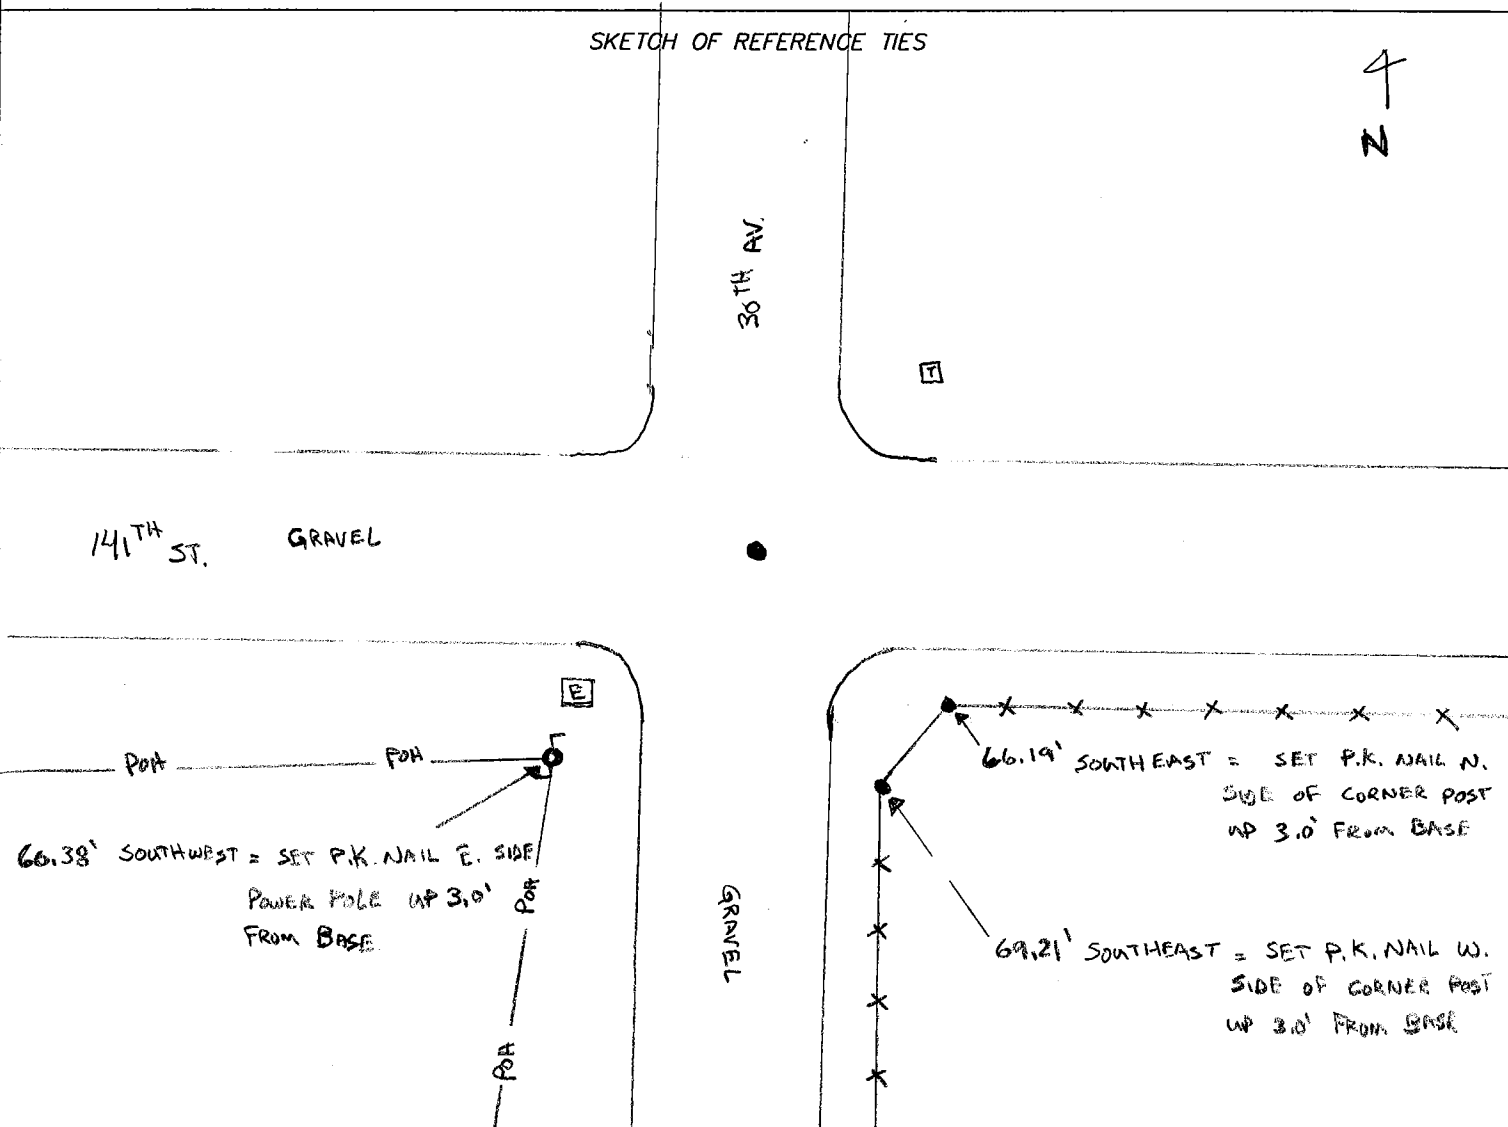

Statement of evidence relative to this corner location is on back of page.

I hereby certify that this document and the data contained herein was prepared by me or under my direct supervision.


 SIGNATURE

Registration No. 40853

- Land Surveyor,
 Professional Engineer
 County Surveyor,
 County Engineer

OFFICE OF THE COUNTY RECORDER
 County of _____

I hereby certify that this document was filed in the Co. Recorders office at _____ M. on the _____ day of _____ A.D., 20____

County Recorder _____

By _____, Deputy

DOCUMENT NO. _____