

UNITED STATES PUBLIC LAND SURVEY CORNER CERTIFICATE FOR


Land survey monuments situated in Section 20, Township 107 North, Range 40 West, of the Fifth Principal Meridian, Murray County, Minnesota..

Previously recorded in N/A in County Recorder's Office.

(Show reason for preparing this certificate, the evidence and detailed procedure used in establishing the corner position & monumentation found or placed.)

MONUMENT DESCRIPTION AND REMARKS: On October 24, 2012 we dug with backhoe for SW corner & found a concrete monument with metal signal 5" below surface at centerline of Township Road intersection. County highway records indicated no information for corner. I accepted concrete monument as corner. We also dug with backhoe for South 1/4 Corner & found a concrete monument 1.8' below surface at centerline of Township Road and 5' east of fence to south & occupation line north. I accepted concrete monument as corner & placed a 5/8" iron stake with survey cap 23008 over top center of concrete monument. County Highway records indicated no information for corner.

MURRAY COUNTY COORDINATES NAD-83, 2007 **PLAN-VIEW**

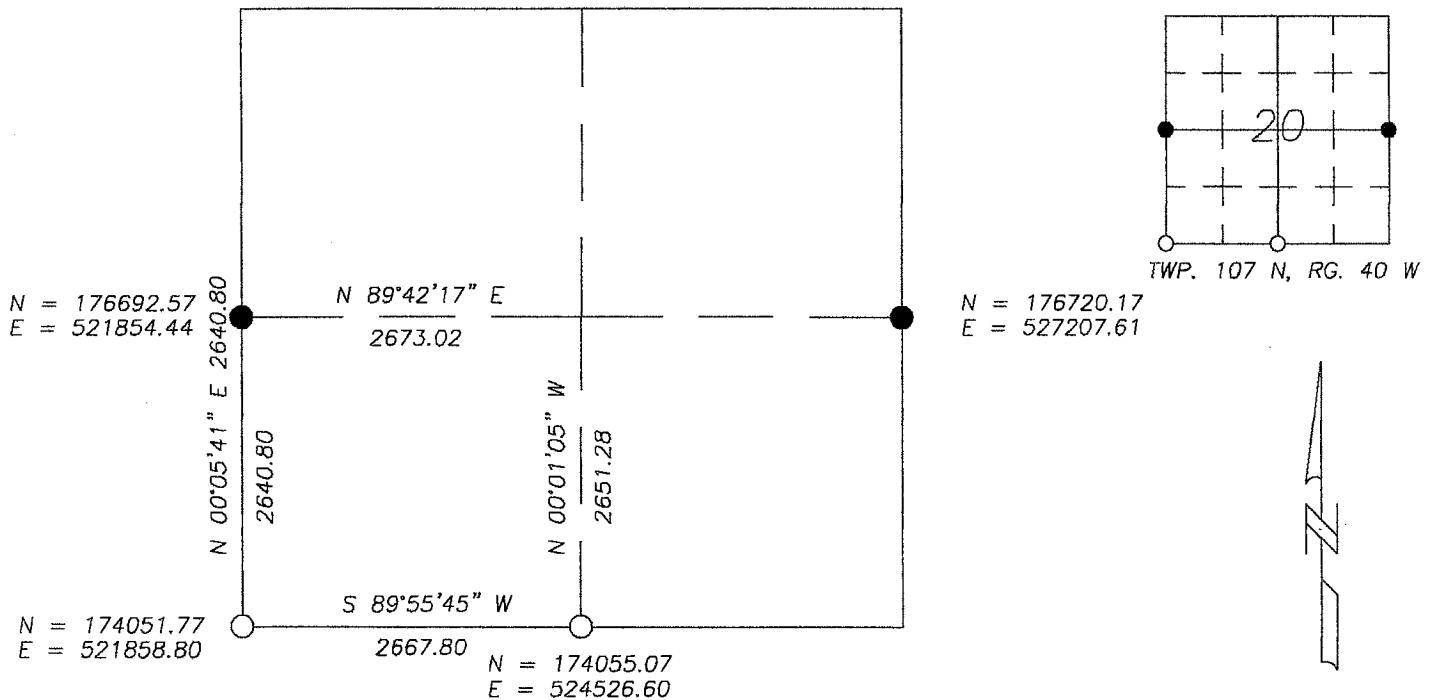

I hereby certify that this land surveying document was prepared and related survey work was performed by me or under my direct supervision and that I am a duly licensed Land Surveyor under the laws of the State of Minnesota.

Perry L. Zieske 11-12-12
 Signature Date
 Perry Zieske
 License number 23008

Corners to be Indexed

Corners	Section	Township	Range
SW	20	107	40
S 1/4	20	107	40