


CERTIFICATE OF LOCATION OF GOVERNMENT CORNER

SOUTH WEST Corner of Section 32, Township 107 N, Range 43 W, 5th P.M.
 STATE OF MINNESOTA, County of MURRAY

At the corner location shown on the sketch:

- On 9/20/07 found a F.P. RLS 11943 Down 0.4' BELOW SURFACE IN CENTERLINE
DATE
CENTERLINE ROADS
- left monument as found, lowered monument, removed monument (explain)
- On _____ placed a _____
DATE

SKETCH OF REFERENCE TIES

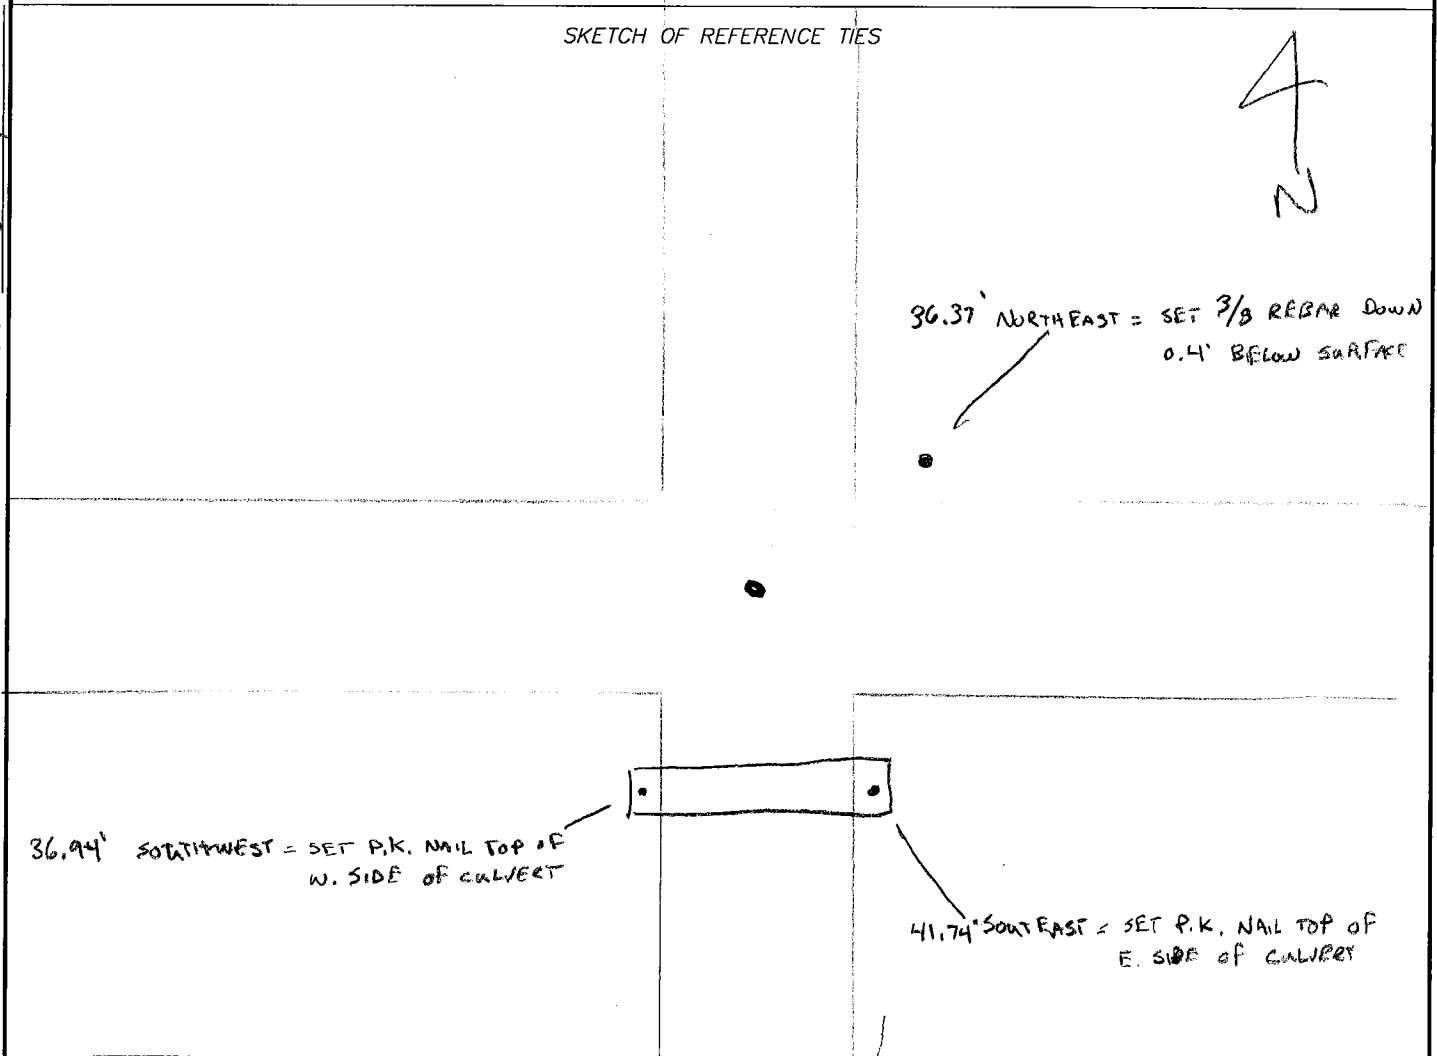

Statement of evidence relative to this corner location is on back of page.

I hereby certify that this document and the data contained herein was prepared by me or under my direct supervision.

[Signature]

SIGNATURE

Registration No. 40853

- Land Surveyor, Professional Engineer
 County Surveyor, County Engineer

OFFICE OF THE COUNTY RECORDER
 County of _____

I hereby certify that this document was filed in the Co. Recorders office at _____ M. on the _____ day of _____ A.D., 20____

County Recorder _____
 By _____, Deputy

DOCUMENT NO. _____

Crew Jmm / MFK Date 9/20/07