


SURVEYOR'S RECORD

Section 10

Township 105

Range 41

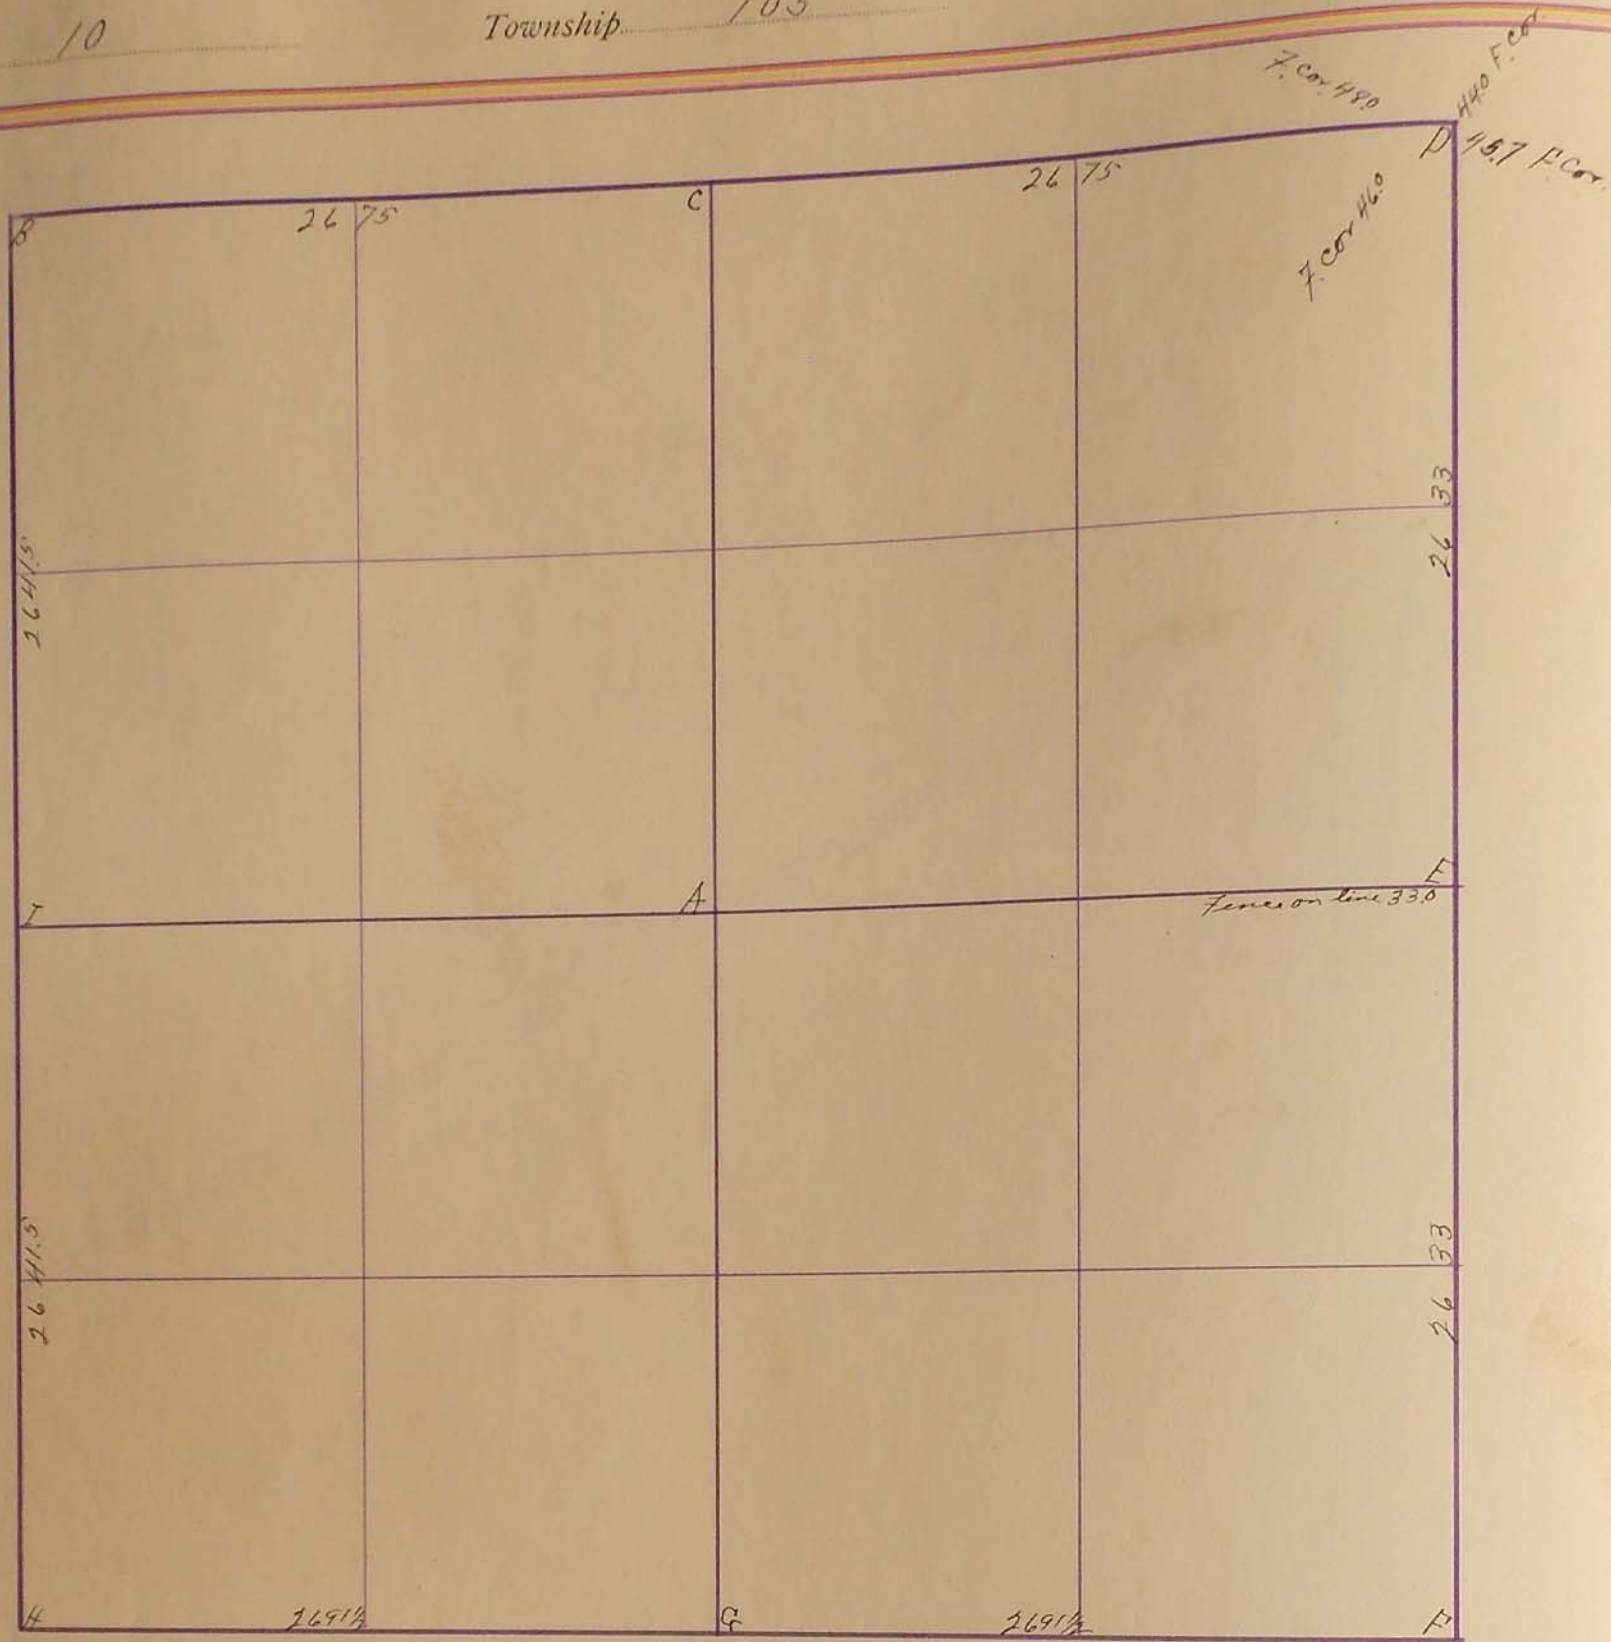

10
11

Oct. 18. 1901

- B. 2 stones in grade grey
- C. 6x8x12
- D. stone with X
- E.
- F. Soc. mound & stone
- G. Stone 10x12x18 (grey)
- H. stone in mound. cor. of Fidel (15)
- I. stone 10x12x20 blue with white seams

J. H. Koalitercraft

"D" State Wetlands survey crew Placed iron pin, Reestablished from previous survey, RP. Top South end CMP. SW. 41.40'; RP. Top North end CMP, NW, 41.35'


SURVEY No. _____

Section 10

Town 105

Range 41

480 Feet
440 Feet
157 Feet
Fence 460 D

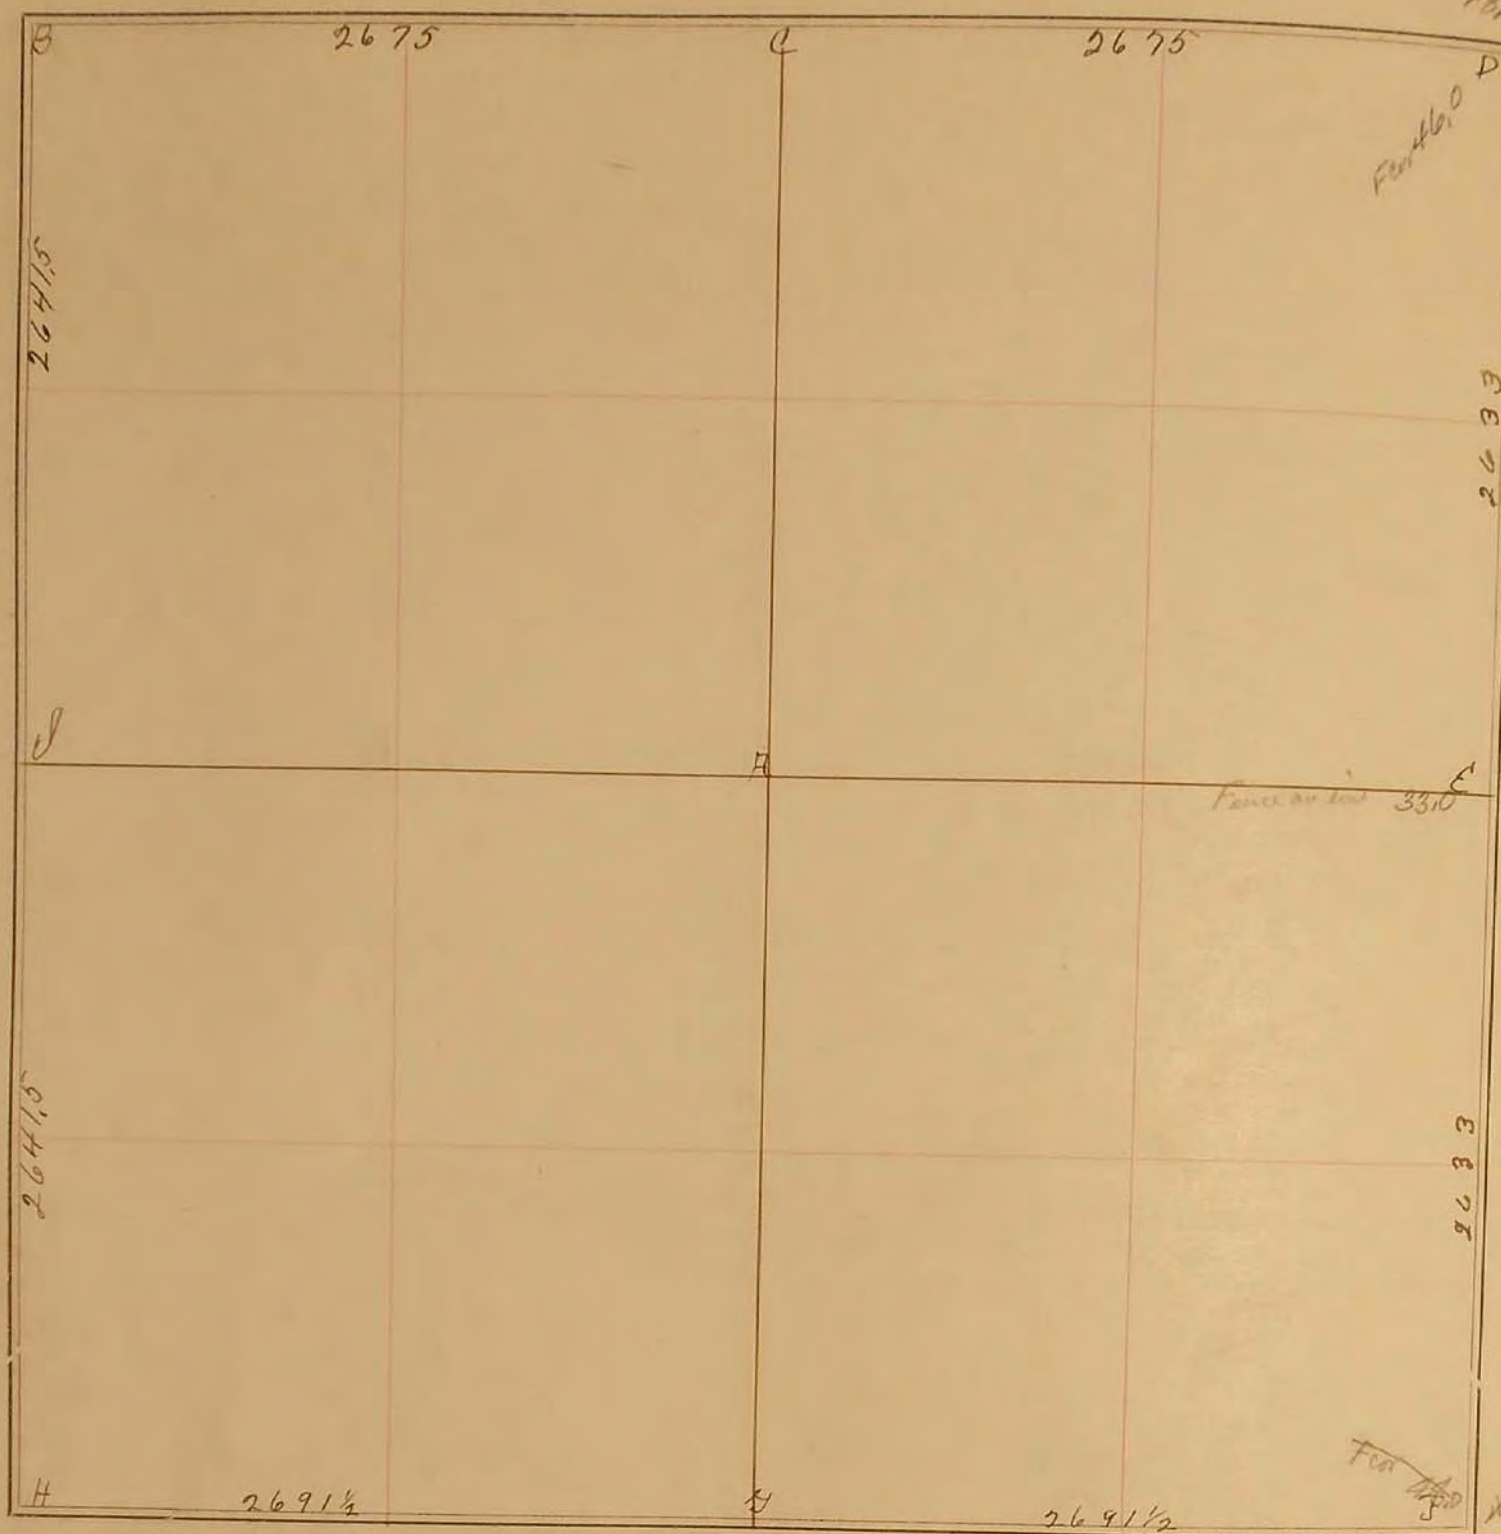

FIELD NOTES.

Oct. 16, 1901

- B 2 stones in grade (grey)
- C " " 6-8-12 "
- D Stone with X
- E " " "
- F Gov. mound + stone.
- G Stone 10x12x18 (grey)
- H Stone in mound, cor of field (15)
- I Stone 10x12x20, blue with white sea ms.

J. W. Woolstenholpe