


# SURVEYOR'S RECORD

Section 10

Township 108

Range 39

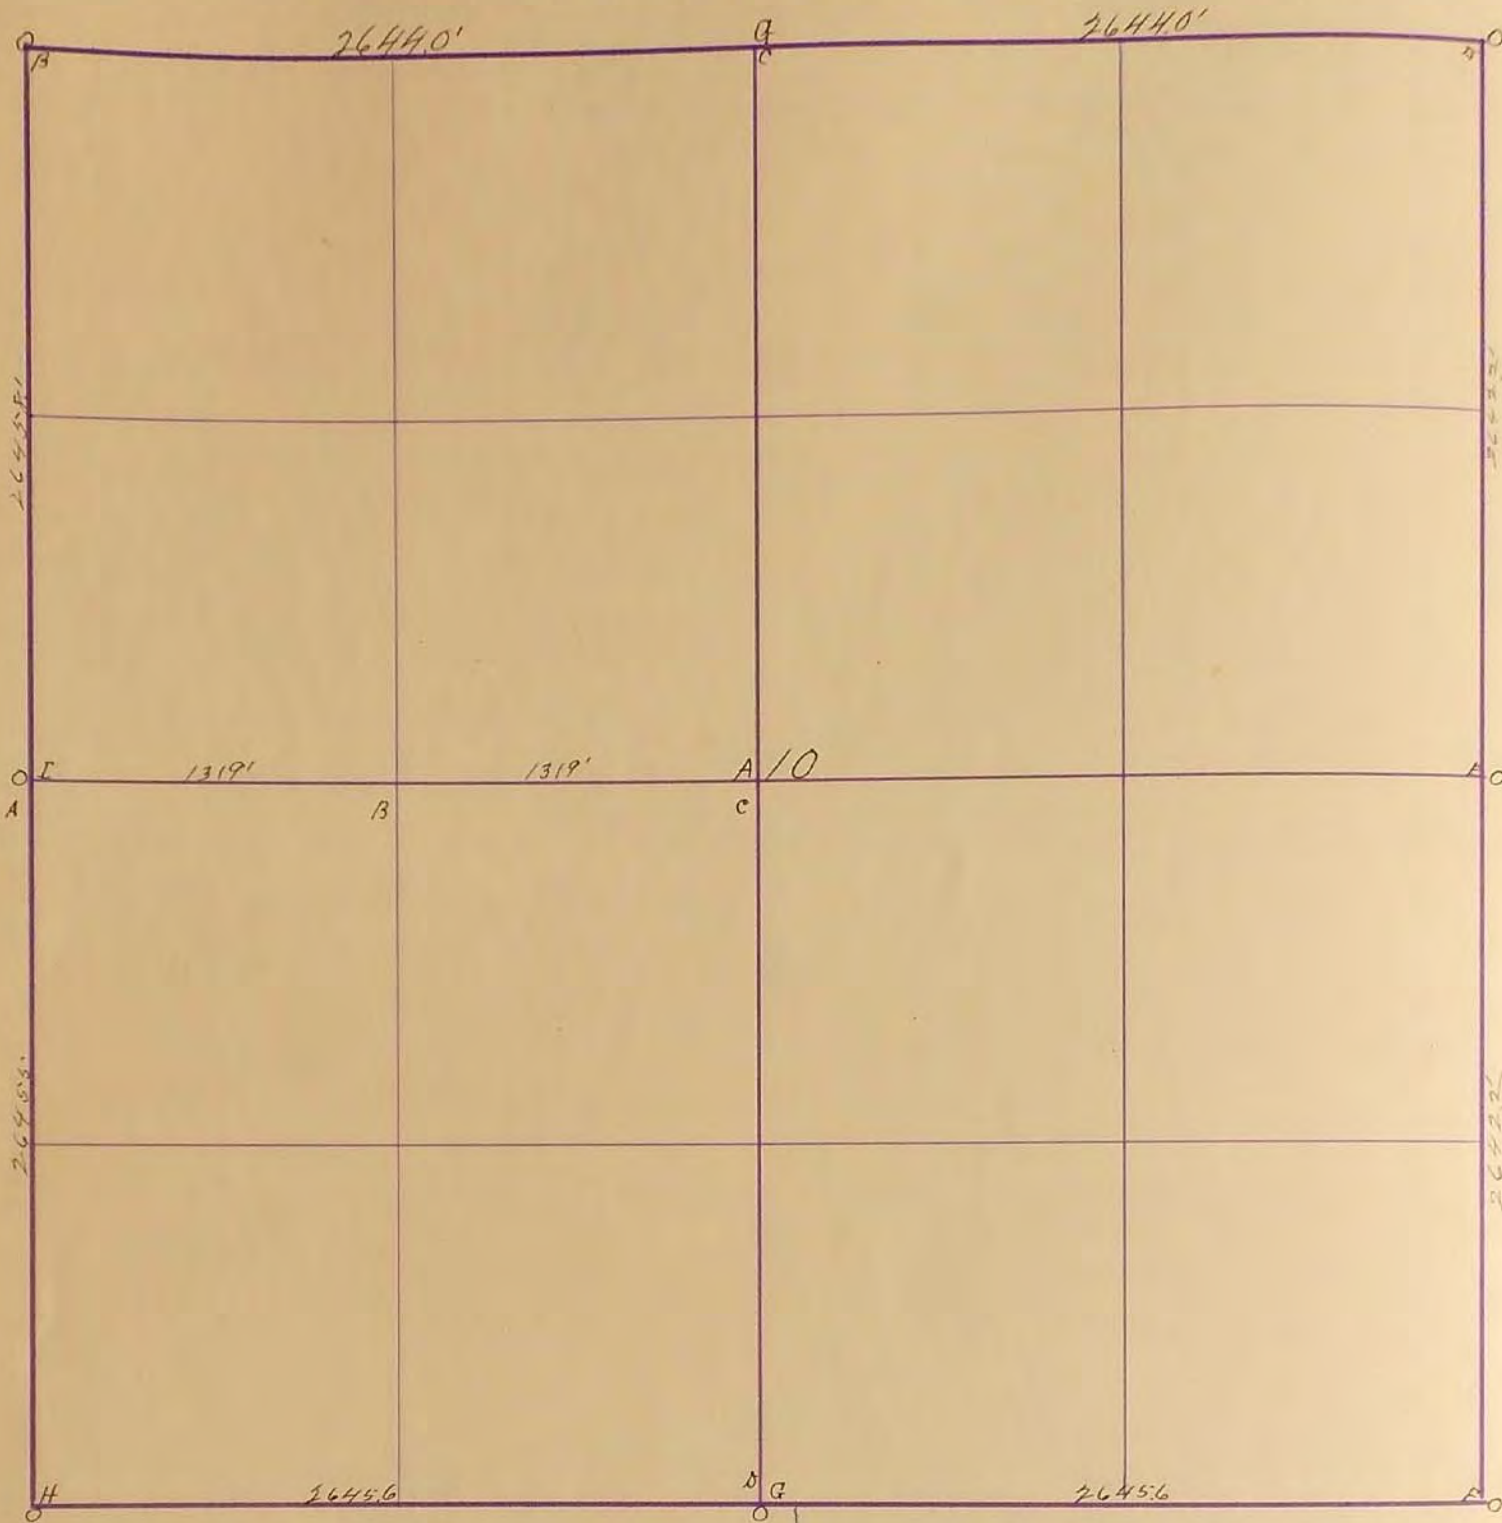

O. Indicate Gov. corners See Page 740

A = stone permanently set & relocated by testimony of old residents

B = stake set by J.R. Johnston equi distant from A & C. on true line June 1915

C = stake set by J.R. Johnston at intersection of true lines between A-H. G & D. D.E.F. See Page 777

Recorded by J.R. Johnston Co. Surveyor of Murray Co. June 19-1915

SURVEY No. \_\_\_\_\_

Section 10

Town 108


Range 39



FIELD NOTES.

o Indicates Govt corners

see page 240.

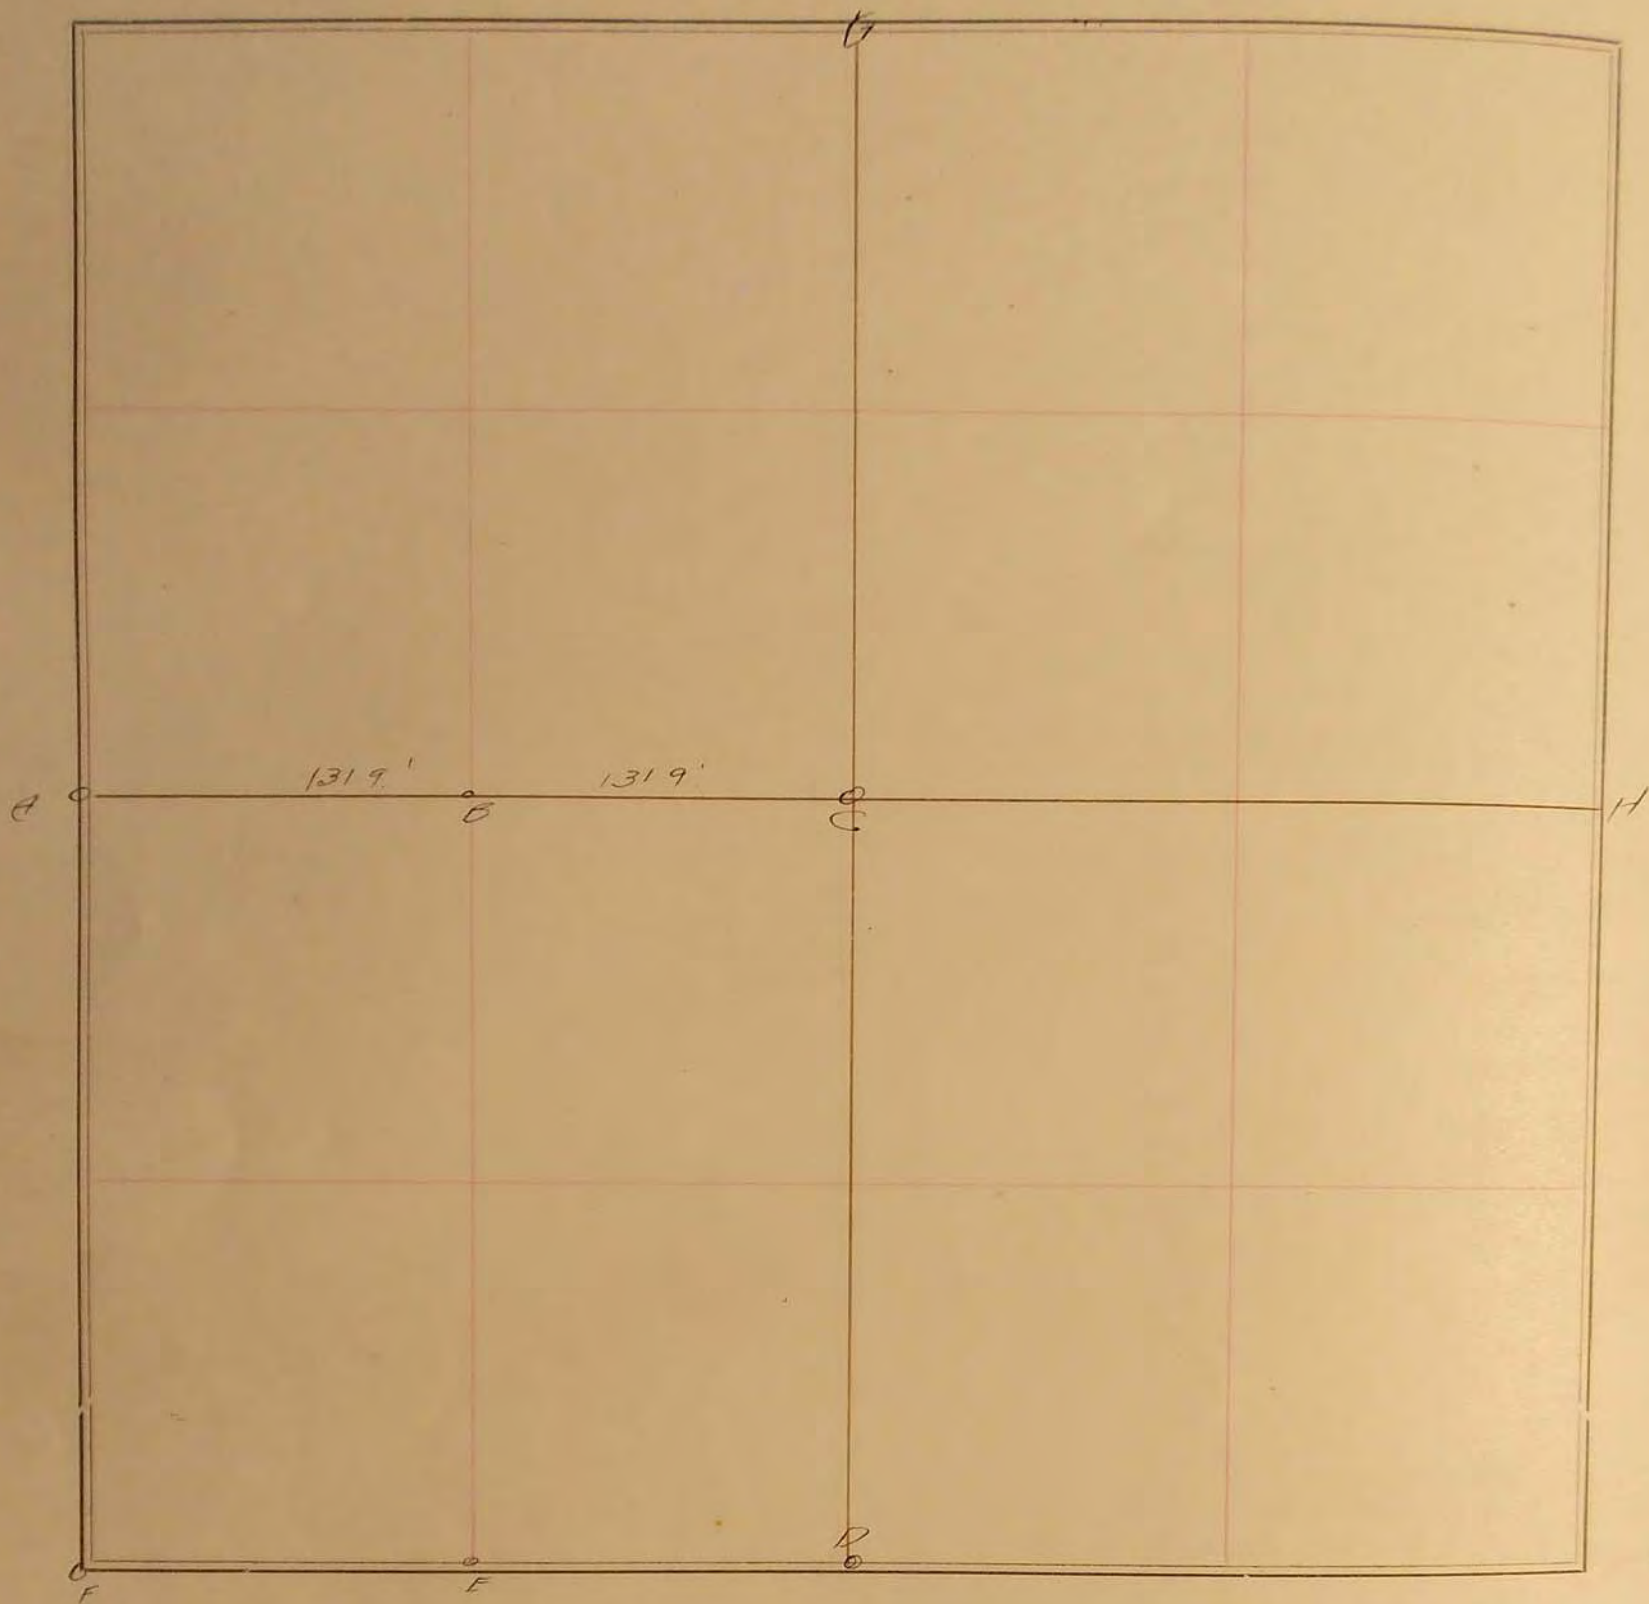SURVEY No. 1812Section 10Town 108Range 39

## FIELD NOTES.

A = stone, previously set & relocated by testimony of old residents  
 B = stake set by J.R. Johnston, equidistant from A & C on true line. Jan 1315  
 C = stake set " " , at intersection of true lines between A & H, G & D

D, E, F, see page 277

Recorded by J.R. Johnston Co. Surveyor & Miner  
 June 12, 1895.