


# SURVEYOR'S RECORD

Section 13

Township 105

Range 40

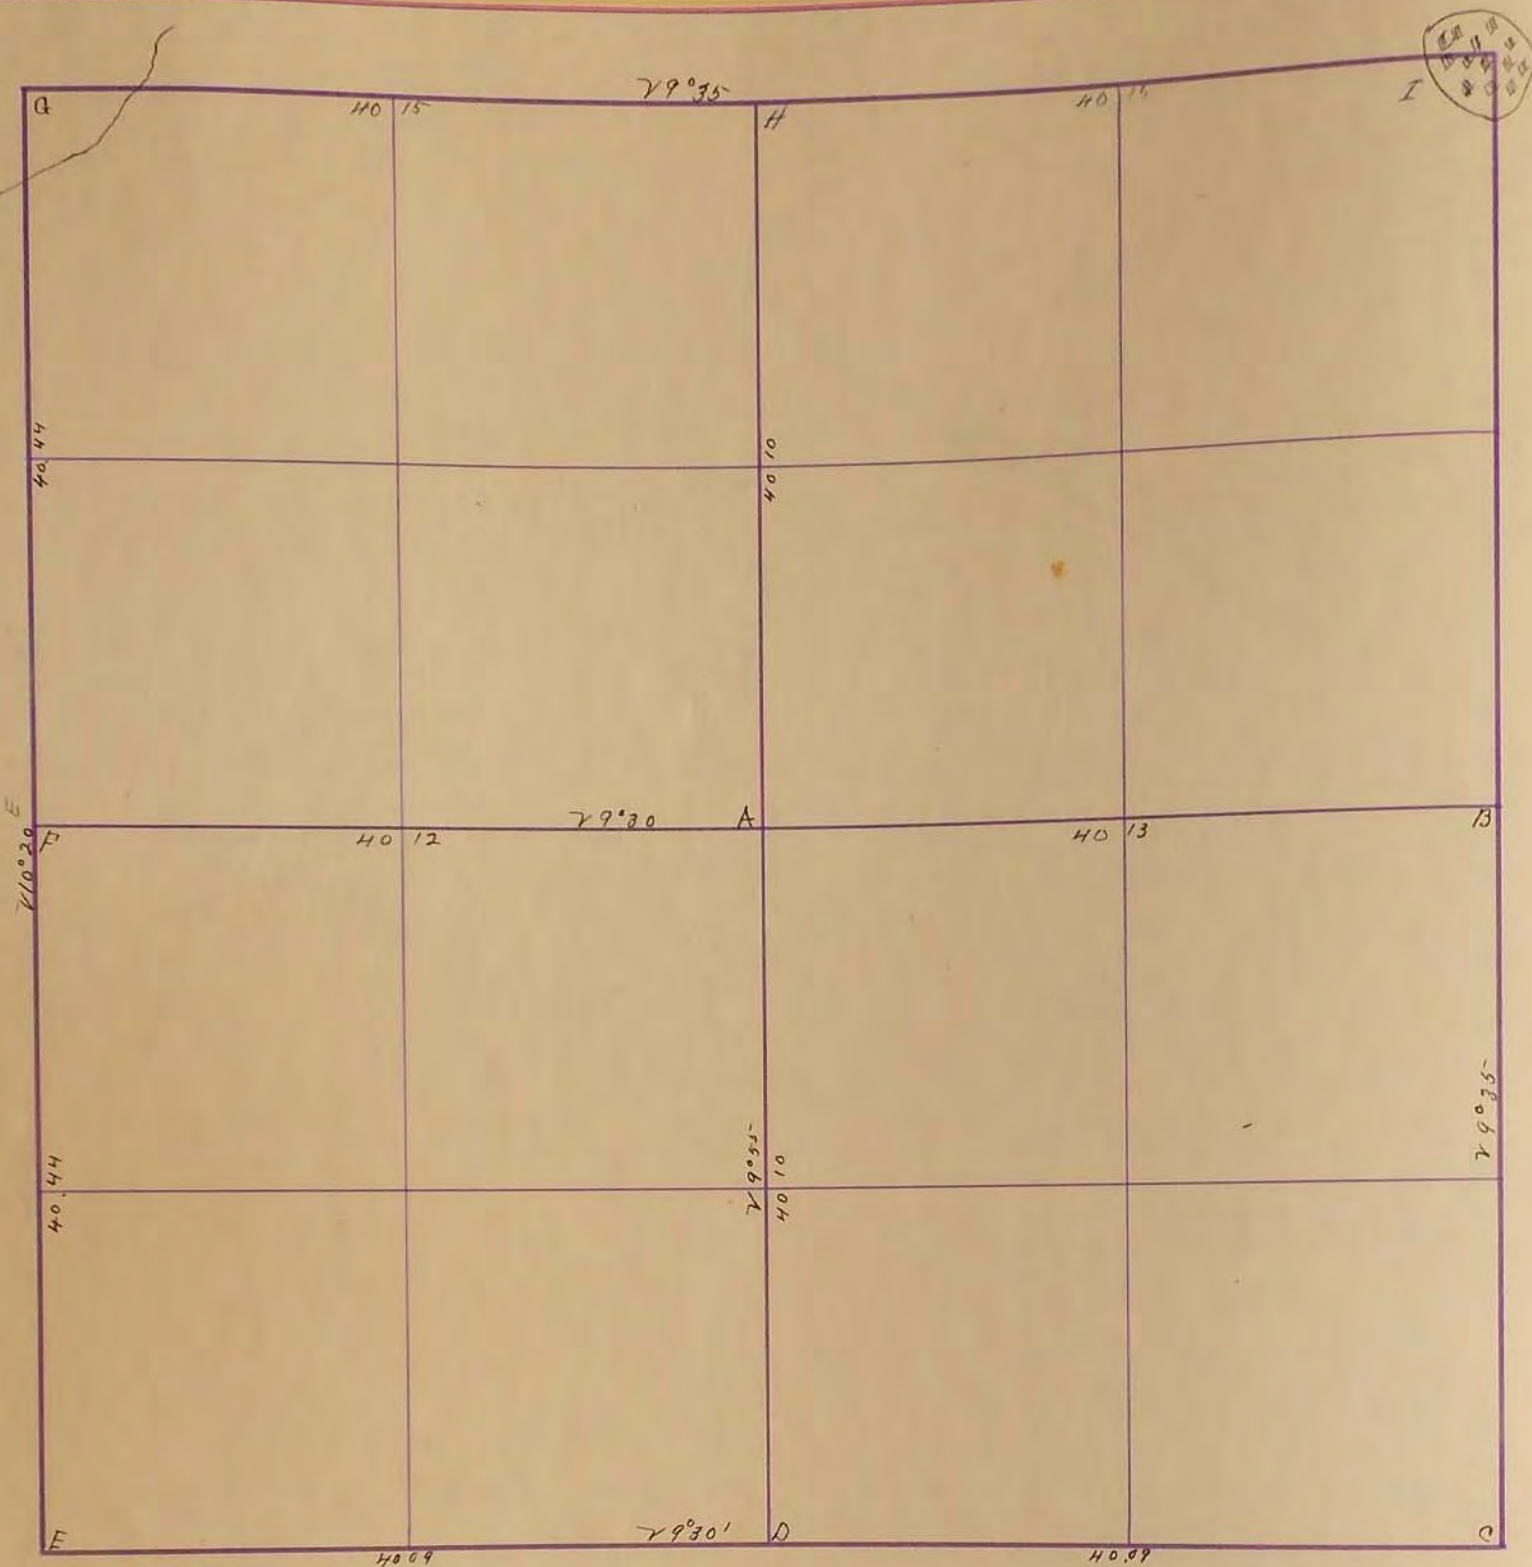

Surveyed July 7, 1894  
 A. Post mound and pits  
 B. Gov mound and stake  
 C. " " " "  
 D. Stone  
 E. Stake 60N+60E of cemetery corner  
 F. Post mound and pits  
 G. Boulder 10x10x15  
 B.W. Housletinaraft

D. Stone; B.P. N&C. P.P. SE. - 60.3'; R.P. N&C. P.P. SW - 59.1'  
 B.P. N&C. T.P. NW. - 96.1' Sept. 1909 J.J. Sorenson


12  
13

SURVEY No. 15

Section 13

Town 105

Range 40

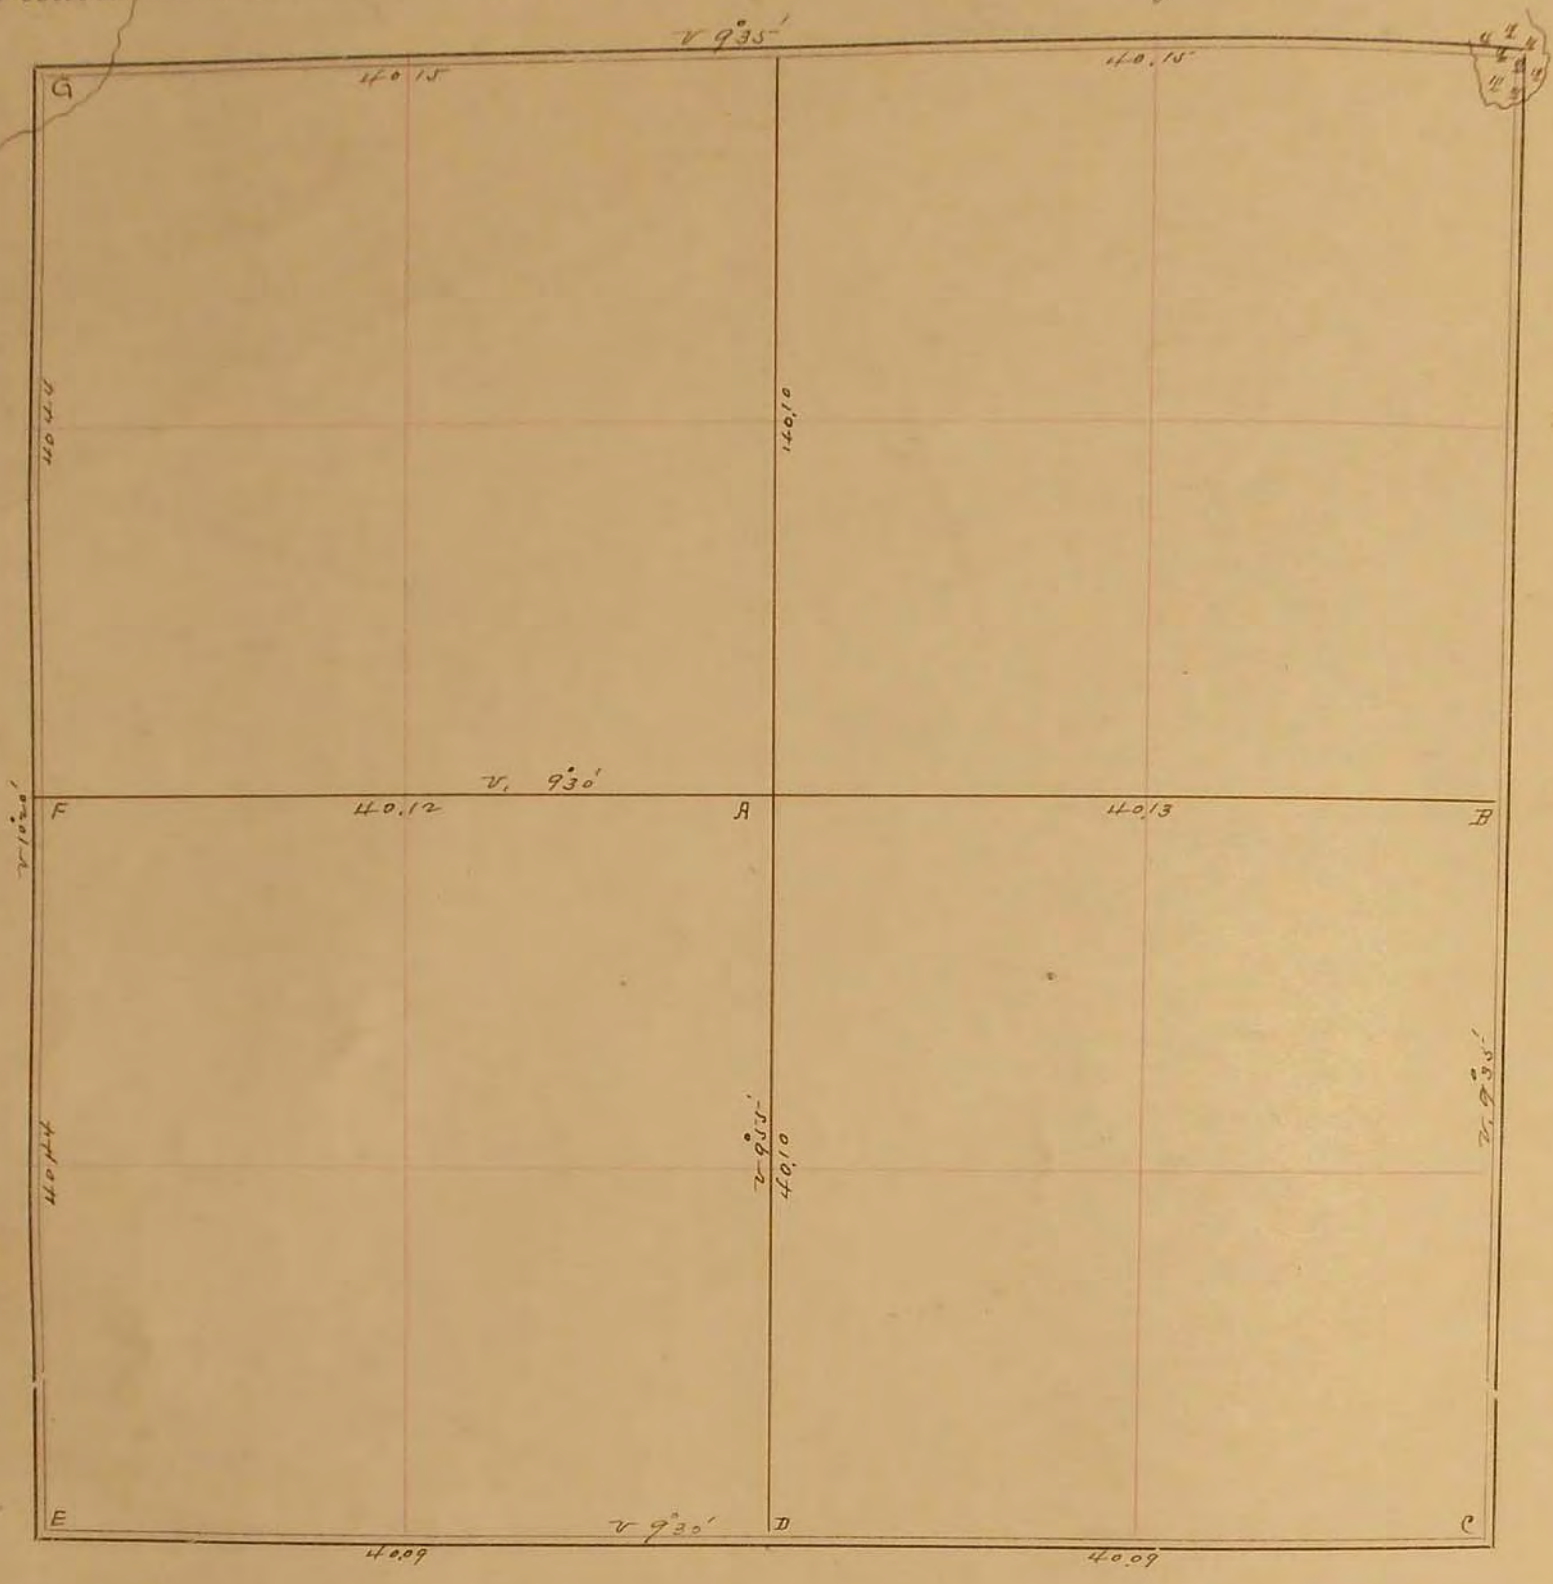

FIELD NOTES.

Surveyed July 7, 1894

A Post, mound and pile

B Low mound and stone

C " " " Concrete stone R.P. Cor. Post SE. 47' Cor. Post NE. 47.5'

D Stone

E Stone 50 N x 50 E of Sunday corner

F Post, mound & pile

G Boulder 10 x 10 x 15

B.T. N. v. l. t. m. s. t.