


SURVEYOR'S RECORD

Section 14

Township 105

Range 40

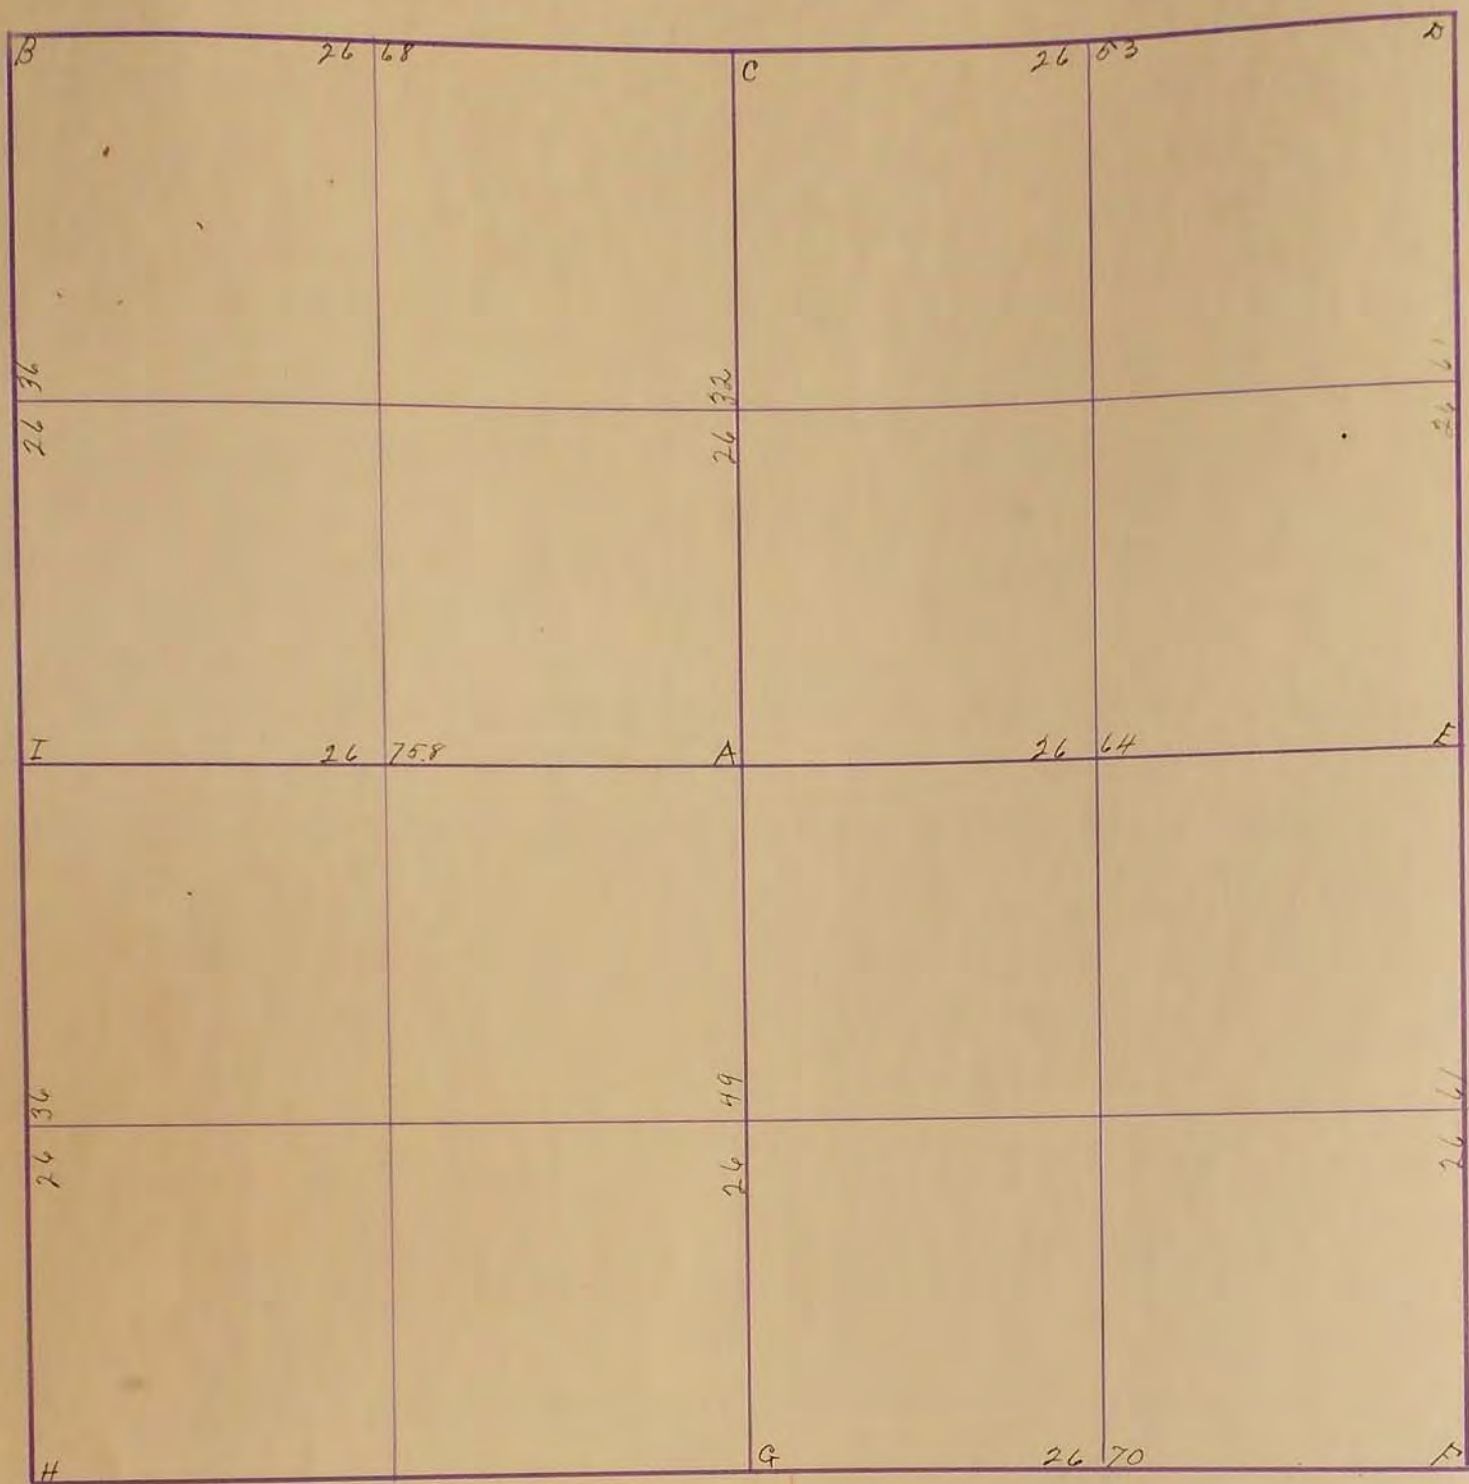

May 6 - 1899

- A. Stone
- B. Corner 53' from west fence + 39' from east fence diagonally
- C. Stone in mound
- D. ... Road
- E. ... Field West of road
- F. ... in Road 33' E 33' N of Cemetery corner.
- G. Gov. mound and state
- H. Stone in road
- I. ... 36' from West tree + 86.5' East tree on East + West line + 95' from North tree on N + S line on East side of Road


J. W. Thoolitcroft

'G' "Concrete Stone" Tack in Cor. fence post North 40°: R.P. Tack in Light pole NE 54°

'F' "Concrete Stone" R.P. Tack in Light pole NW 42°: R.P. Tack in Tel pole SW 63°
 March 28, 1972 "G" located conc. monument 0' below gravel grade:
 R.P., N&C. gate post SE. 42°⁸³; R.P., N&C. Cor. post North 40°⁵⁵;
 R.P., N&C., P.P., NE. 52°⁷⁴

March 29, 1972 "H" located conc. monument 0' below gravel grade:
 R.P., N&C., Cor. Post NE. 48°⁵⁴; R.P., N&C., P.P., NW. 50°⁰⁰; R.P., N&C.,
 P.P. brace post SW. 42°⁸⁹

14
15

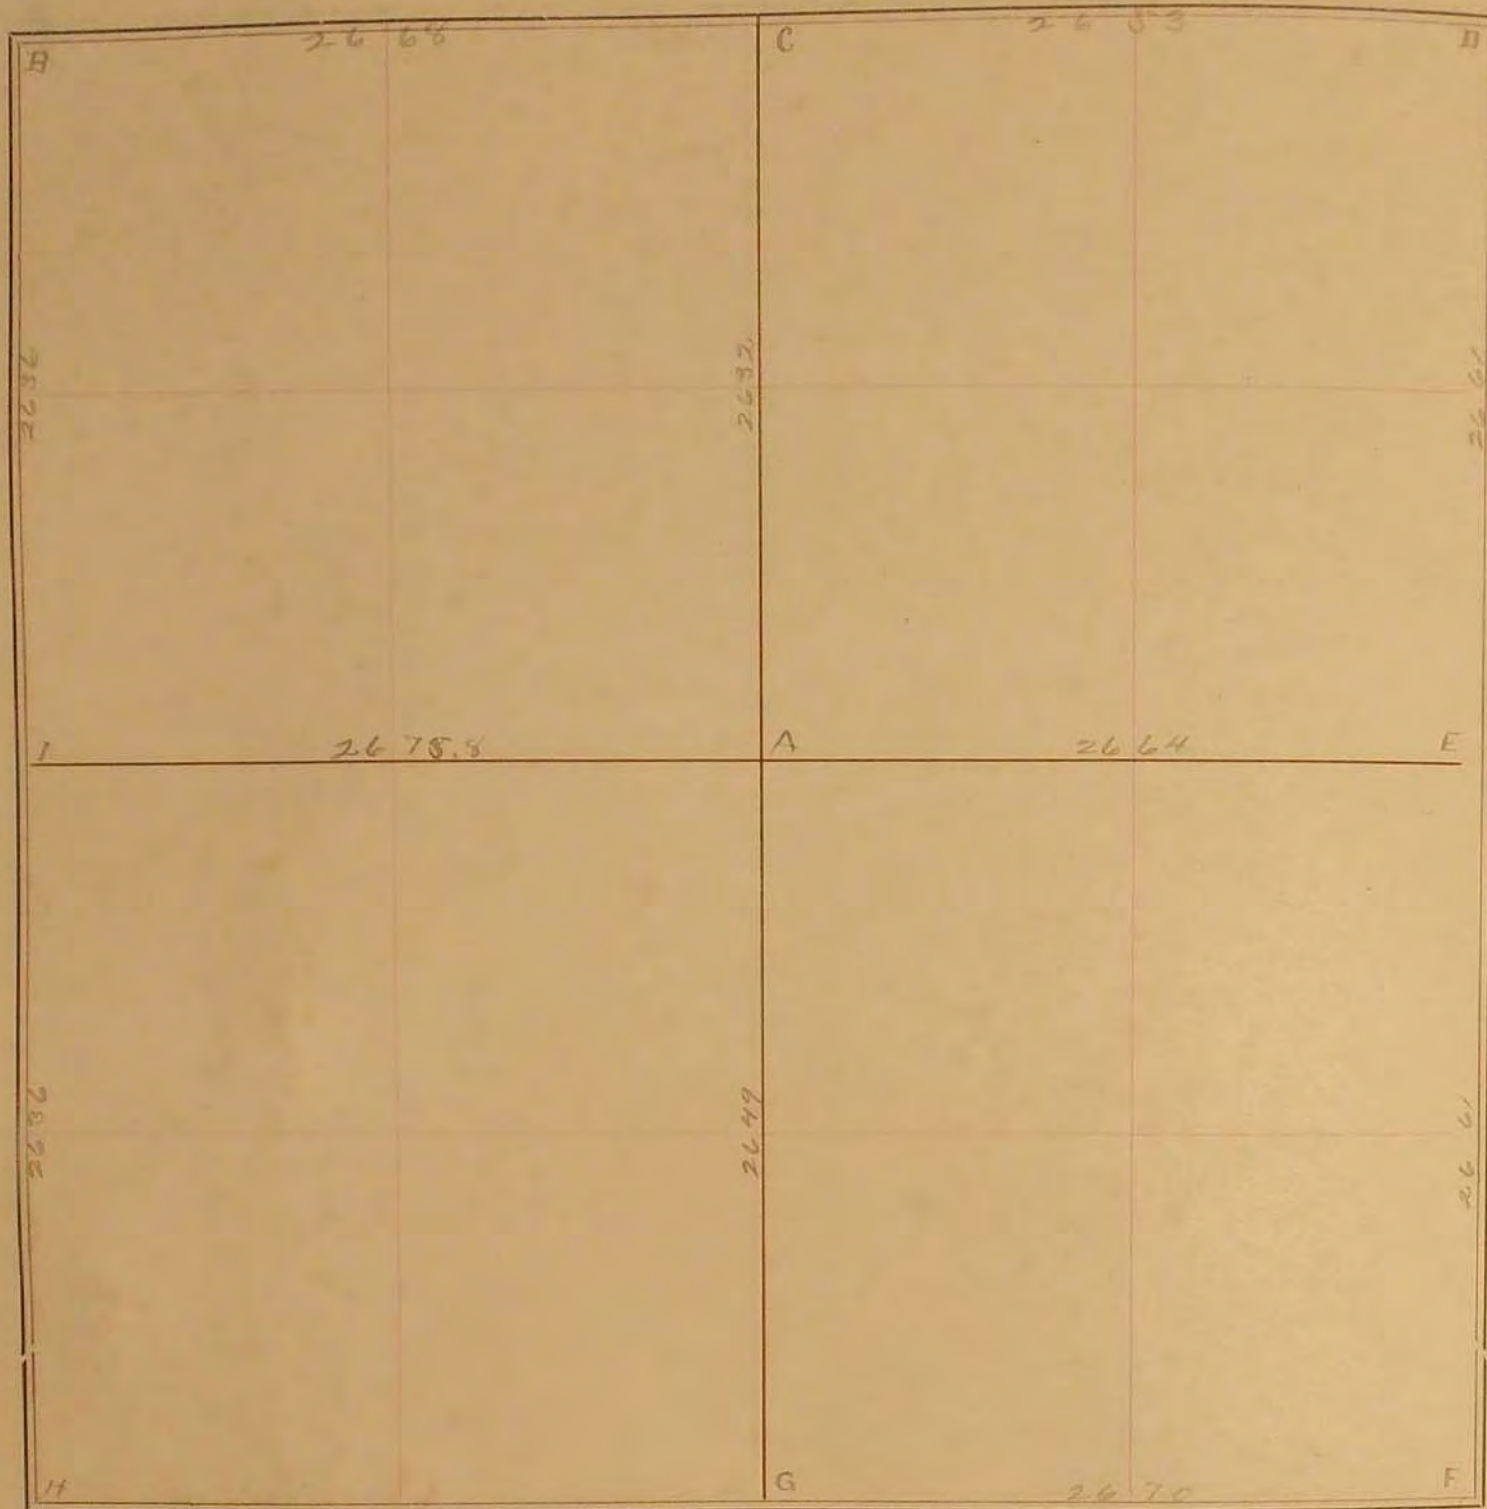SURVEY No. 43Section 111 Town 105 Range 40

FIELD NOTES.

May 6, 1899,

- A. Stone.
 B. Corner 53' from west fence + 39' from E. fence diagonally.
 C. Stone in mound.
 D. " " road.
 E. " " field, west of road.
 F. " " in road 30' east + 50' north of cemetery corner.
 G. Gov. mound + stake.
 H. Stone in road. Cor Post N.W. 53.6' Cor. Post S.W. 47' 6/30-42
 I. " " " 86' from west tree + 86' from east tree on east + west line + 95' from
 N. tree on N+S. line on east side of road

J.W. Woodruff