


SURVEYOR'S RECORD

Section 14

Township 105

Range 41

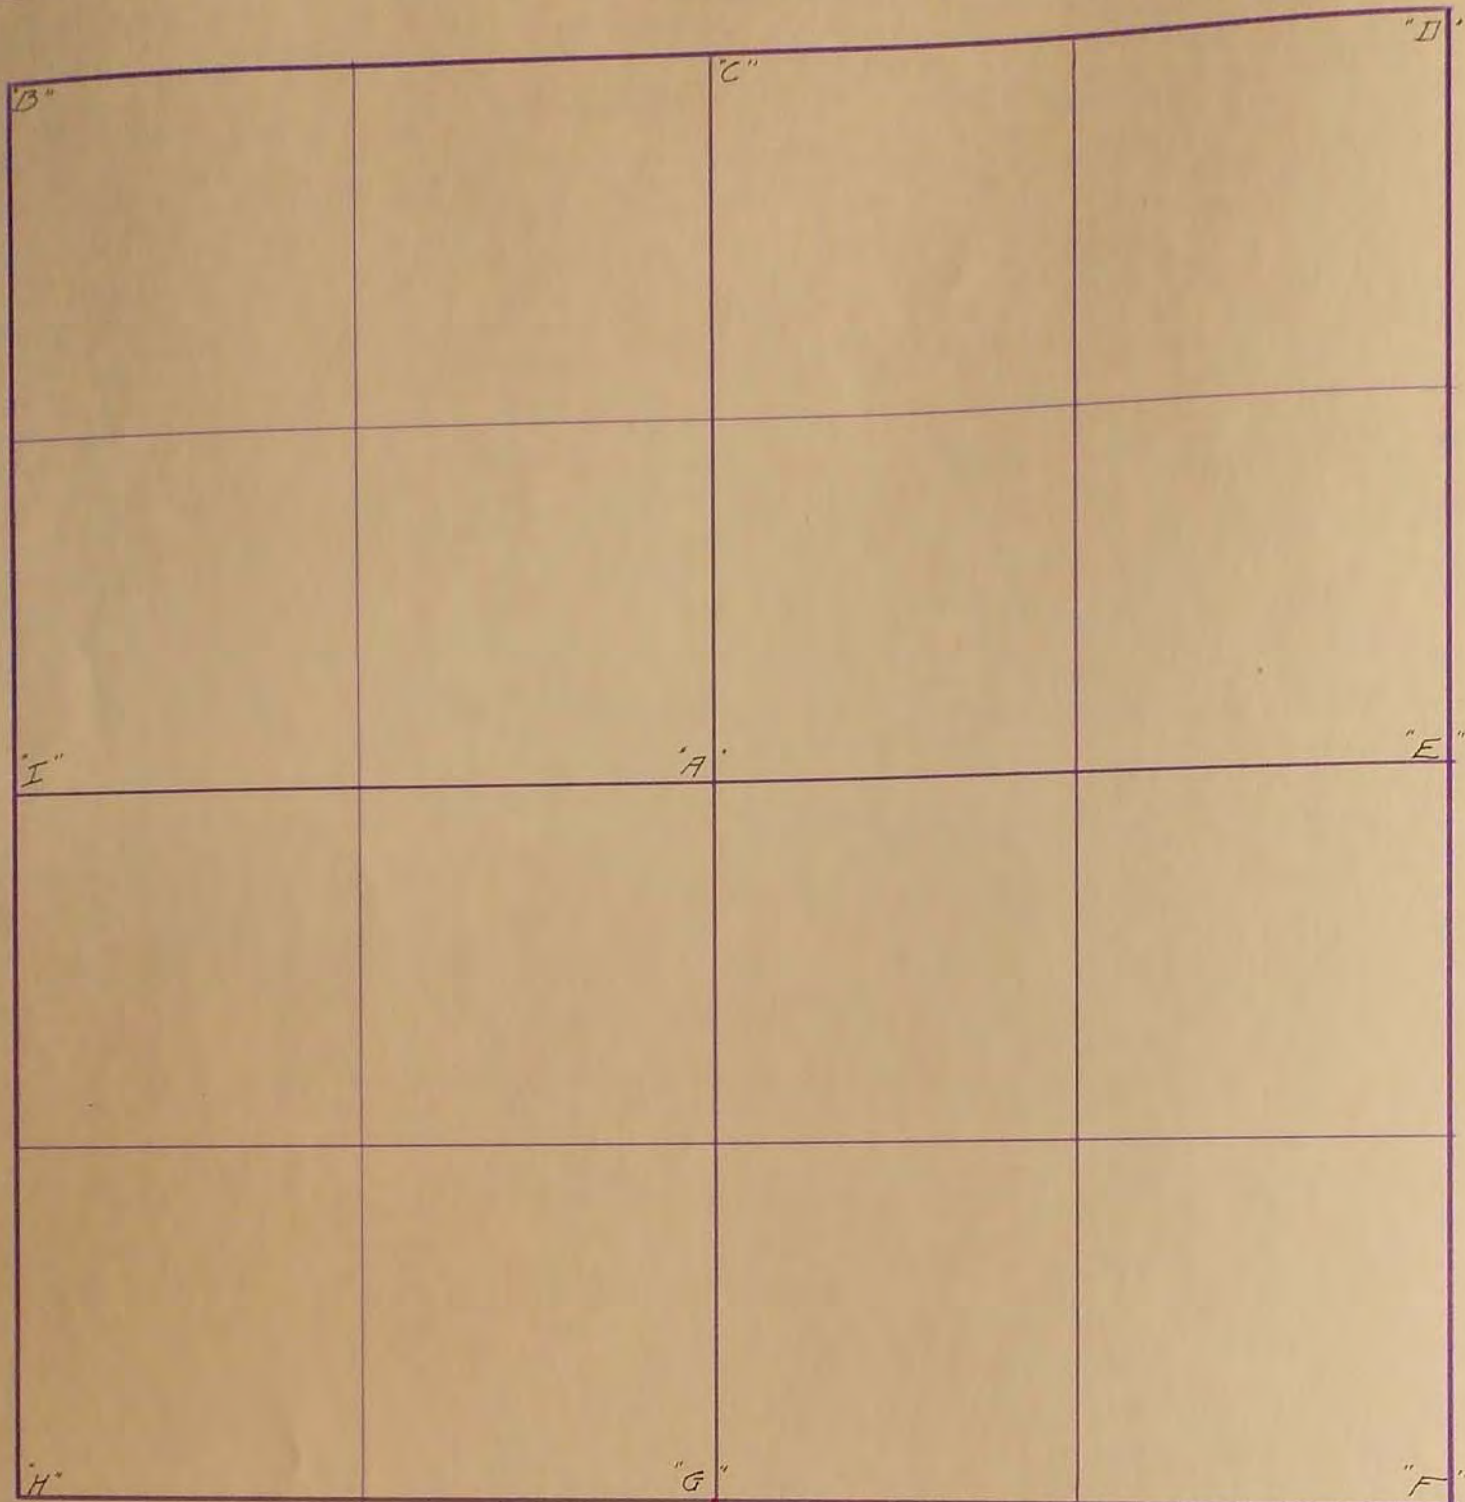

14
15

"B" "Stone" : R. P. Tack in cor fence post N.W. 43² : R. P. Tack
 in Blazed Box Elder N.E. ⁷⁴⁴ 76² : R. P. West End of culvert 30² .
 "I" "Stone" : R. P. Tack in Blazed fence post N.W. 42¹ :
 R. P. Tack in cor fence post west on Line 33¹ .
 "C" "Bridge spike" R. P. Bottle cap power pole N.E.
 56⁵ ; R. P. Bottle cap power pole S.E. 63² .
 "D" "Bridge Spike" R. P. Bottle cap cor. post S.E. 60⁶ ;
 R. P. Bottle cap cor. post S.W. 59⁵ (1956)