


# SURVEYOR'S RECORD

Section 16

Township 106

Range 40

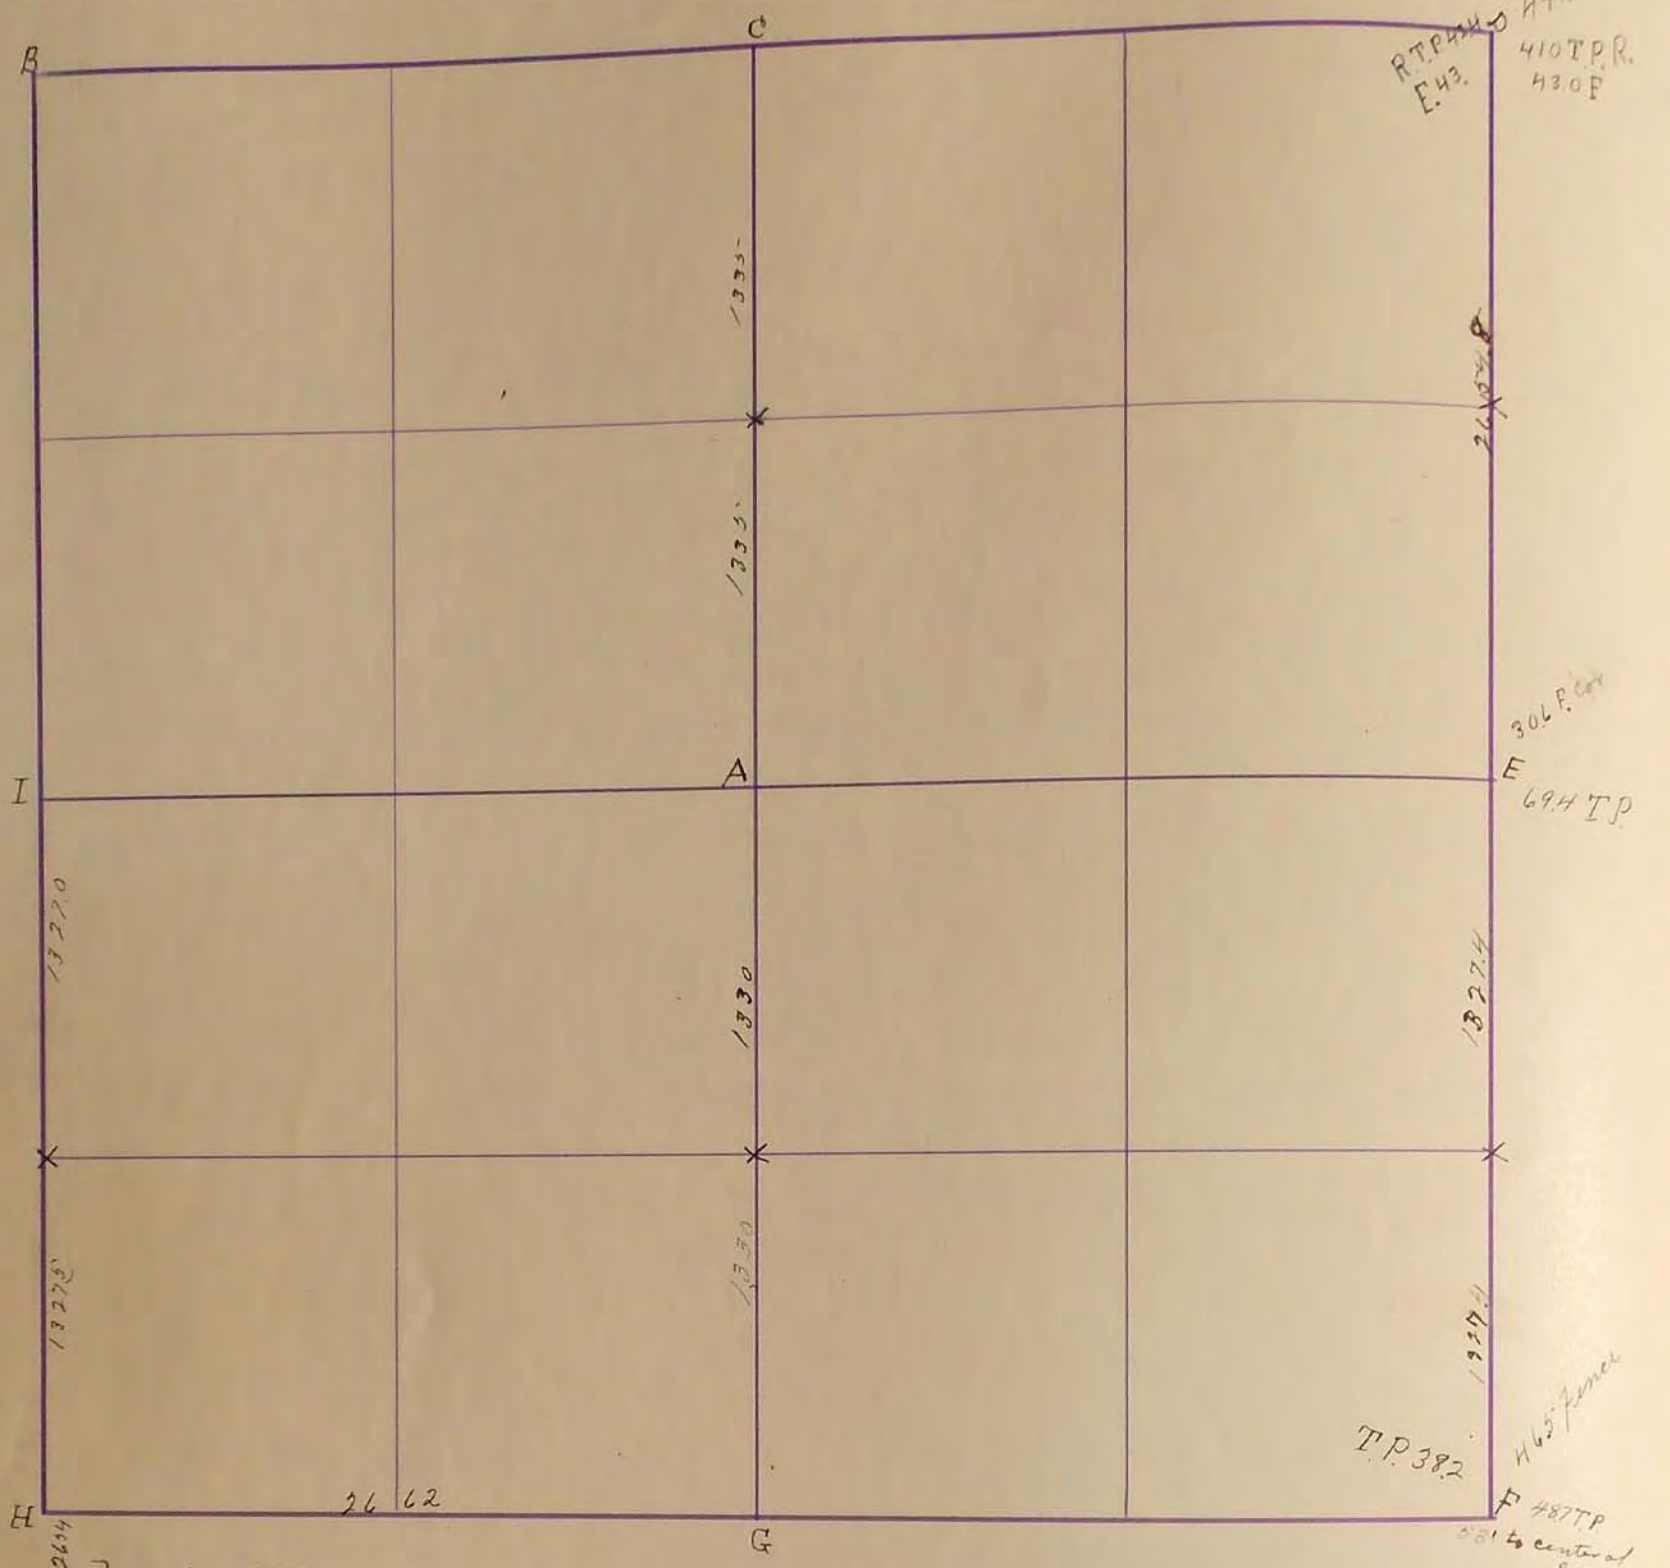

16  
17


Nov. 1 - 1899

- A. Stone 6-6-18
- B. .. in road
- C. .. .. Mound
- D. Stone and stake in grade
- E. .. in old grade east of road
- F. .. ..
- G. Gov. mound and stake
- H. Stone in grade
- I. Gov. mound and stake
- X. stones

J. H. Hoolsteneraft

SURVEY No. \_\_\_\_\_

Section 16 Town 10E Range 40

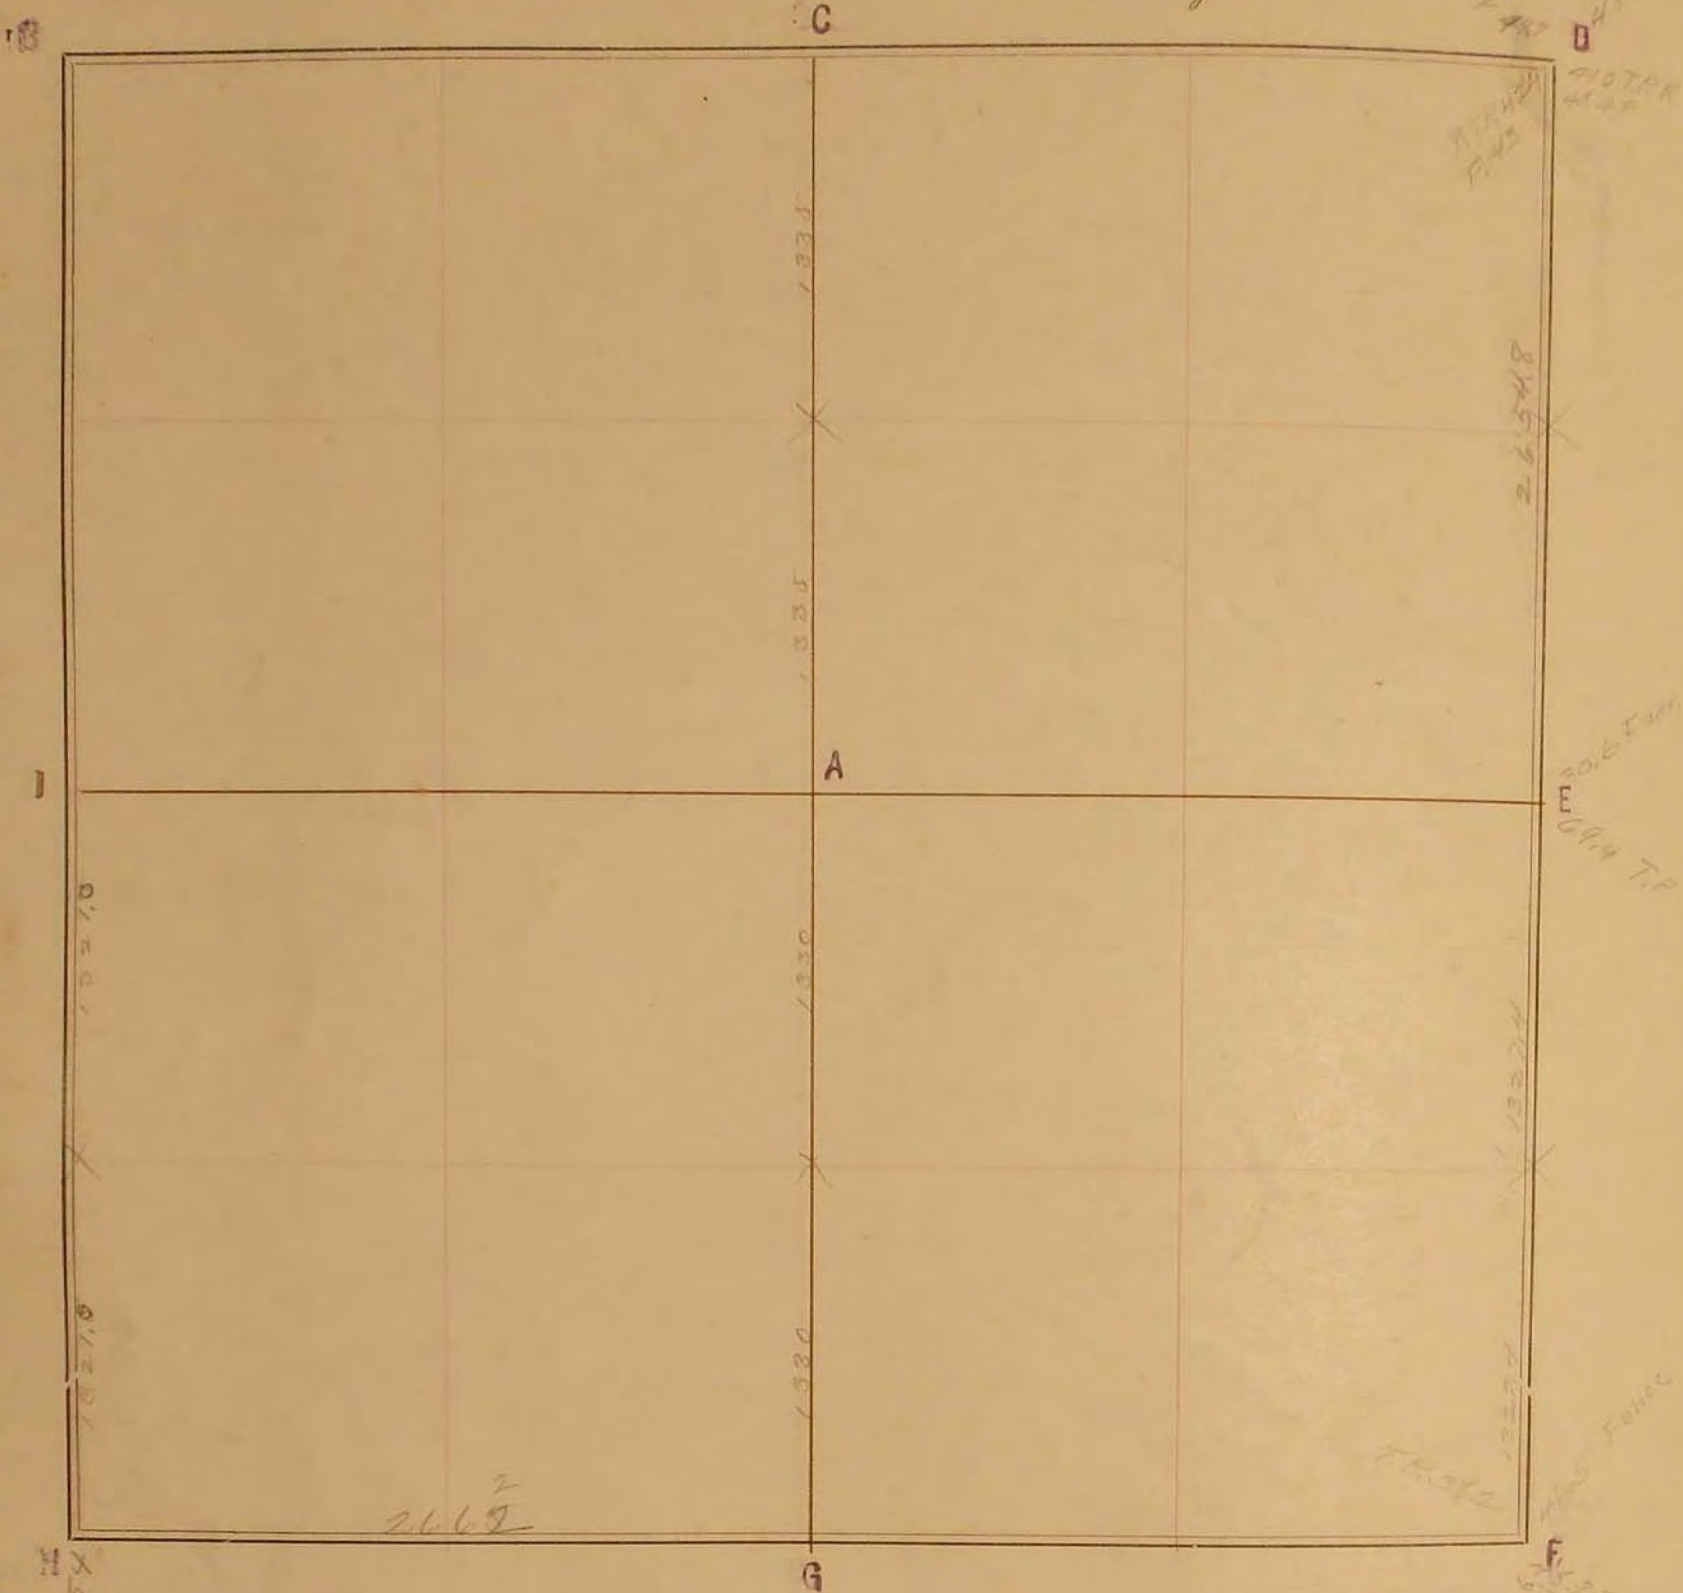

FIELD NOTES.

November 1, 1899.

- A Stone 6-6-18
  - B " in road
  - C " mound
  - D " and stake in grade
  - E " in old grade east of road
  - F " "
  - G No. mound and stake
  - H Stone in grade
  - I No. mound and stake
  - J Stone
- W.C. Oslawski